



# Single Garage


Plots -  
Plots - (Handed)

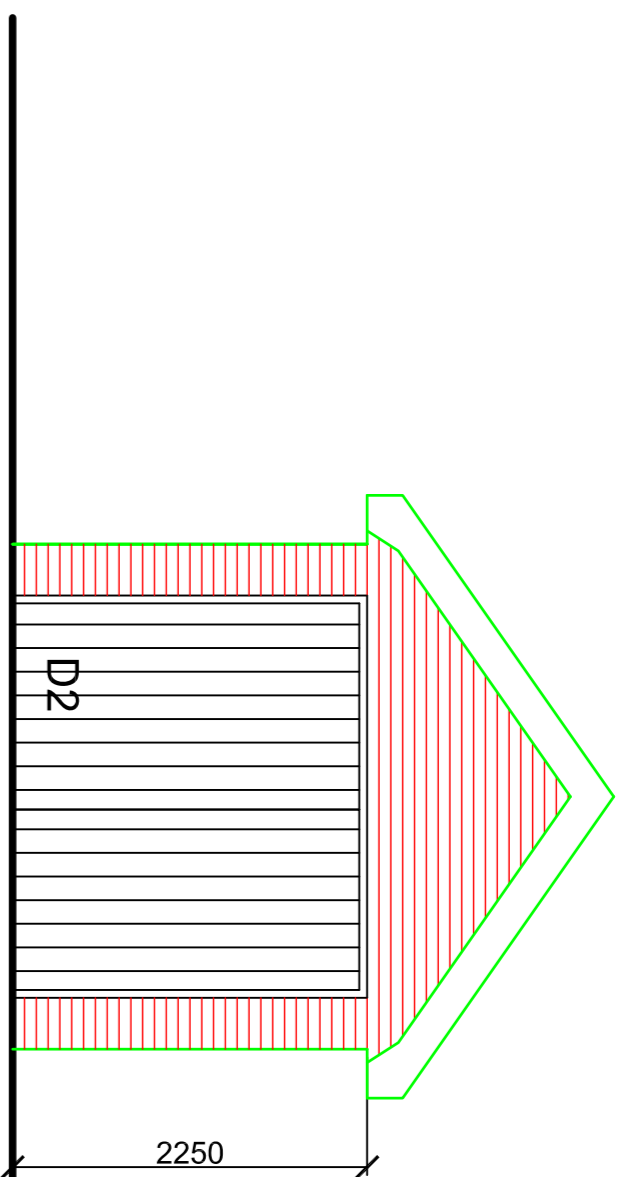


Front Elevation

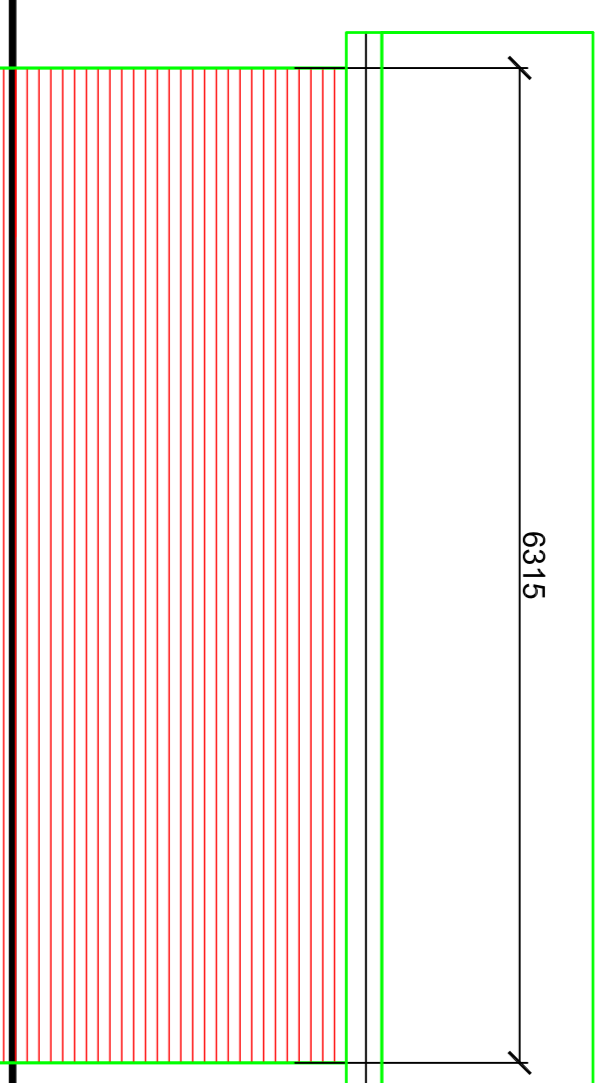


Side Elevation

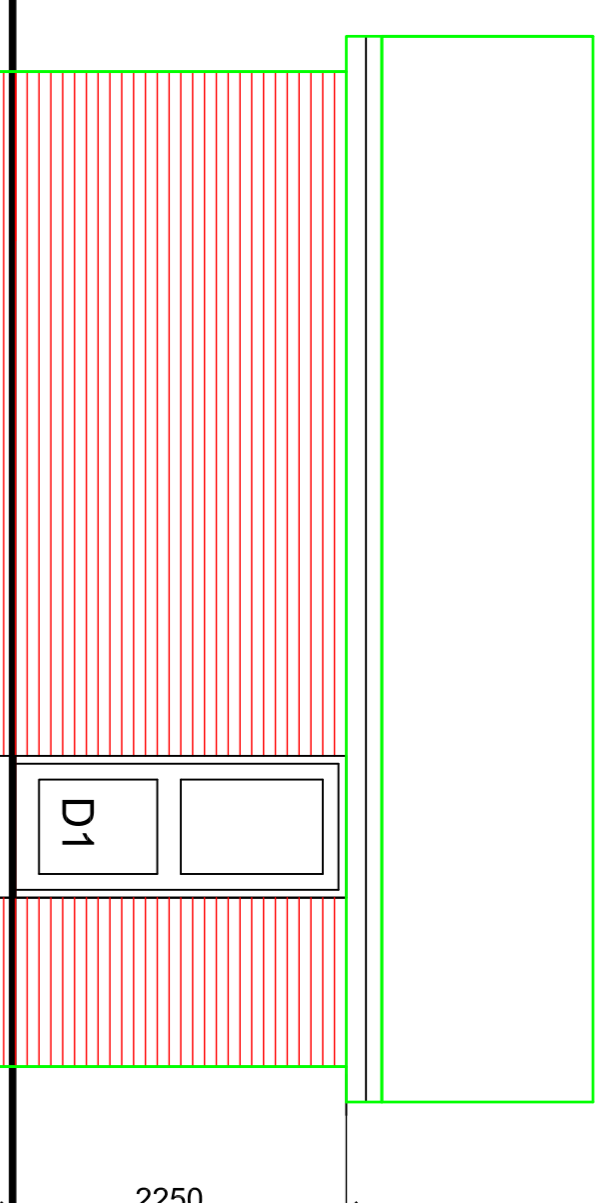


Side Elevation

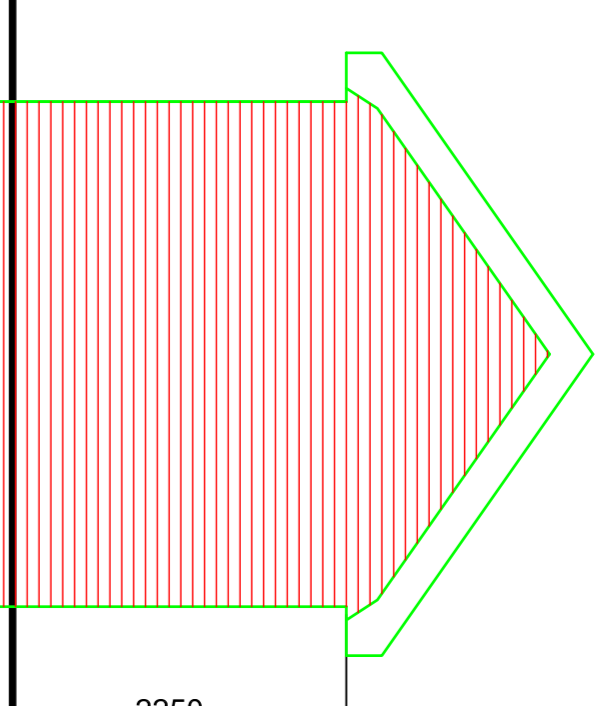


Rear Elevation

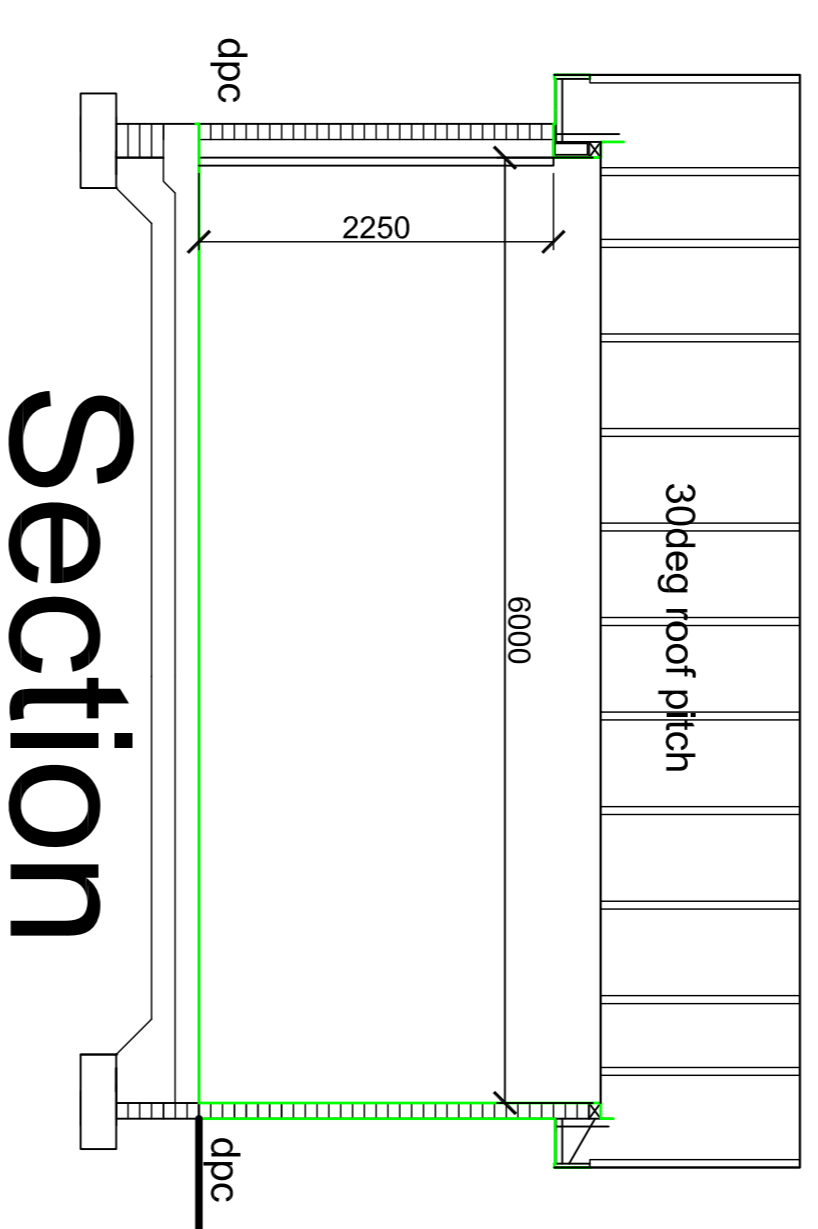


Section

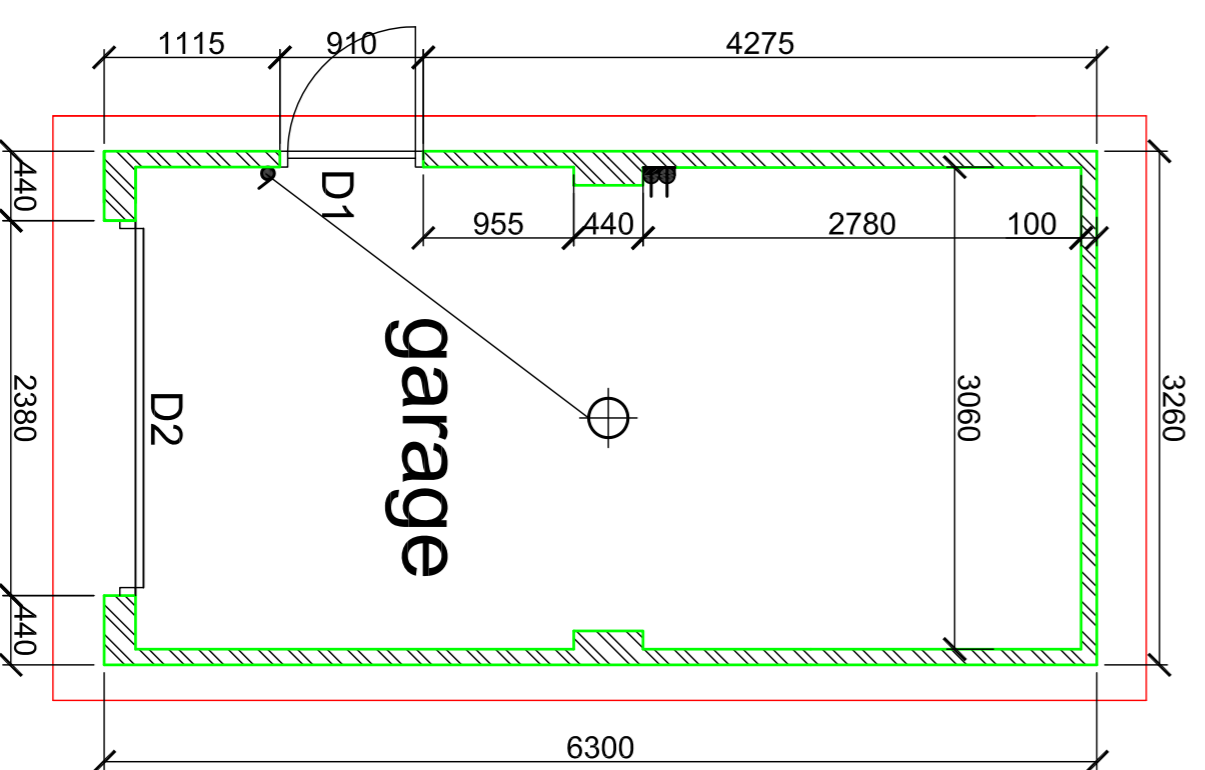

Plan

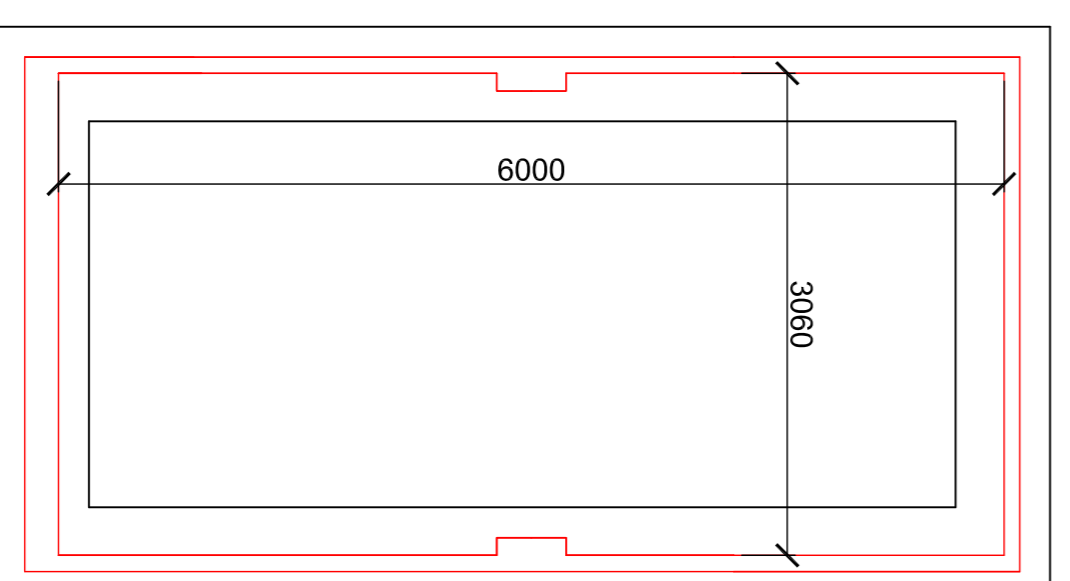

Foundation Plan

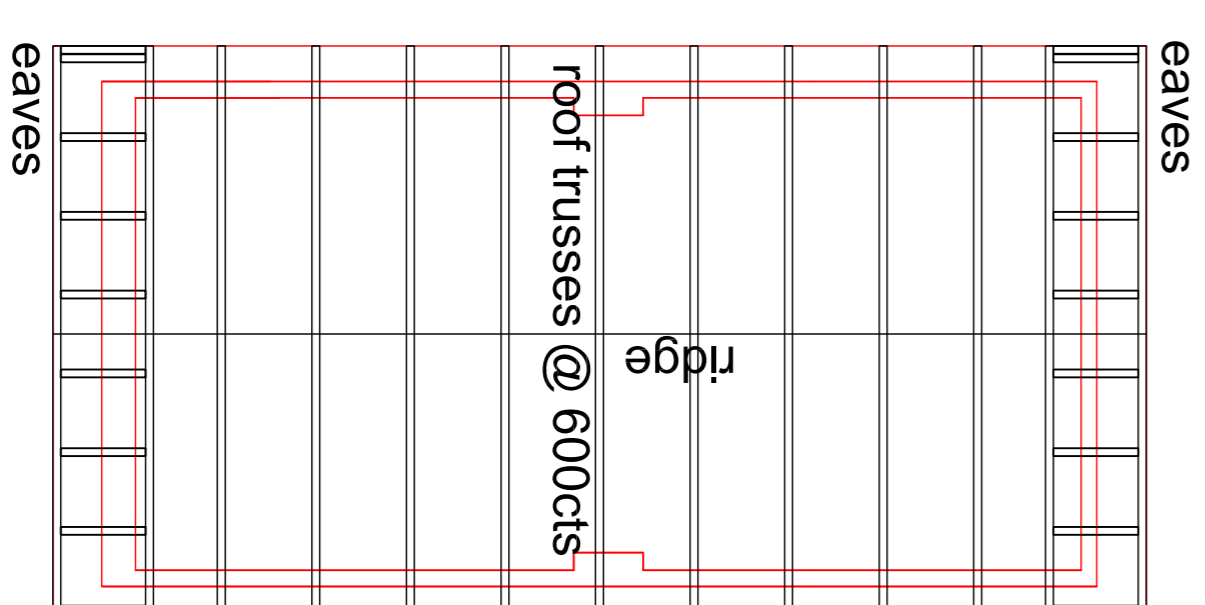

Roof Plan

**Baxterhomes**  
www.baxterhomes.co.uk

**Proposed Housing Development**  
Gradwells Farm  
Copp Lane  
Great Eccleston

Rev	description	Date

drawing		Single Garage Type A	
job no.	4667	drawn	MAG
scale	1:50, 1:100	checked	RJB
date	27-04-2021	issue	
Drawing Size		Drawing No	F40-01
		Rev	-



All dimensions are to be checked on site prior to commencing any works. Any discrepancies are to be notified immediately to the surveyor.  
This drawing and all the information contained therein is subject to copyright and must not be reproduced in part or in whole without the written consent of CPM Consultants Ltd. Unauthorised reproduction infringes copyright and may lead to prosecution.