



# Double Garage


Plots -  
Plots - (Handed)

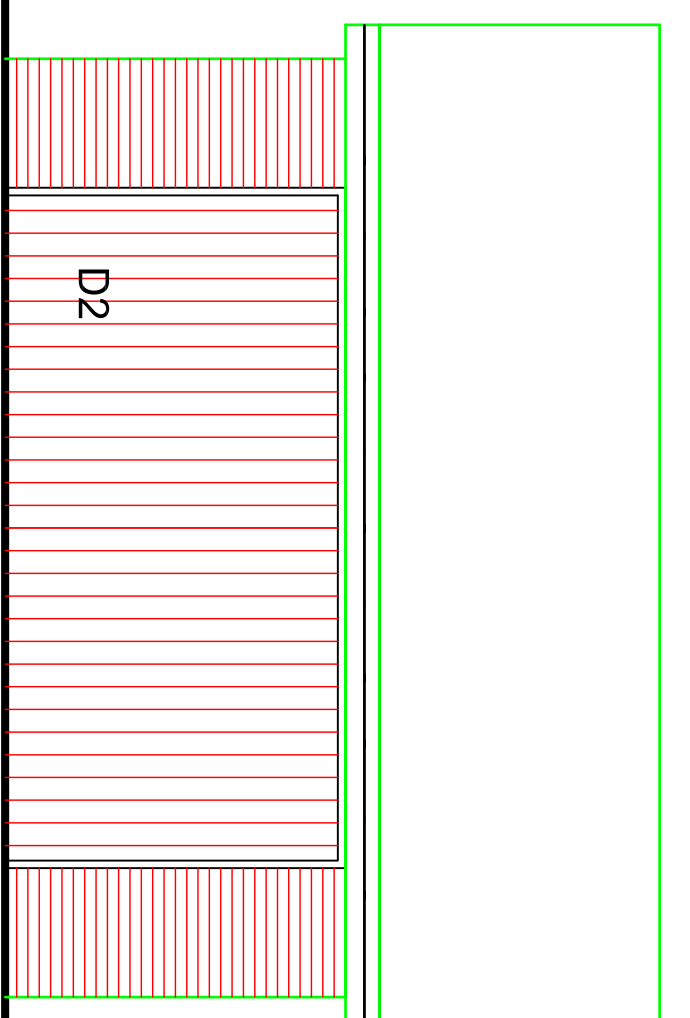


Front Elevation

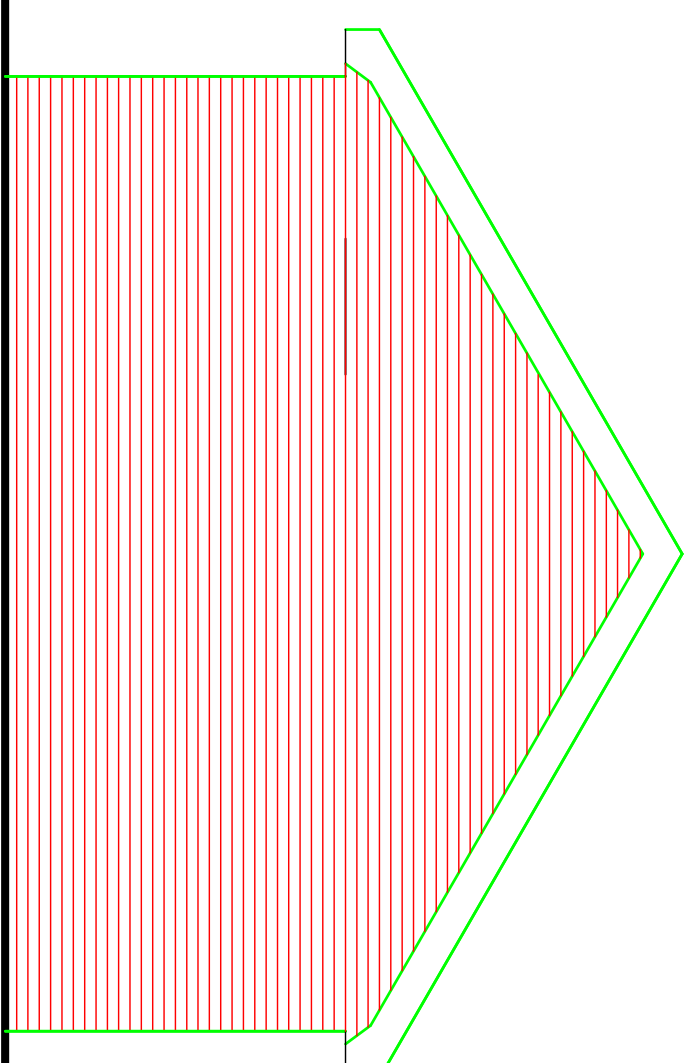


Side Elevation

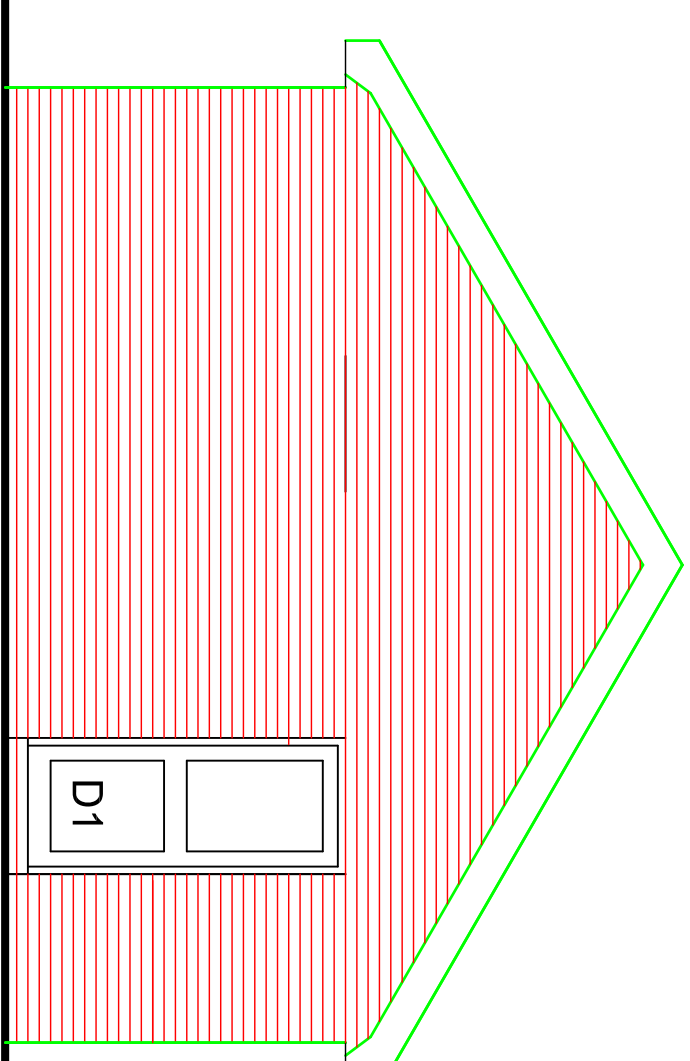


Side Elevation

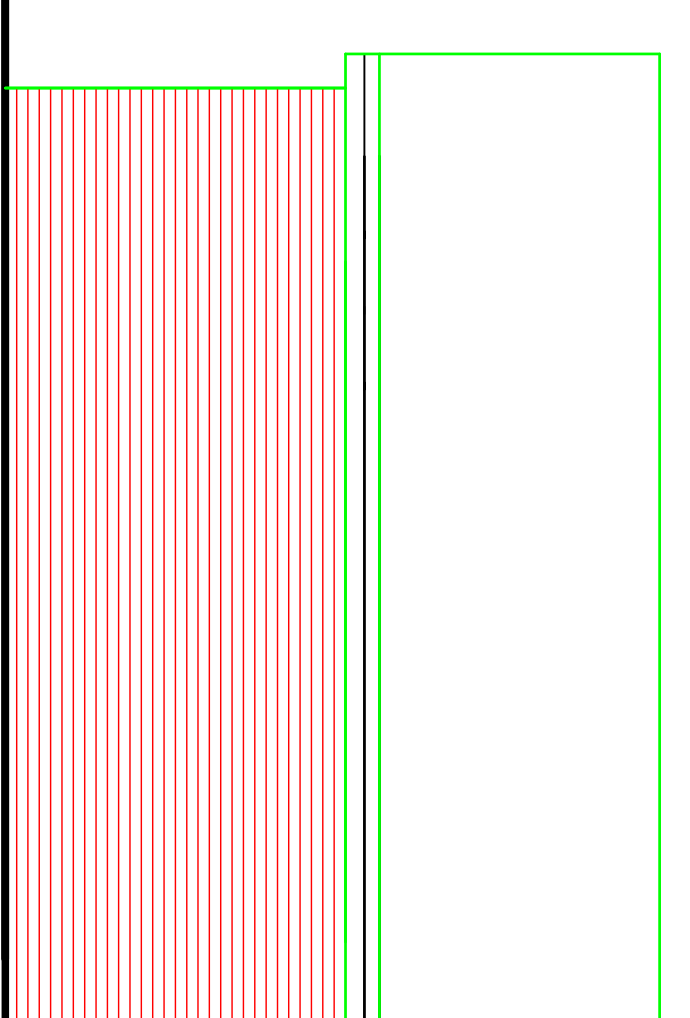


Rear Elevation

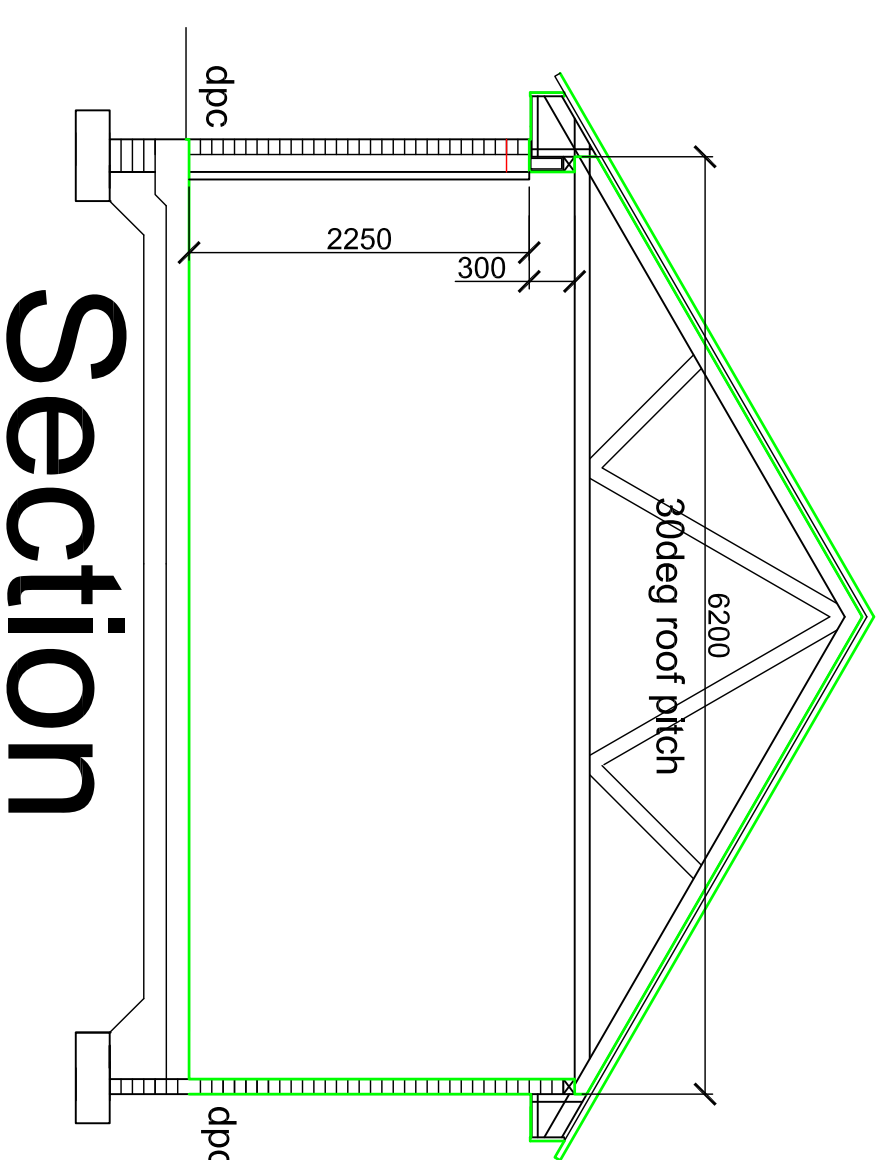


Section

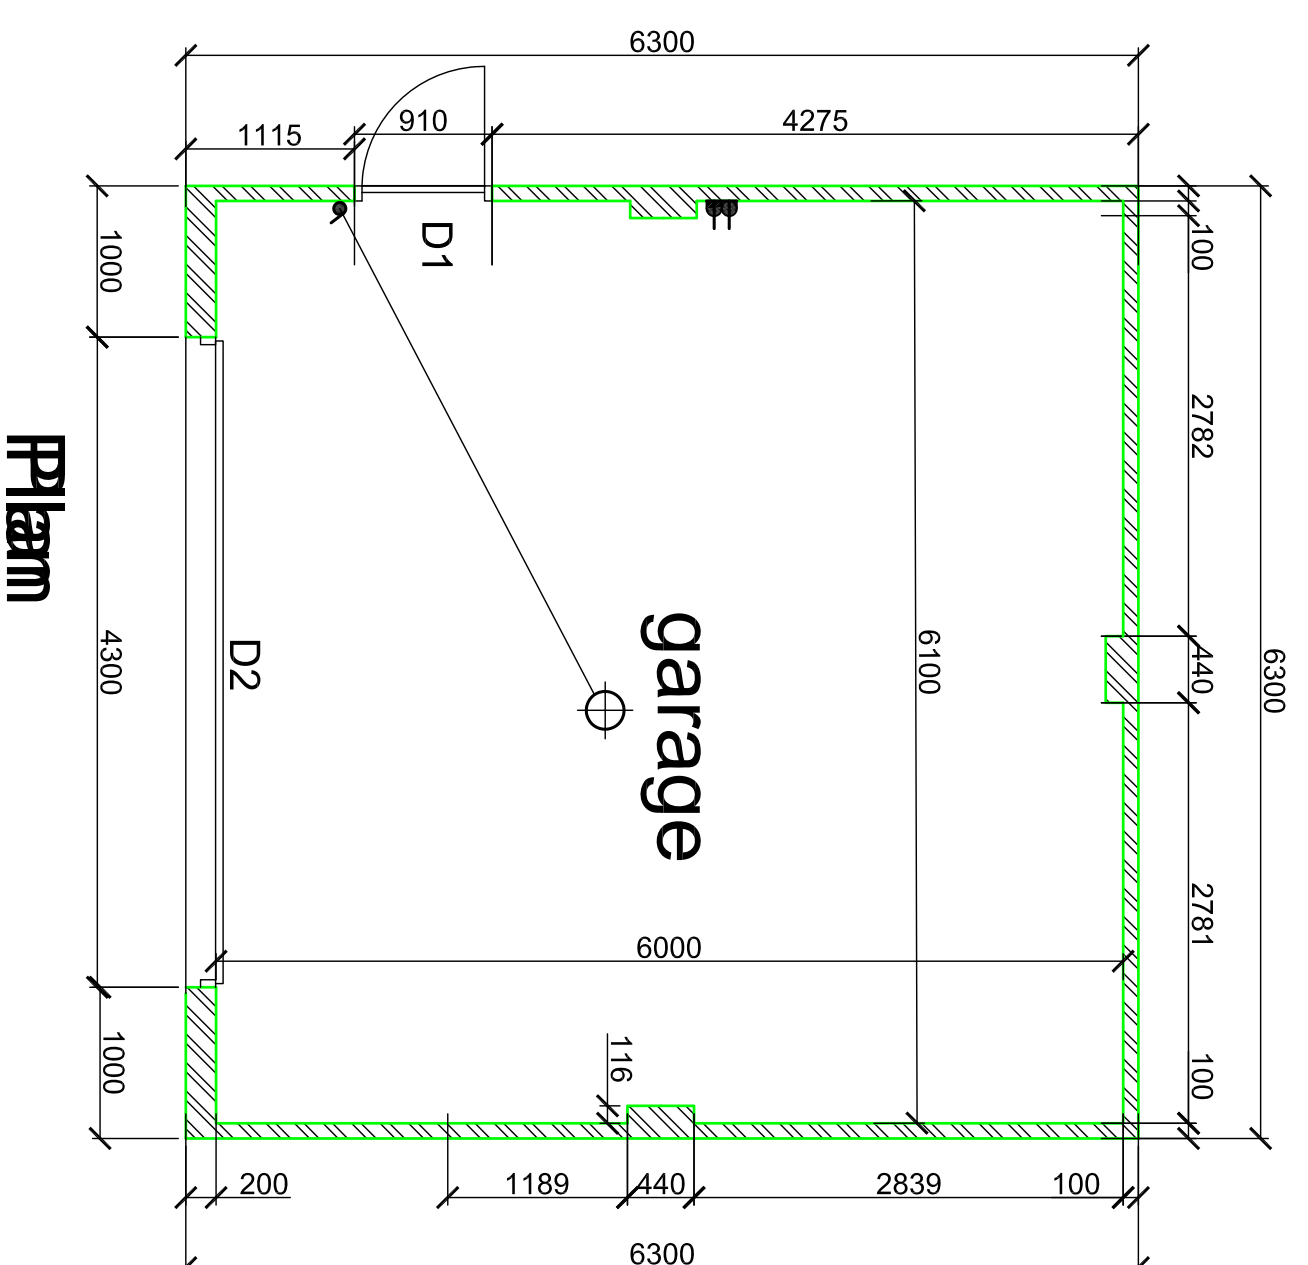

Plan

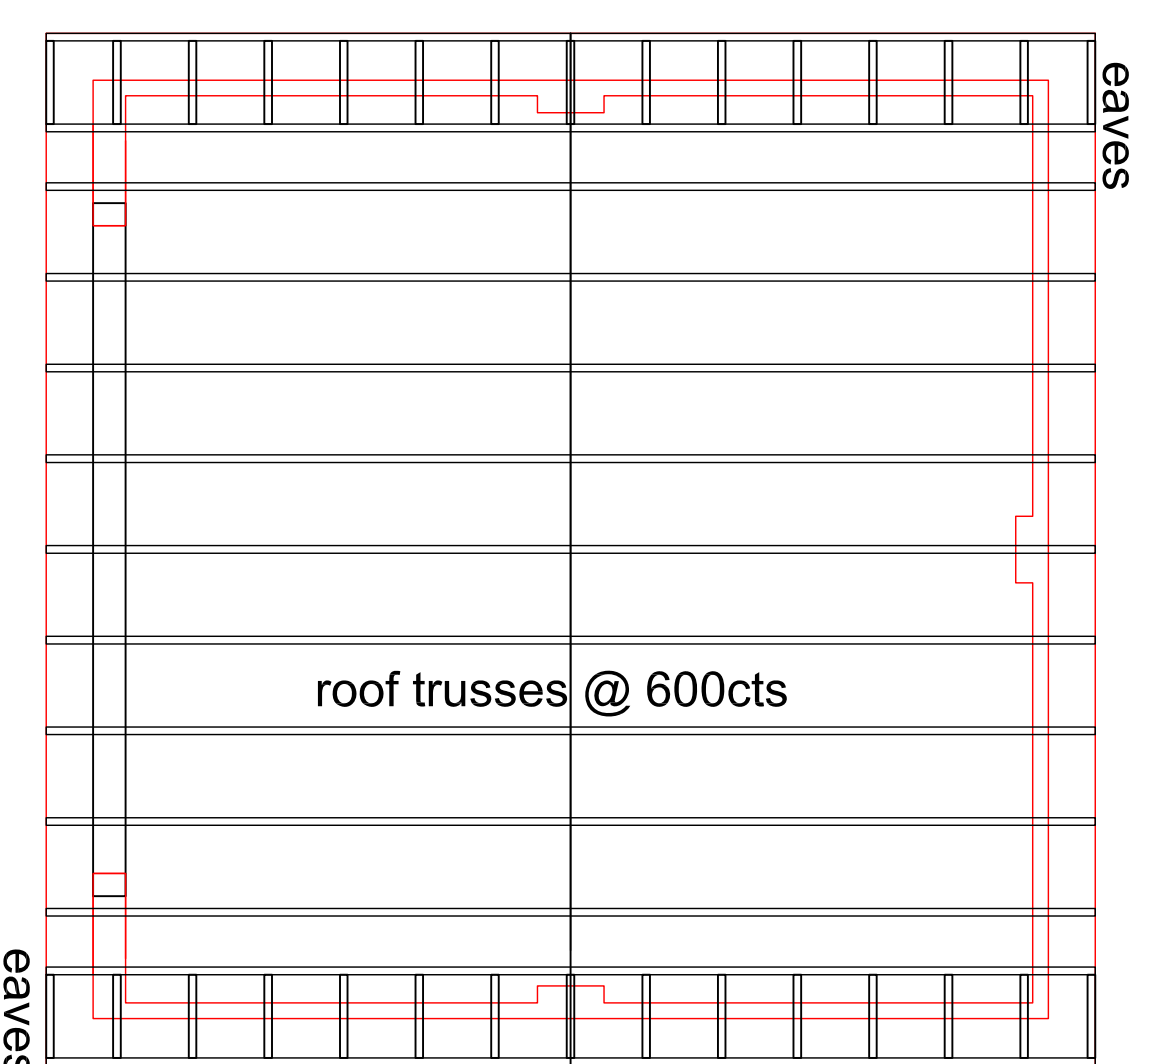

Roof Plan

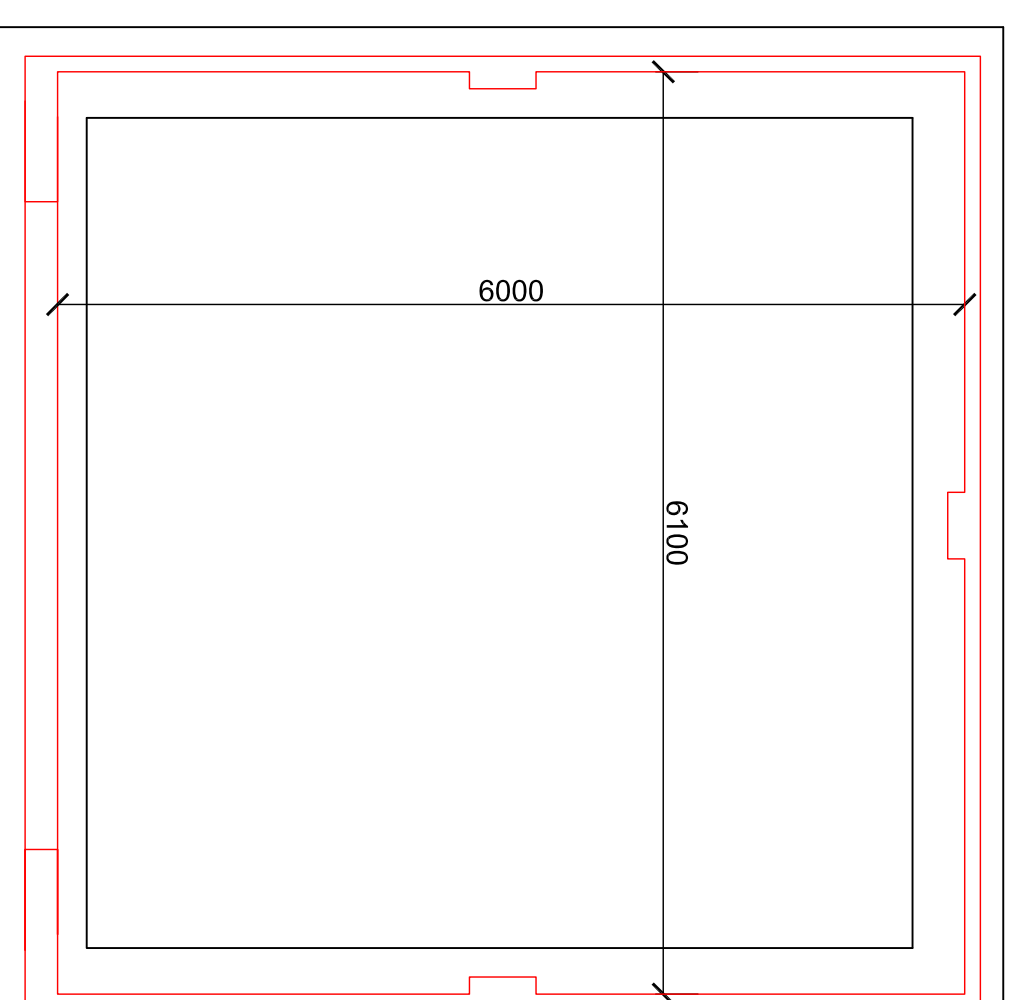

Foundation Plan



Rev.	description	Date

**Proposed Housing Development**  
Gradwells Farm  
Copp Lane  
Great Eccleston

drawing	Double Garage Type B
job no.	4667
scale	1:50, 1:100
date	27-04-2021
Drawing No	F40-04
Rev	-



All dimensions are to be checked on site prior to commencing any works. Any discrepancies are to be referred immediately to the supervisor.  
This drawing is the property of Baxter Homes and must not be reproduced in any form or used in any way without the written consent of CPT Construction Ltd. Unauthorised reproduction infringes copyright and may lead to prosecution.