



SIGN 6,7
 New vinyls to be applied externally up to 1200mm high to the glazing with vandal proof protection. Avery 800-01 off white Chiffon to be applied on reverse.

SIGN 1
 New Box fascia in Aluminium powder coated white RAL 9010. Internal illumination to letters only. Tesco in Opal 030 Avery 4509 Red 431, And Express & blips in Opal 030- Avery 5600 LD/082A blue, translucent acrylic letters applied to face.



SIGN 2
 New fascia panel in Aluminium, powder coated Blue RAL 5005, 30% Gloss with Brown Arizona Oak woodtex strip to base. Est. year vinyl lettering applied to new fascia, non illuminated.

SIGN 9,10
 New vinyls to be applied externally up to full height to the glazing with vandal proof protection. Avery 800-01 off white Chiffon to be applied on reverse.

SIGN 3, 4
 New fascia panel in Aluminium, powder coated Blue RAL 5005, 30% Gloss with Brown Arizona Oak woodtex strip to base.

SIGN 5
 New Projecting Sign in Aluminum Powder coated white RAL 9010. Internal illumination to Acrylic letters only. Tesco in Opal 030 Avery 4509 Red 431, and Express & blips in Opal 030- Avery 5600 LD/082A blue, translucent acrylic letters applied to face. Sides, top and bottom to be blue as per fascia.

SIGN 8
 New vinyls to be applied externally up to 1120mm high to the glazing with vandal proof protection. Avery 800-01 off white Chiffon to be applied on reverse.

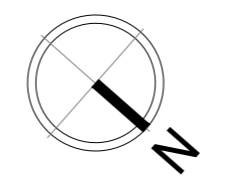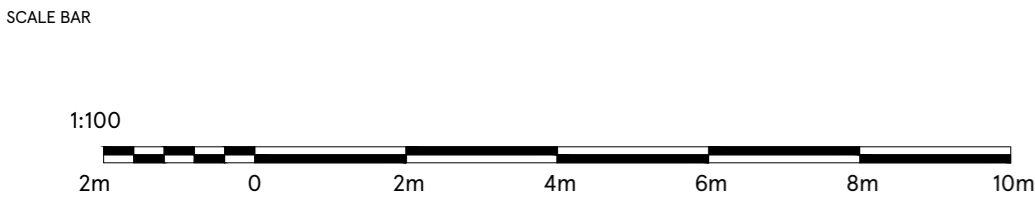

DRAWING NO 02_5775_02C	DATE 27.07.2021
SCALE 1:100@A2	
CHECKED BY SHIKHA	
DRAWN BY SAISREE	

STORE TYPE EXPRESS
STORE NAME KENSAL RISE
CONTENT PROPOSED PLAN

TESCO
 FEASIBILITY PLANNING
 STORE PLANNING DEPARTMENT
 PROPERTY SERVICES
 HIGHWOODS BUILDING, KESTRAL WAY
 WELWYN GARDEN CITY, HERTFORDSHIRE, AL7 1GB UK
 TELEPHONE : 01707 395150

THE COPYRIGHT AND ALL OTHER RIGHTS IN AND RELATING TO THE PUBLICATION BELONG TO AND ARE THE SOLE PROPERTY OF TESCO STORES LIMITED. ALL RIGHTS ARE RESERVED. NEITHER THE WHOLE NOR ANY PART OF THIS PUBLICATION MAY BE REPRODUCED OR TRANSMITTED IN ANY FORM OR BY ANY ELECTRONIC OR MECHANICAL MEANS INCLUDING PHOTOCOPIING AND RECORDING OR FROM ANY RETRIEVAL SYSTEM WITHOUT THE PRIOR WRITTEN LICENCE FROM THE OWNER ©1997 TESCO STORES LIMITED