



# Tree Survey Plan

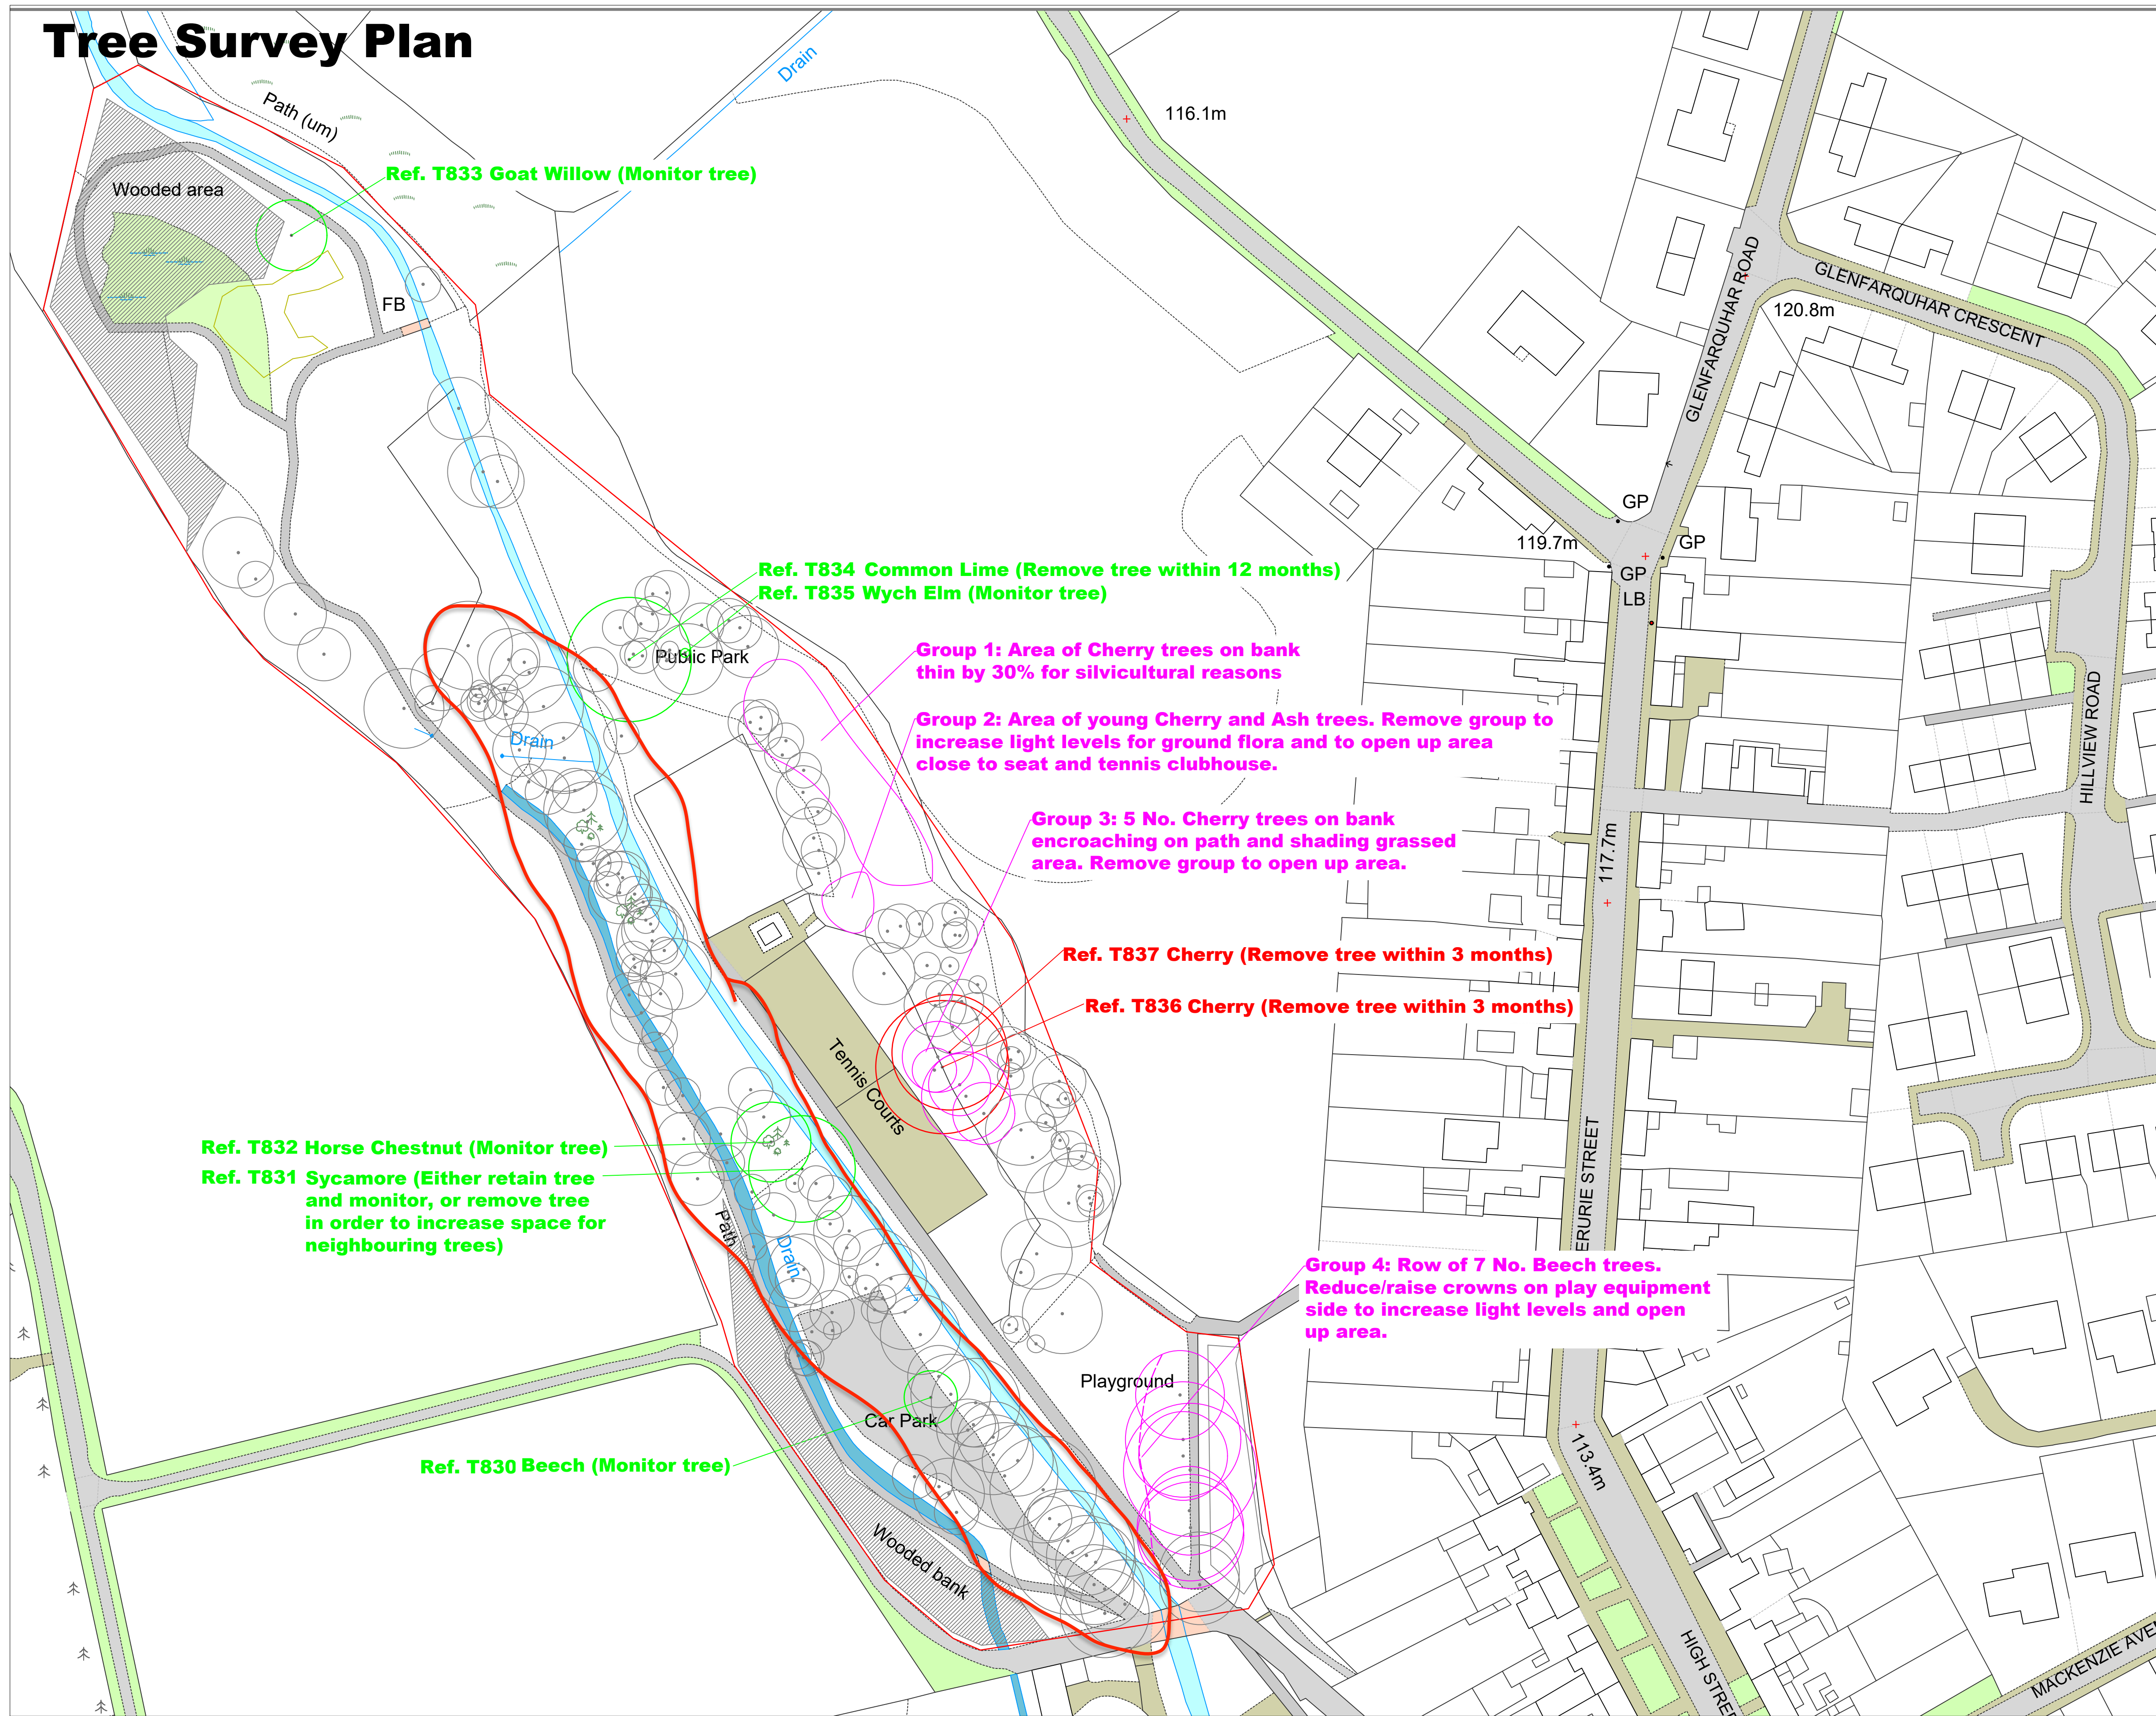


General Notes

## Key


Defective tree recorded in survey:

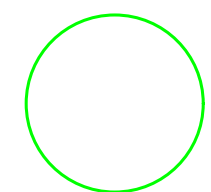


Low risk tree

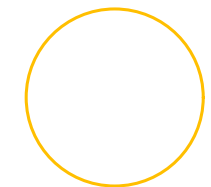


Moderate risk tree

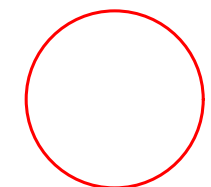


High risk tree

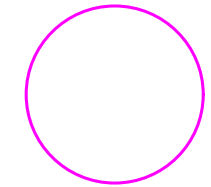

Individual tree or group of trees with silvicultural/general site maintenance recommendations

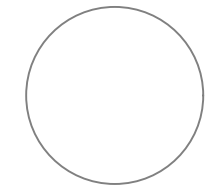

Tree plotted during the survey but not requiring work or special monitoring

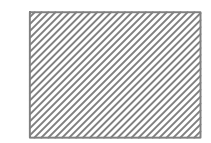

Area of smaller trees plotted during the survey but not requiring work or special monitoring



Site Boundary

Tree survey performed by Callum McCutcheon BSc (Hons) M.Arbor.A on 17.03.2020

**Urban-Arb**  
Arboricultural Consultants

No.	Revision/Issue	Date

Firm Name and Address

Urban-Arb LLP  
Dolphin Cottage  
11 The Muir  
Bogmoor  
Spey By  
Fochabers  
Moray IV32 7PN  
www.urban-arb.com



Project Name and Address

**The Den  
Achenblae**

Project

**TREE SURVEY PLAN**

Date

**23.03.2020**

Scale

**1:750@A1**

Sheet

**1 of 1**