
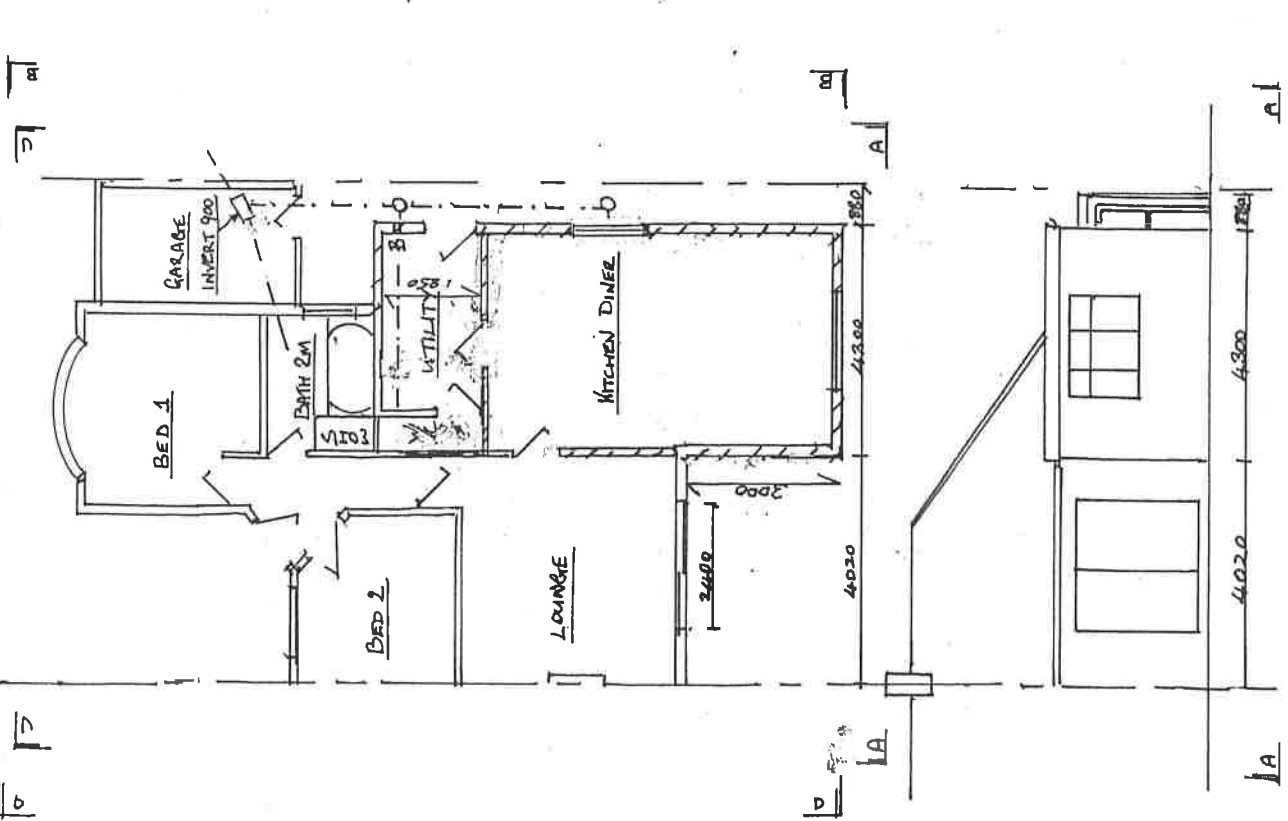


THIS DRAWING & DETAIL  
IS NOT TO BE USED  
FOR CONSTRUCTION  
PURPOSES

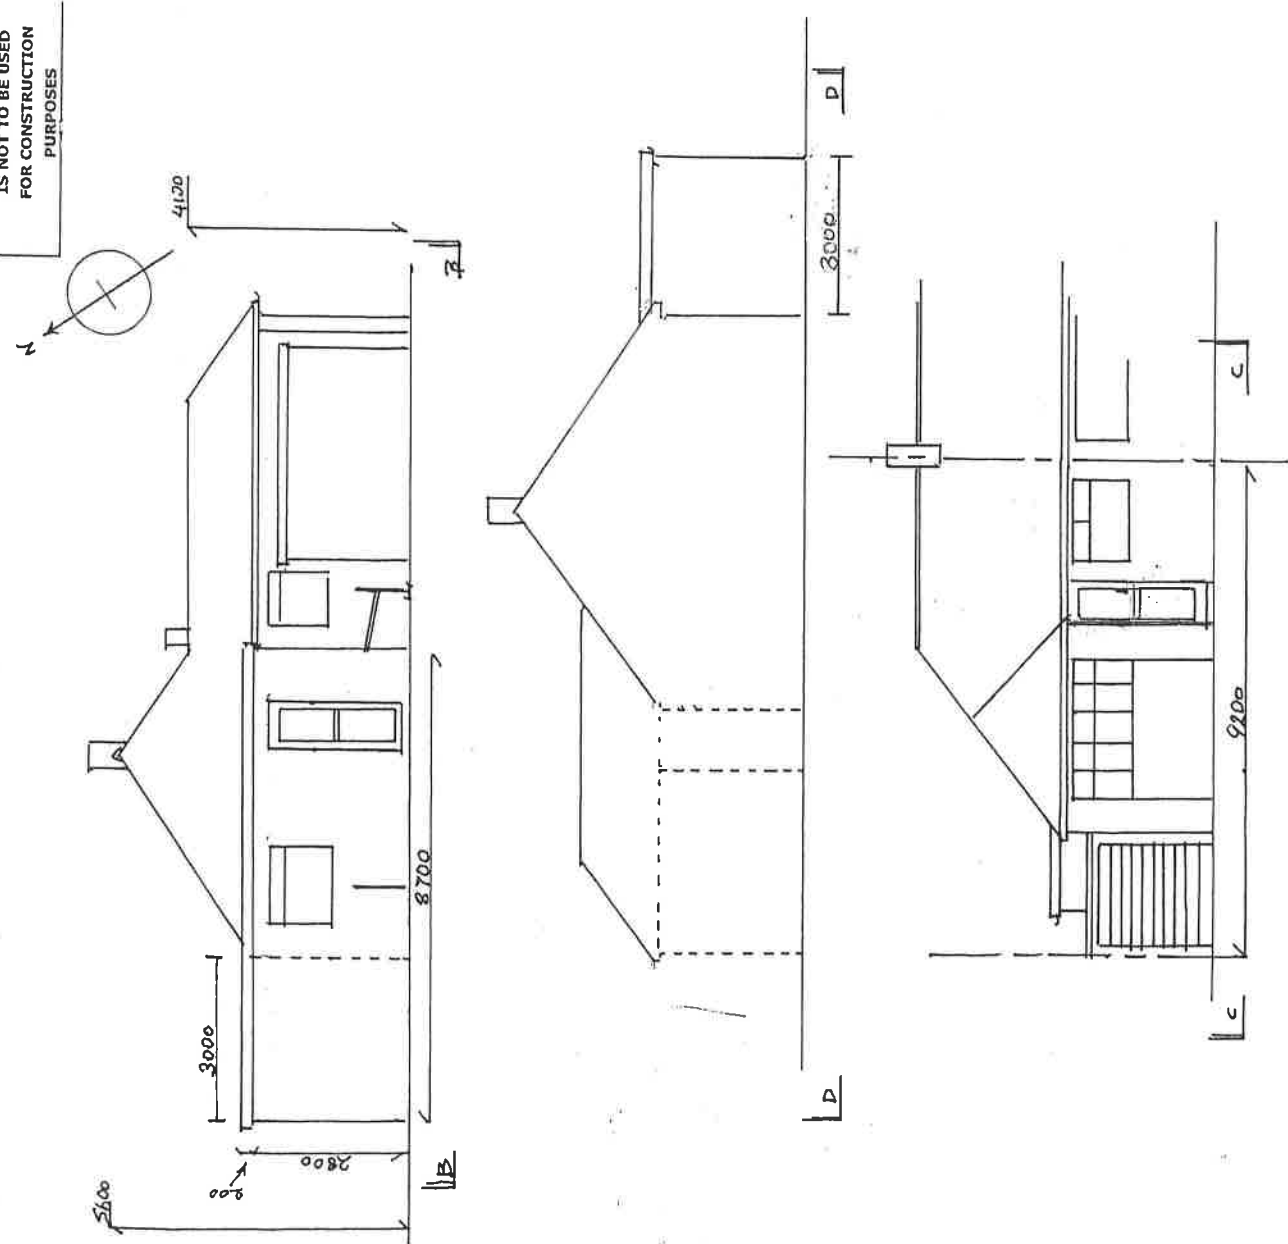

11 13 15 8 12

|                     |                                      |  |                              |  |  |
|---------------------|--------------------------------------|--|------------------------------|--|--|
| Drawing No:<br>2.05 | Title:<br>PROPOSED<br>Scale:<br>1:50 | Project:<br>REAR & SIDE SINGLE<br>STOREY EXTENSION | Client:<br>MR & MRS P SEATON | Project Address:<br>12 HAREFIELD ROAD<br>SIDCUP<br>KENT DA14 4RJ | P A YEATES<br>MC08 LICWCT<br>CHARTERED BUILDER<br>15 THE QUADRANT<br>BEXLEYHEATH<br>KENT DA7 5LH<br>(07802 627969) |
|---------------------|--------------------------------------|--|------------------------------|--|--|