






Front Elevation

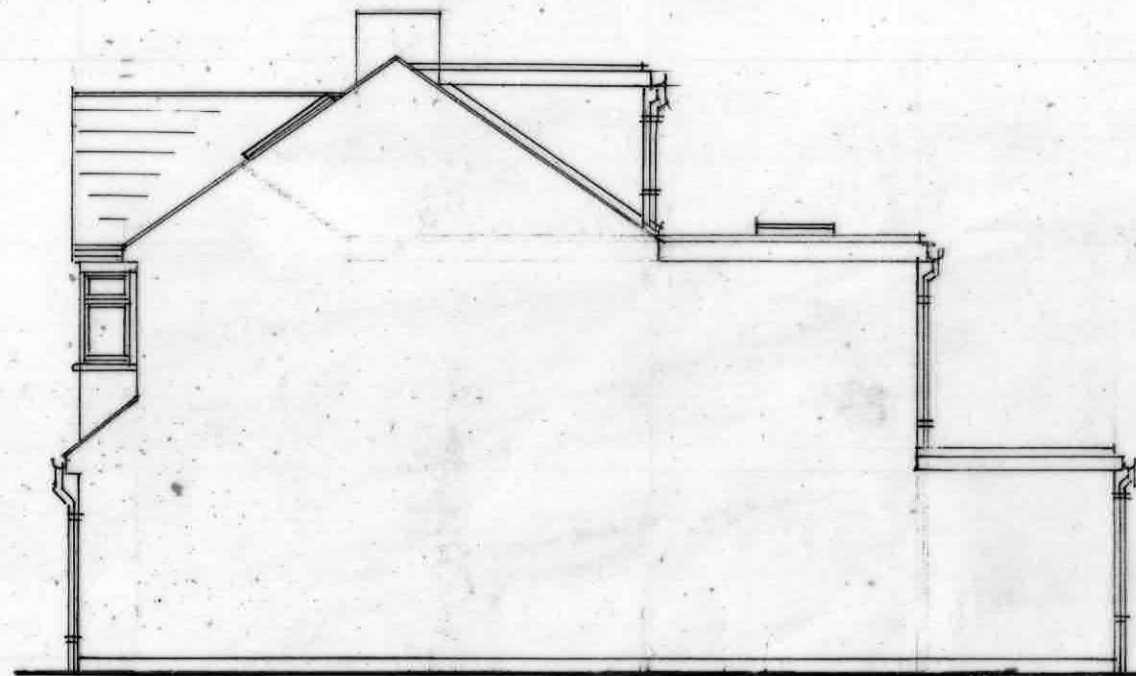

Side Elevation

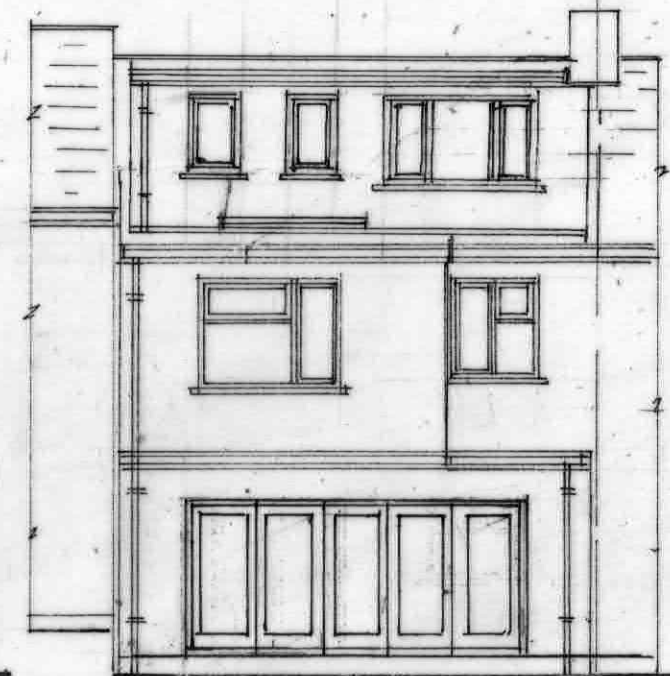

Rear Elevation

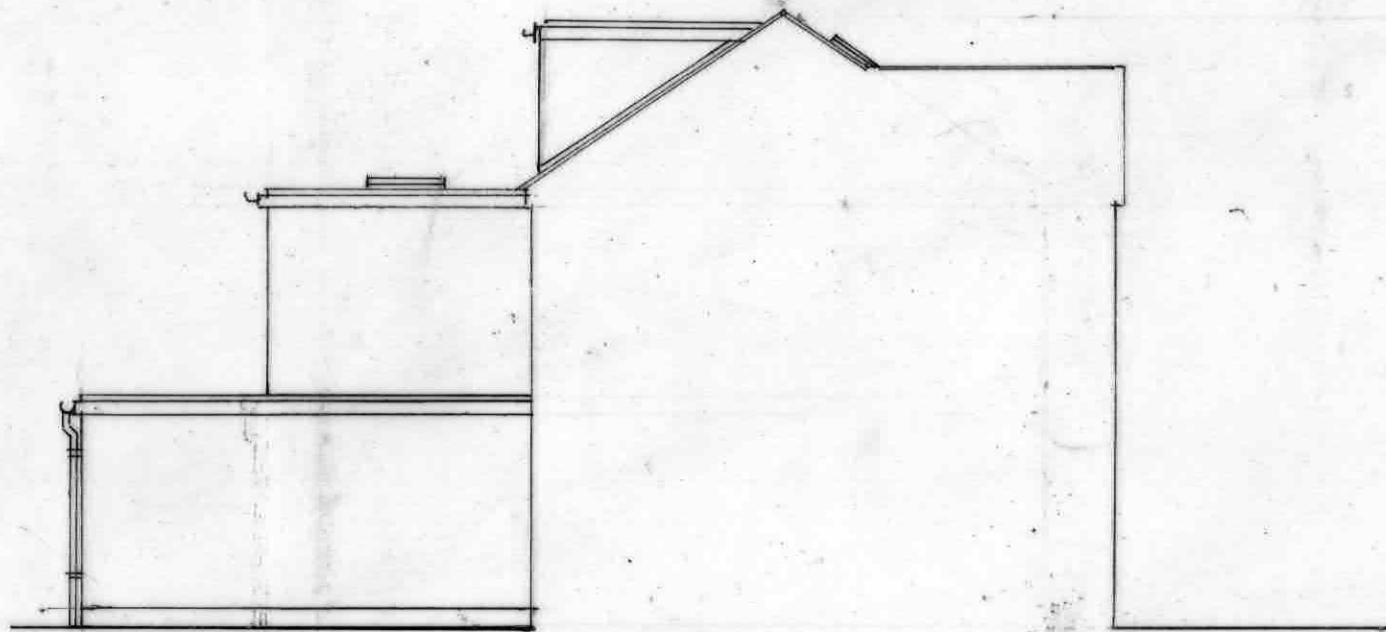

Flank Elevation



WESTLEIGH DESIGN



SCALE 1:100



PROPOSED SINGLE STOREY REAR EXTENSION, HIP TO GABLE AND REAR DORMER
ROOF EXTENSION, TWO FRONT VELUX WINDOWS AND INTERNAL ALTERATIONS
MR MUFTI 50 CROFTON AVENUE BEXLEY DA5 3AR
1:100 @ A3 100521/9 OF 10 45M² PROPOSED ELEVATIONS