





Front Elevation

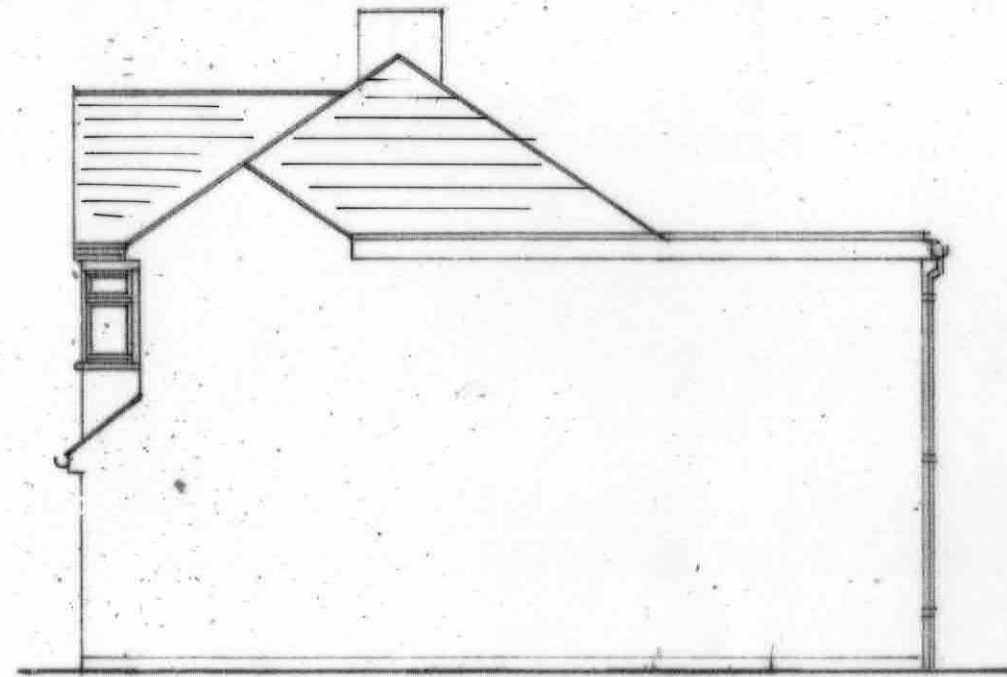

Side Elevation



Rear Elevation

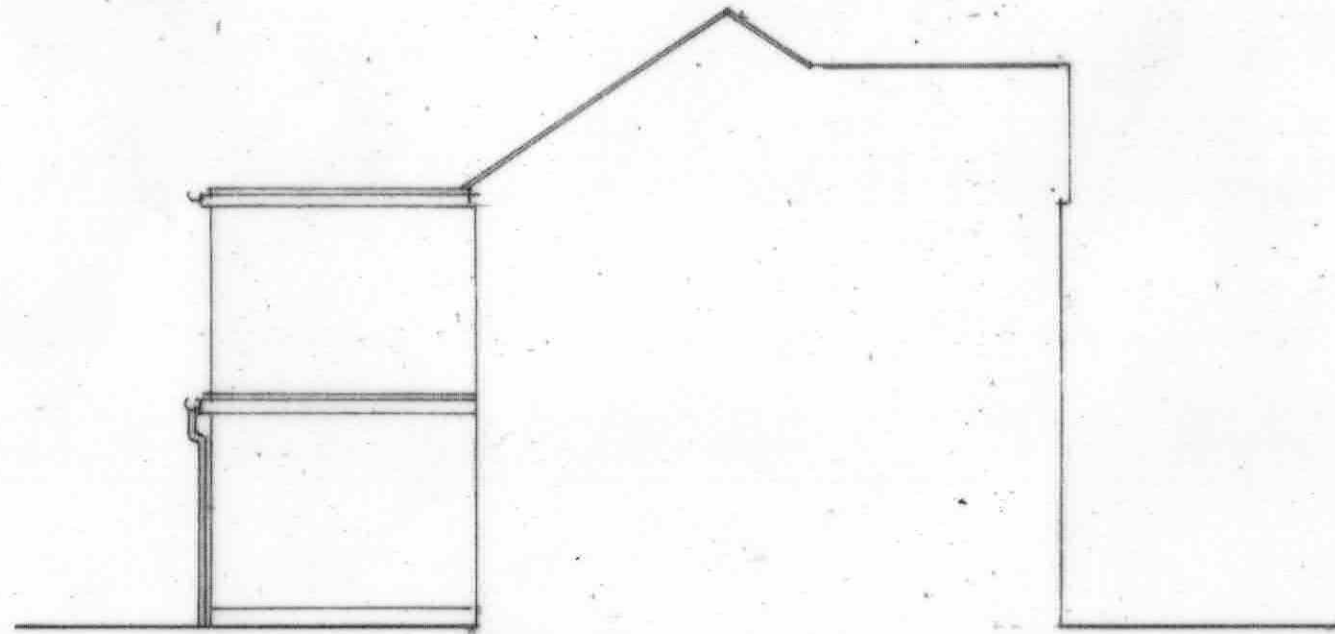

Flank Elevation



**WESTLEIGH DESIGN**



SCALE 1:100



PROPOSED SINGLE STOREY REAR EXTENSION, HIP TO GABLE AND REAR DORMER  
ROOF EXTENSION, TWO FRONT VELUX WINDOWS AND INTERNAL ALTERATIONS  
MR MUFTI 50 CROFTON AVENUE BEXLEY DA5 3AR  
1:100 @ A3 100521/4 OF 10 45M<sup>2</sup> EXISTING ELEVATIONS