



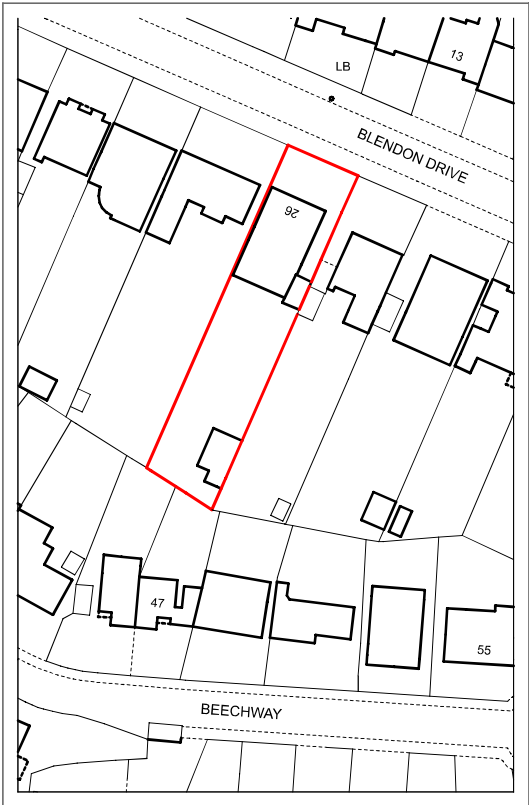


SITE PLAN EXISTING 1:500

- Notes:
1. All dimensions in centimetre unless otherwise specified.
 2. The contractor to check all dimensions, angles, drain runs and conditions on site before works commencement. Any discrepancies report immediately to the engineer.
 3. Condition of all existing structural elements, with particular attention to existing bearing walls to be used for the proposed development, to be checked by the contractor before works commencement.
 4. Drawings to be read in conjunction with relative structural calculations, details and specification.
 5. Do not scale from drawings. Dimensions are indicative only.
 6. Contractor and client to be aware of Construction & Design Management (CDM) duties.



SITE LOCATION PLAN 1:1250

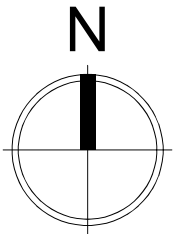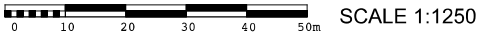

KEY — SITE BOUNDARY

© Crown copyright 2017. Supplied by mapserve.co.uk a licensed Ordnance Survey partner number 100053143
Reproduction in whole or part is prohibited without the prior permission of Ordnance Survey



www.a0designstudio.com
email: info@a0design.com
phone: 07900195752
Kemp House, 152 - 160 City Road
London, EC1V 2NX

Client
MR PHAN DINH
Address
26 BLENDON DRIVE, BEXLEY,
DA5 3AB

Job Title
FRONT PORCH DESIGN

Drawing Title
SITE PLAN

Drawn by Date Checked by Date
IK 05/01/2021 IK 05/01/2021

Scale Drawing Status
1:1250, 1:500@A3 PLANNING

REVISION HISTORY		CODE	DATE
Drawing number	Revision		
20088_1_PLN_01	0		