



Notes


1. ALL DIMENSIONS ARE IN MILLIMETRES AND LEVELS IN METRES.
2. THIS DRAWING TO BE READ IN CONJUNCTION WITH RELEVANT ARCHITECT'S AND ENGINEER'S DRAWINGS AND SPECIFICATIONS.

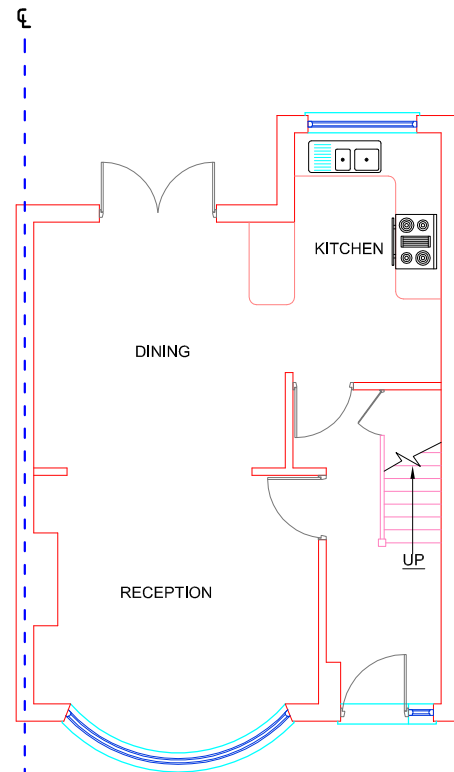


EXISTING GROUND FLOOR PLAN

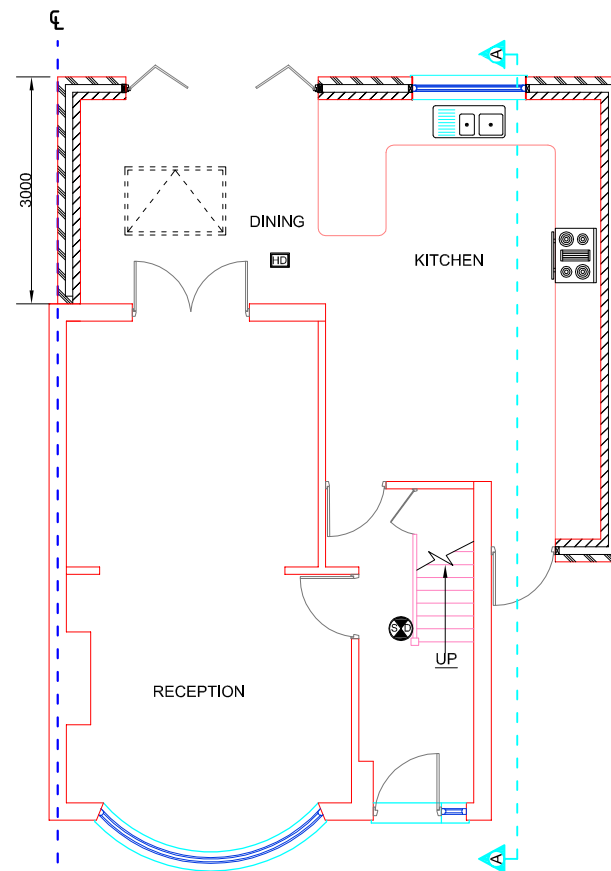


PROPOSED GROUND FLOOR PLAN

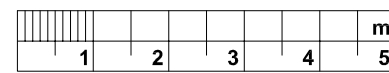

- HEAT DETECTOR WITH SOUNDER
- SMOKE DETECTOR WITH BATTERY BACK UP

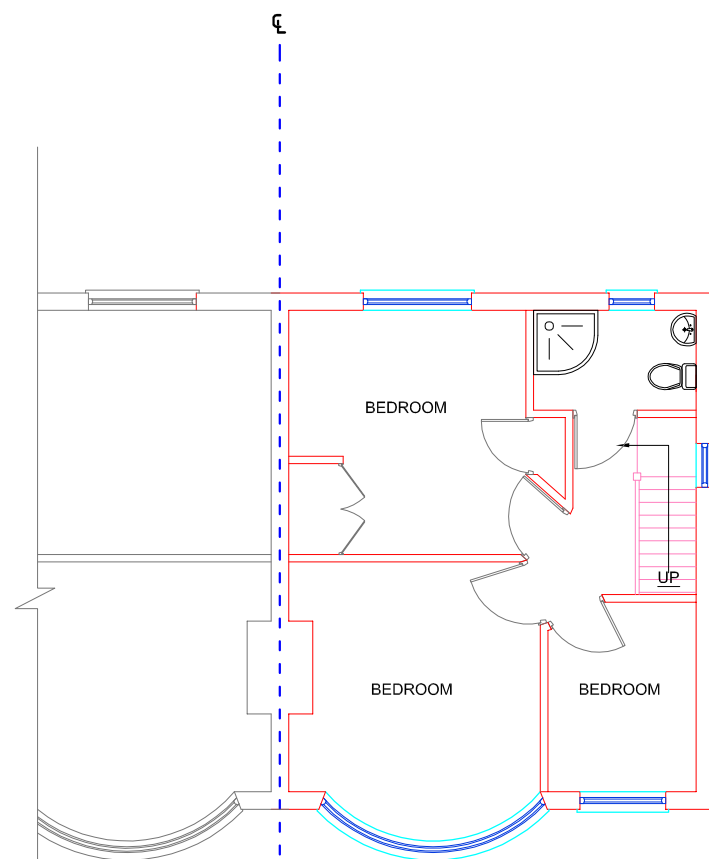

EXISTING FIRST FLOOR PLAN

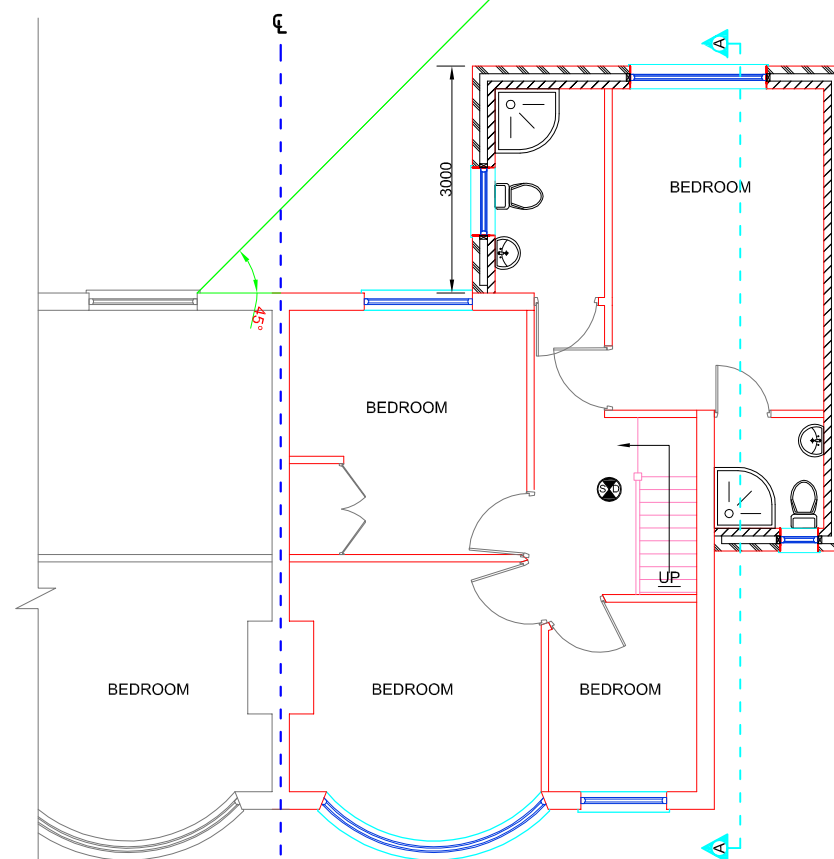

PROPOSED FIRST FLOOR PLAN

P1	15.04.2021	ST	
Rev.	Date	By	Details of Revision
Client: MR D GURUNG			

Project: DOUBLE STOREY SIDE & REAR INFILL EXTENSION

Address: 6 TEIGNMOUTH RD, WELLING, DA16 1LE

Title: FLOOR PLANS

DESIGN TEAM

8 FARM VALE, BEXLEY, DA5 1NJ

ARCHITECTURAL/CIVIL & STRUCTURAL ENGINEERS

Status: PLANNING

Drawn by	A3@Scales 1:100		
Date	Eng.	Chk.	App'd.
APR 2021			
File Ref.			

Drawing No.	Sheet No.
01/DT/04/2021	1