



Notes

1. ALL DIMENSIONS ARE IN MILLIMETRES AND LEVELS IN METRES.
2. THIS DRAWING TO BE READ IN CONJUNCTION WITH RELEVANT ARCHITECT'S AND ENGINEER'S DRAWINGS AND SPECIFICATIONS.

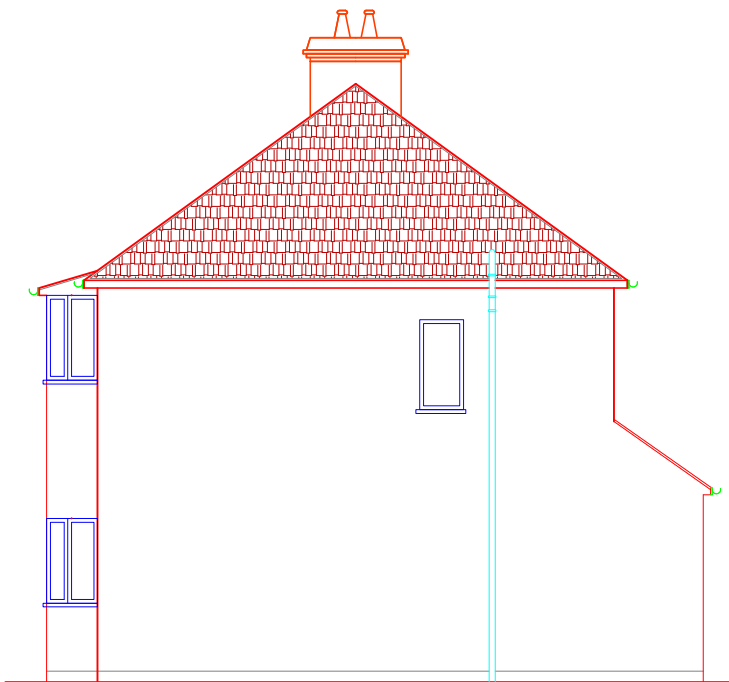


EXISTING RIGHT SIDE VIEW

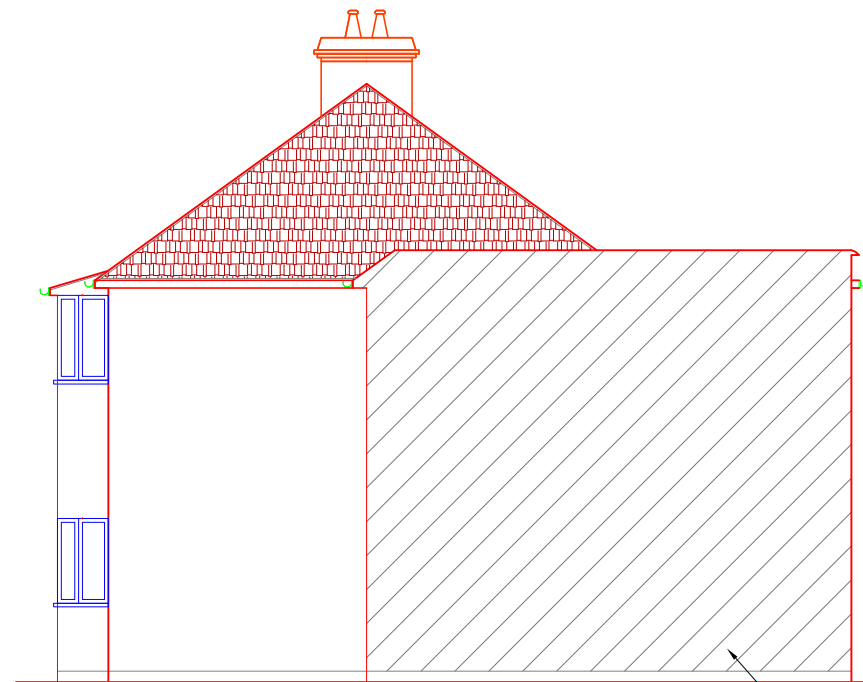


PROPOSED RIGHT SIDE VIEW


MASONRY WALL TO MATCH WITH THE EXISTING

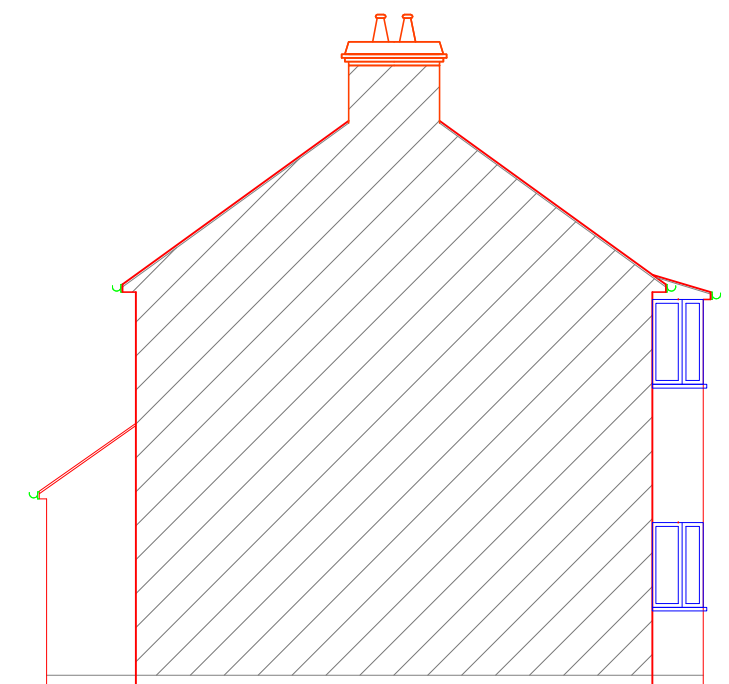

EXISTING LEFT SIDE VIEW

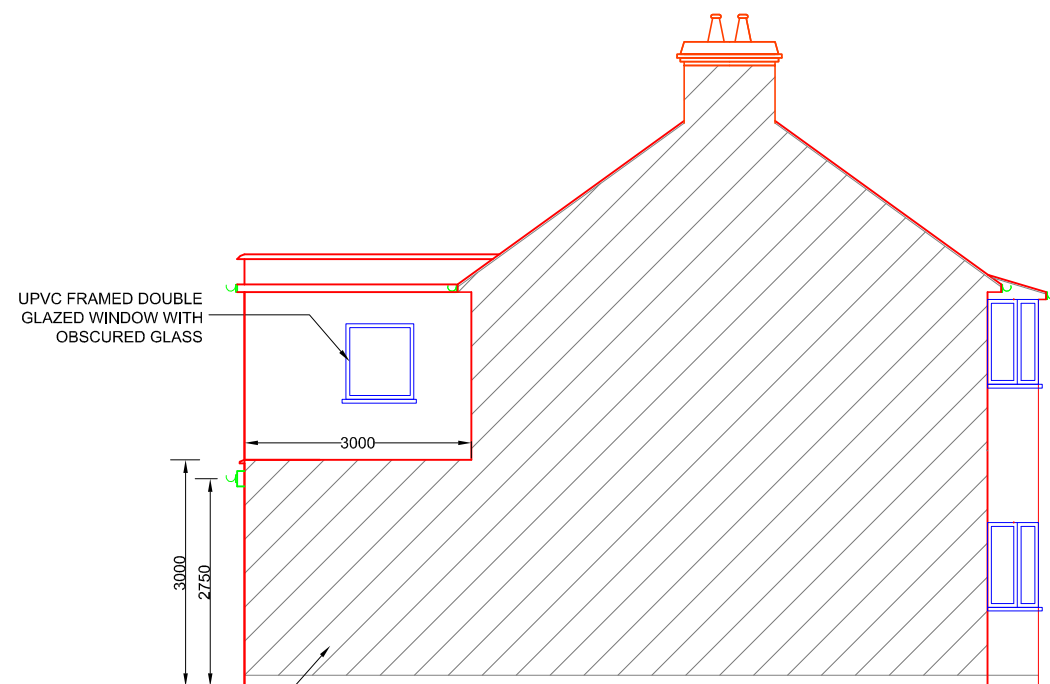

PROPOSED LEFT SIDE VIEW

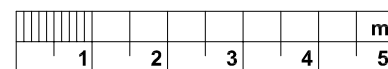

Rev.	Date	By	Details of Revision
P1	15.04.2021	ST	

Client: MR D GURUNG

Project: DOUBLE STOREY SIDE & REAR INFILL EXTENSION

Address: 6 TEIGNMOUTH RD, WELLING, DA16 1LE

Title: SIDE ELEVATIONS

DESIGN TEAM

8 FARM VALE, BEXLEY, DA5 1NJ

ARCHITECTURAL/CIVIL & STRUCTURAL ENGINEERS

Status: PLANNING

Drawn by	A3@Scales 1:100		
Date	Eng.	Chk.	App'd.
APR 2021			
File Ref.			

Drawing No.	Sheet No.
03/DT/04/2021	3