






EXISTING OTHER SIDE ELEVATION

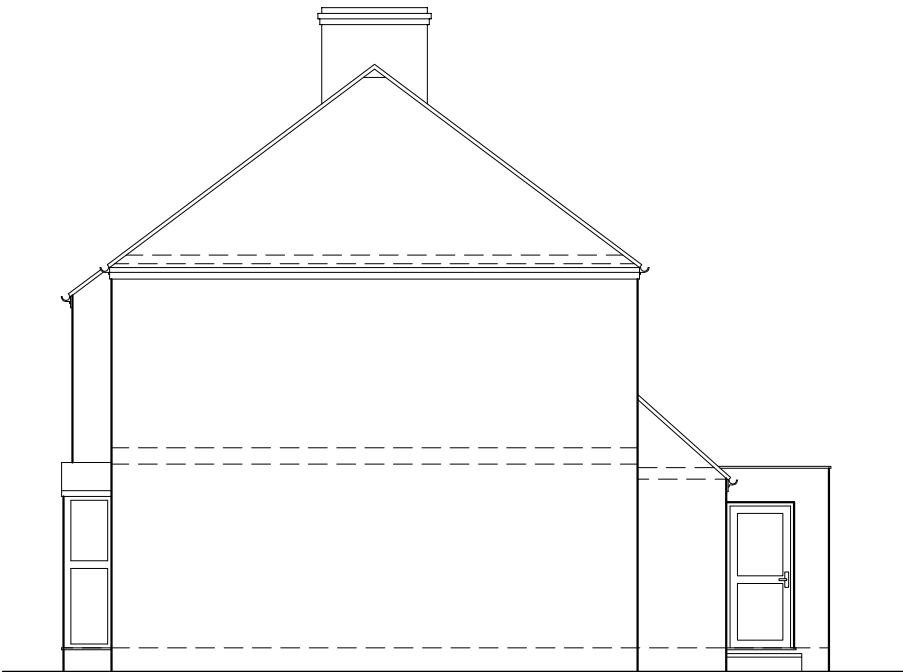

EXISTING SIDE ELEVATION

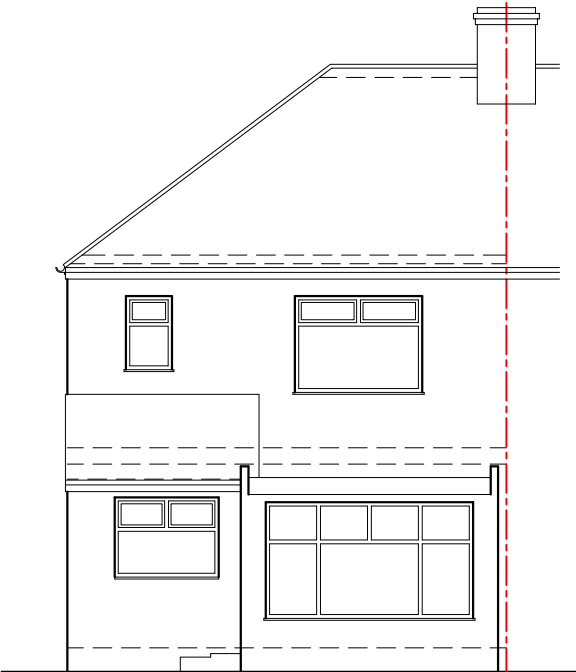

EXISTING REAR ELEVATION

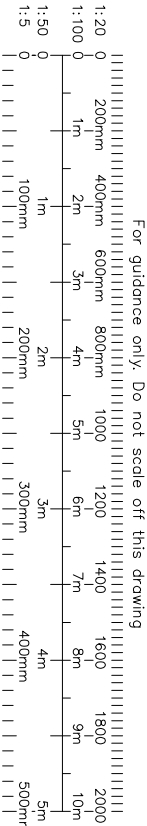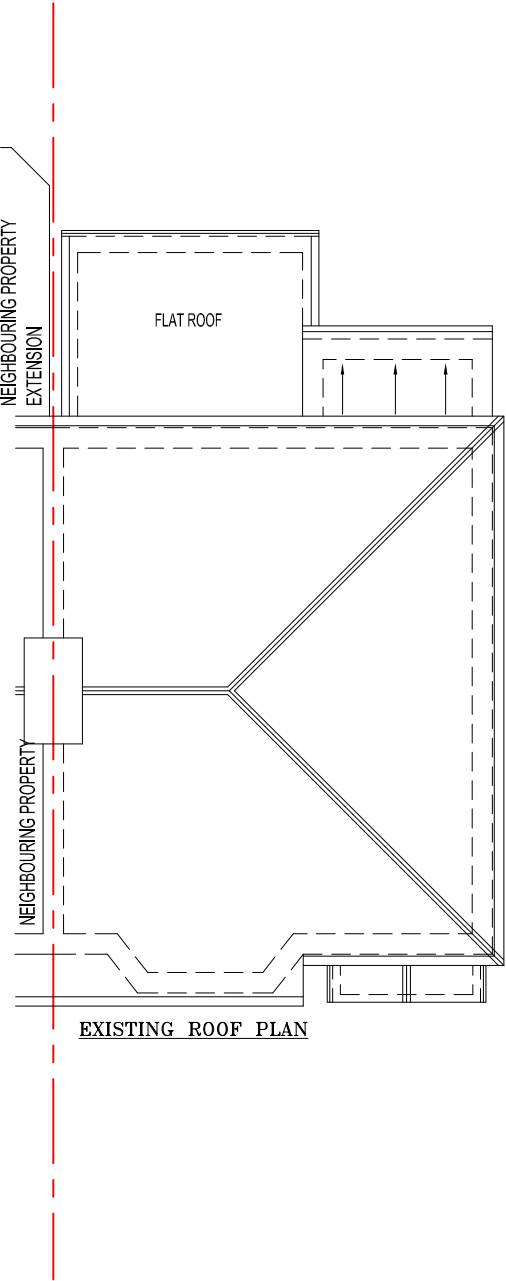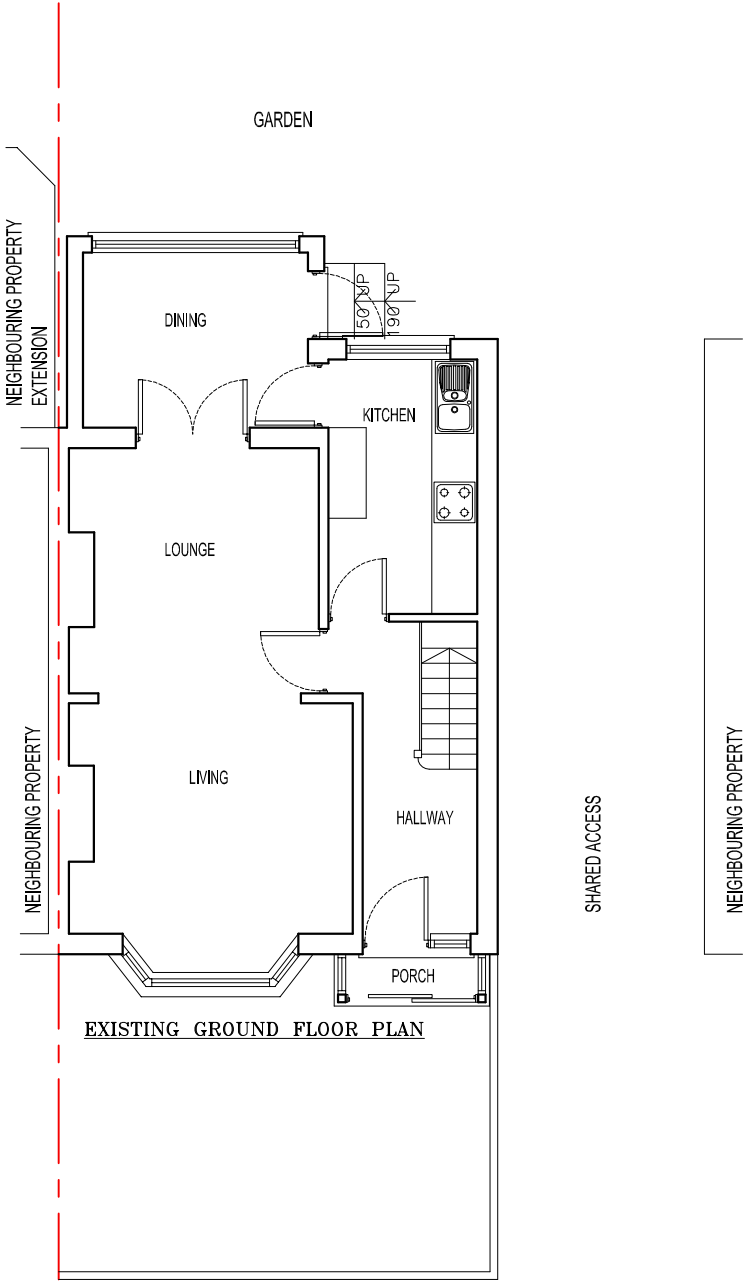

NOTES

- The Copy right of this drawing is the property of IDEAL DESIGN Ltd. and must not be copied otherwise reproduced without written consent.
- The contractor is responsible for checking dimensions, tolerances and references. Any discrepancy to be verified with the Architect before proceeding with the works.
- Figured dimensions to be worked to in all cases.

date	rev	revision/author/checker
client		
Mr. M HIRANI		
<div><div></div><div>IDEAL DESIGN LTD. 43 Upton Lane, London E7 9PA M-07878270940 Email: hitesh@idealdesignltd.com Website: www.idealdesignltd.com</div></div>		
project		
87 NORTHDOWN ROAD WELLING DA16 1NU		
drawing		
EXISTING FLOOR PLANS & ELEVATIONS		
drawing no		rev
87NR (01)		A
drawn HS		
scale @ A3 1:100		date 06-07-2020