


GROUND FLOOR PLAN
as existing



FIRST FLOOR PLAN
as existing

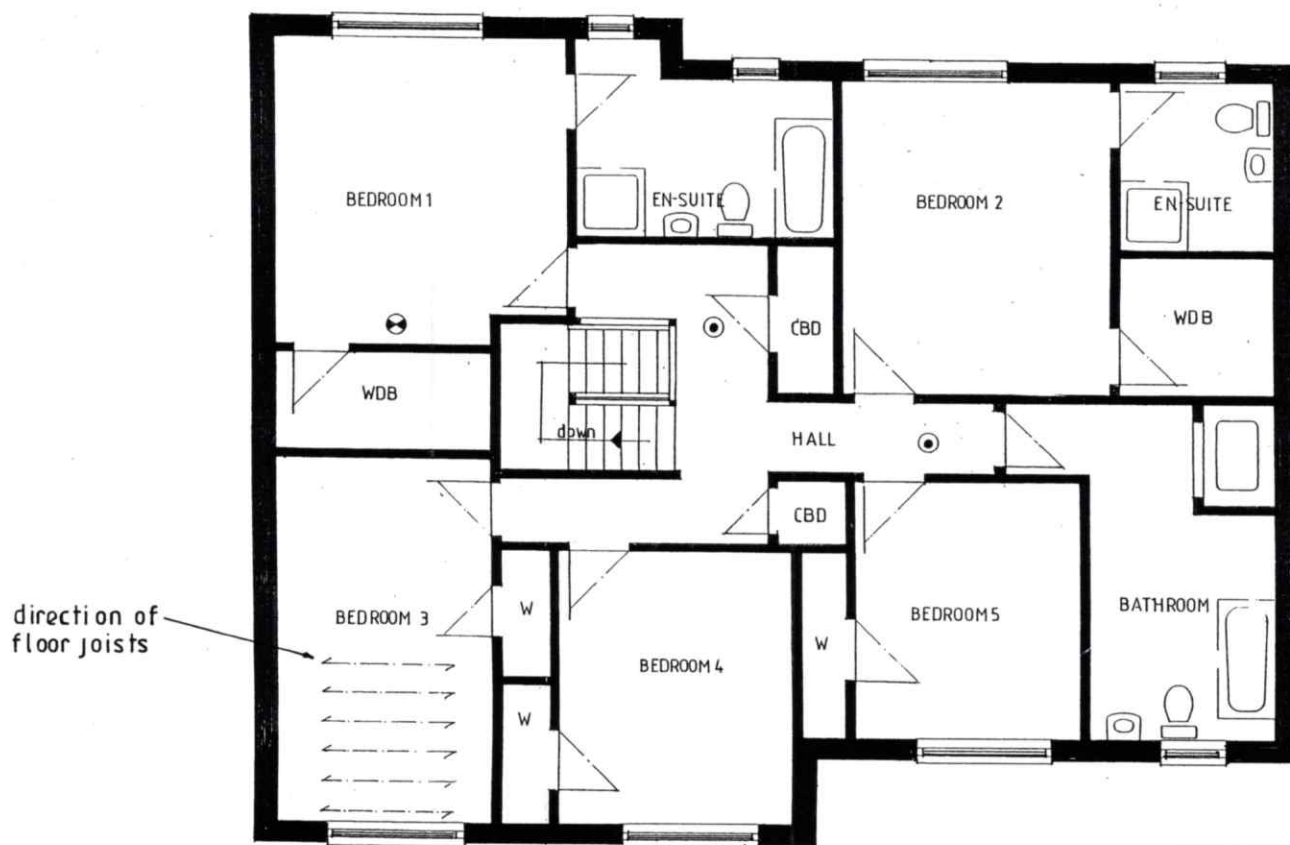

project	PROPOSED SINGLE STOREY REAR EXTENSION.
Client	MR & MRS M. STEVEN 12 PICKETLAW DRIVE CARMUNNOCK. G76 9AA
drawing	FLOOR PLANS -AS EXISTING
scale	1:100
date	20/07/21
drg no.	3253/04