


© COPYRIGHT
DILWORTH DESIGN

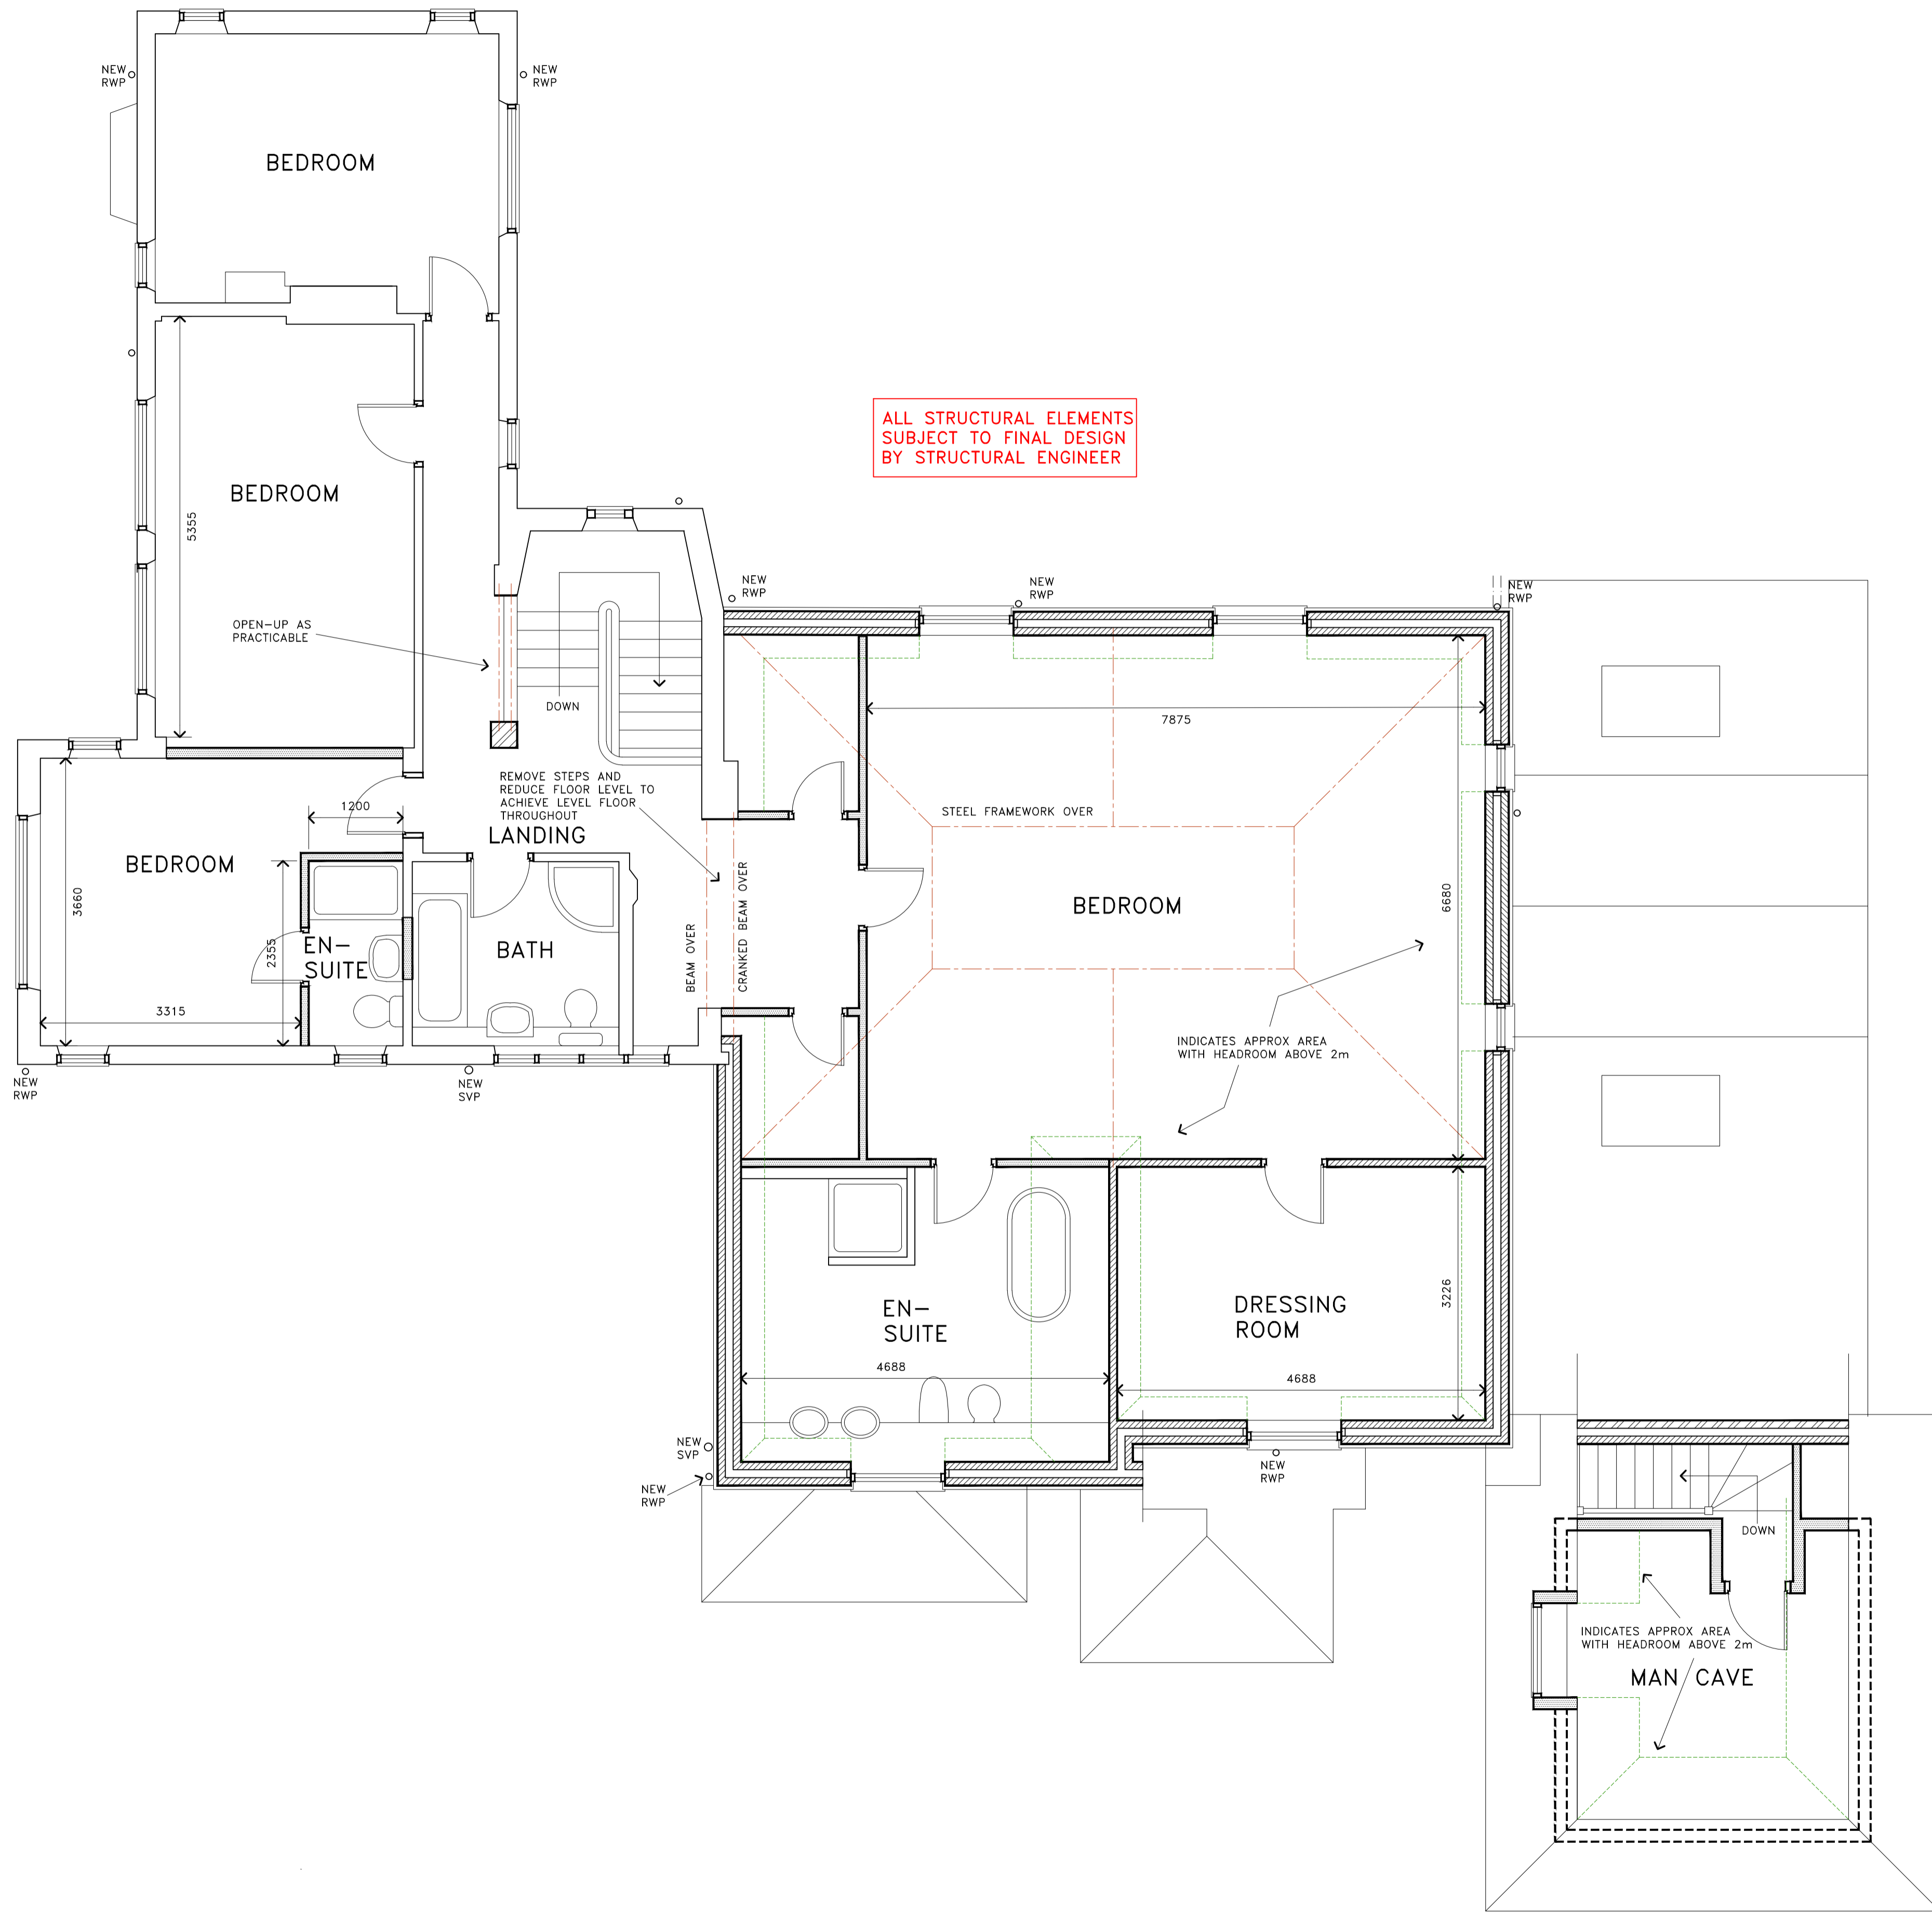

SPECIFICATION

REVISIONS

DATE	DESCRIPTION	REV.
22.04.20	CLIENT REQUESTED CHANGES TO LAYOUT. GARAGE REBUILT	A
23.04.20	UPDATED	B
12.06.20	FLOOR LEVELS REDUCED	C
19.04.21	ALTERATIONS TO DRESSING ROOM AND EN-SUITE LAYOUT AND TO DORMERS	D

© COPYRIGHT

Dilworth Design
 CHARTERED ARCHITECTURAL TECHNOLOGIST
 BOB DILWORTH DESIGN LIMITED
 157A STRATFORD RD SHIRLEY SOLIHULL B90 3AX
 TEL: 0121 733 8509 FAX: 0121 745 7182

extensions and alterations at:
Arrow Cottage
Old Rectory Lane
Alvechurch

SCALE	DATE	DRAWN	NUMBER
1:50	MAR 2020	R.D.	191278/6D

PROPOSED FIRST FLOOR PLAN 1:50

