




Existing Ground Floor Plan

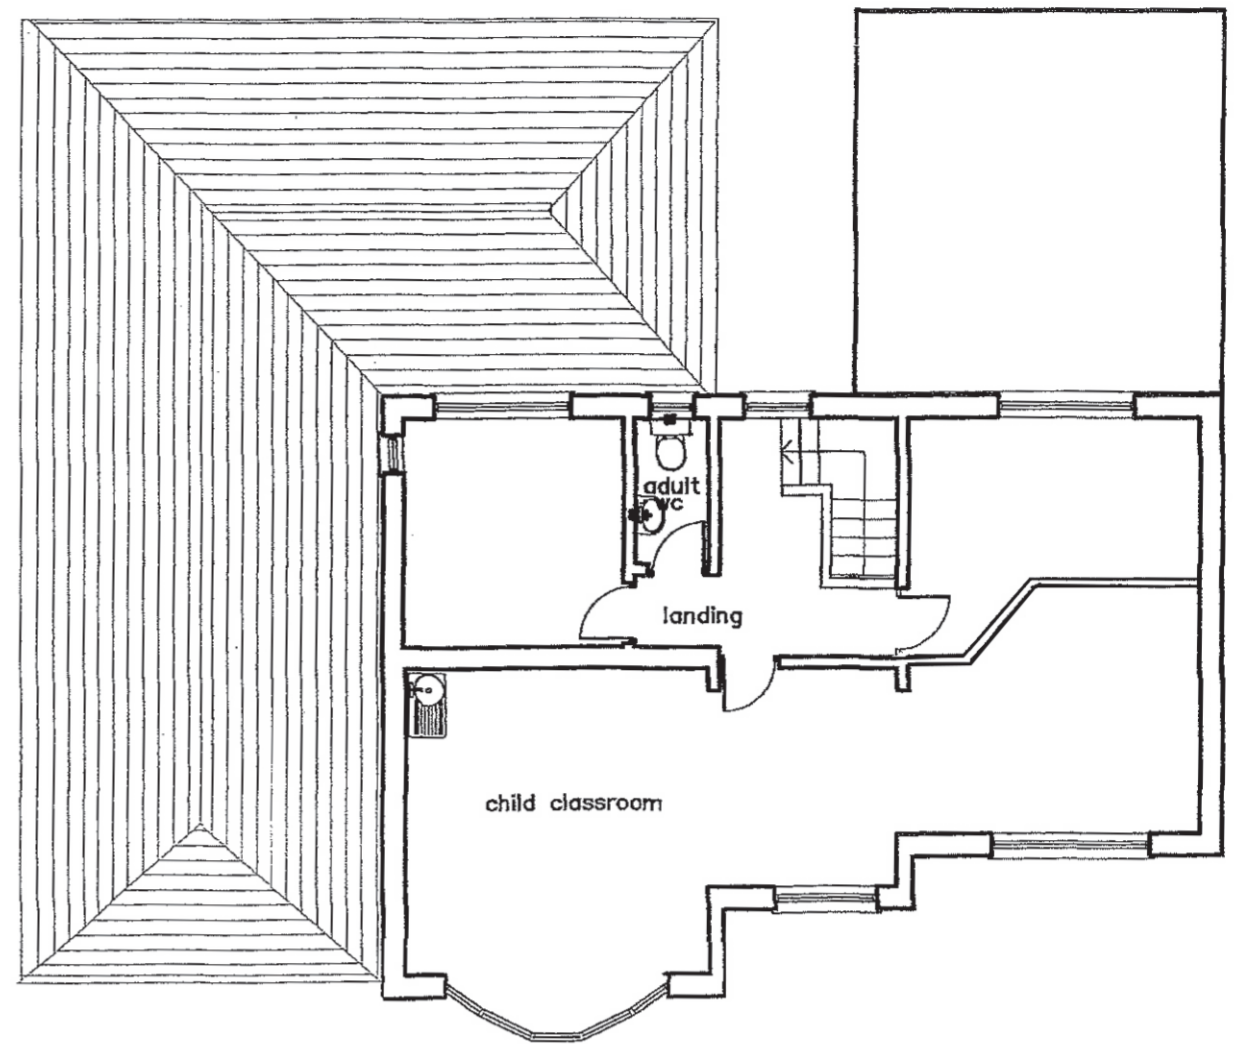


Existing First Floor Plan

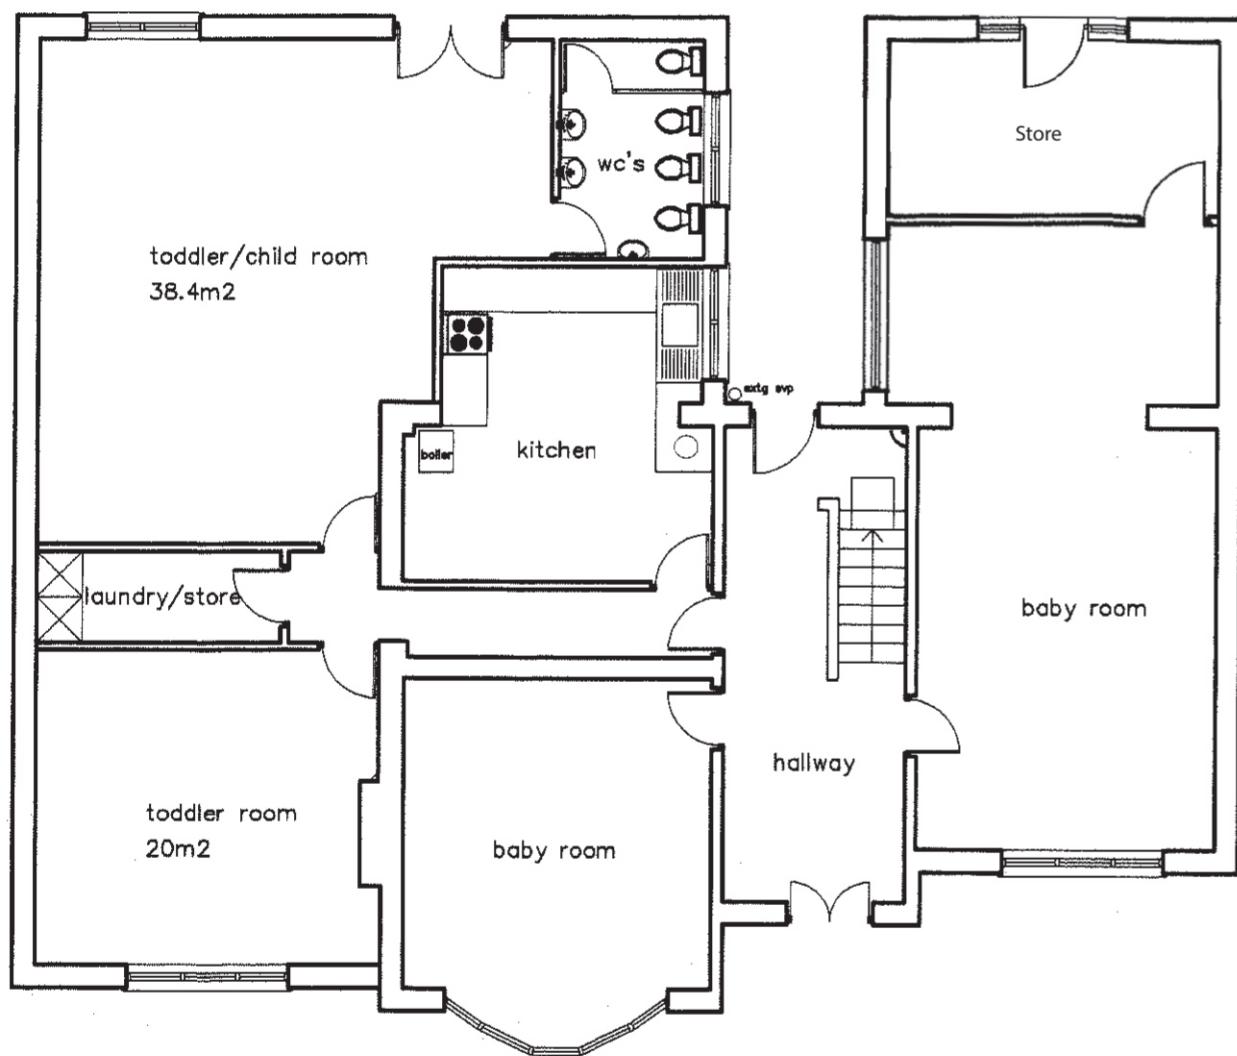

Proposed Ground Floor Plan

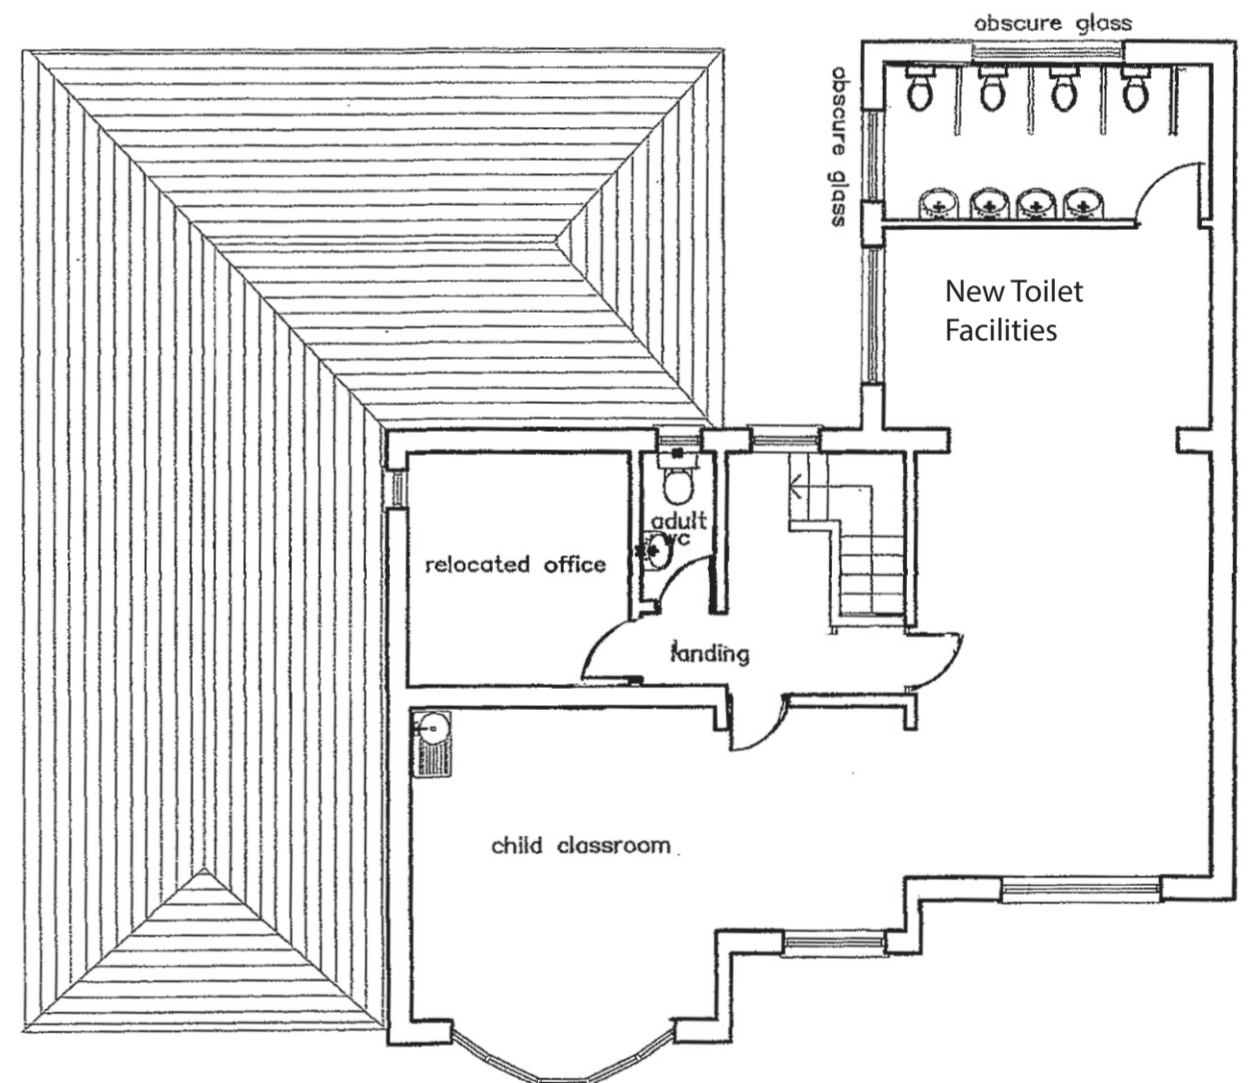

Proposed First Floor Plan

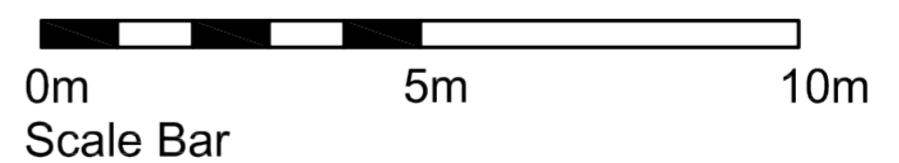

Drawing Title:
Existing and Proposed Floor Plans
Printed to Scale at A2

Project:
Irlam Road Day Nursery
Client:
Irlam Road Day Nursery

Planning Application Dwn Scale Ckd Date
AK 1:100 CC 21/07/2021

Dwg No. Rev.
IRL16/1-003



The Brampton, Newcastle-under-Lyme, Staffordshire, ST5 0QW
T: 01782 619225 F: 01782 712522 www.knightsplc.com