
## Existing Elevations

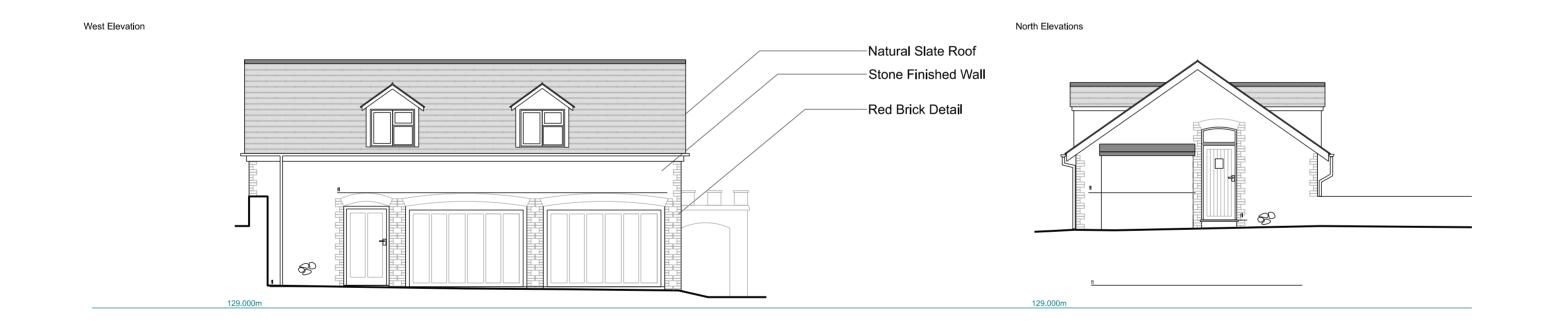





Project No 2011

P

011 01

22.07.21cs ocra 25.02.21tc ocra Date Initial Chkd

01. Planning validation amendment 00. Planning Issue No Revision