

General

- ◊ Specified Site
- Specified Buffer(s)
- X Bearing Reference Point
- 8 Map ID
- Several of Type at Location

Agency and Hydrological

- Contaminated Land Register Entry or Notice (Location)
- ◊ Contaminated Land Register Entry or Notice
- ◆ Discharge Consent
- ▲ Enforcement or Prohibition Notice
- ▲ Integrated Pollution Control
- Integrated Pollution Prevention Control
- Local Authority Integrated Pollution Prevention and Control
- ▲ Local Authority Pollution Prevention and Control
- ▼ Local Authority Pollution Prevention and Control Enforcement
- Pollution Incident to Controlled Waters
- ▼ Prosecution Relating to Authorised Processes
- ◆ Prosecution Relating to Controlled Waters
- ▲ Registered Radioactive Substance
- + River Network or Water Feature
- + River Quality Sampling Point
- ◆ Substantiated Pollution Incident Register
- ◆ Water Abstraction
- ◆ Water Industry Act Referral

Waste


- ▼ BGS Recorded Landfill Site (Location)
- ◊ BGS Recorded Landfill Site
- EA Historic Landfill (Buffered Point)
- EA Historic Landfill (Polygon)
- ▲ Integrated Pollution Control Registered Waste Site
- Licensed Waste Management Facility (Landfill Boundary)
- Licensed Waste Management Facility (Location)
- Local Authority Recorded Landfill Site (Location)
- Local Authority Recorded Landfill Site
- Registered Landfill Site
- ▼ Registered Landfill Site (Location)
- Registered Landfill Site (Point Buffered to 100m)
- Registered Landfill Site (Point Buffered to 250m)
- Registered Waste Transfer Site (Location)
- Registered Waste Transfer Site
- Registered Waste Treatment or Disposal Site (Location)
- Registered Waste Treatment or Disposal Site

Geological

- ▼ BGS Recorded Mineral Site

Industrial Land Use


- ★ Contemporary Trade Directory Entry
- ★ Fuel Station Entry
- ✖ COMAH Site
- ✖ Explosive Site
- ✖ NIHS Site
- ✖ Planning Hazardous Substance Consent
- ✖ Planning Hazardous Substance Enforcement

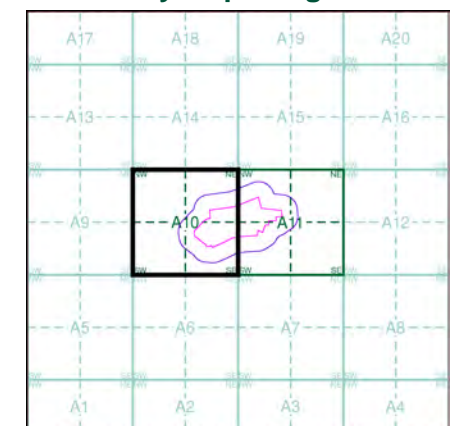
Site Sensitivity Map - Segment A10

Order Details

Order Number: 45535046_1_1
 Customer Ref: RP5576
 National Grid Reference: 489700, 126910
 Slice: A
 Site Area (Ha): 9.45

Site Details

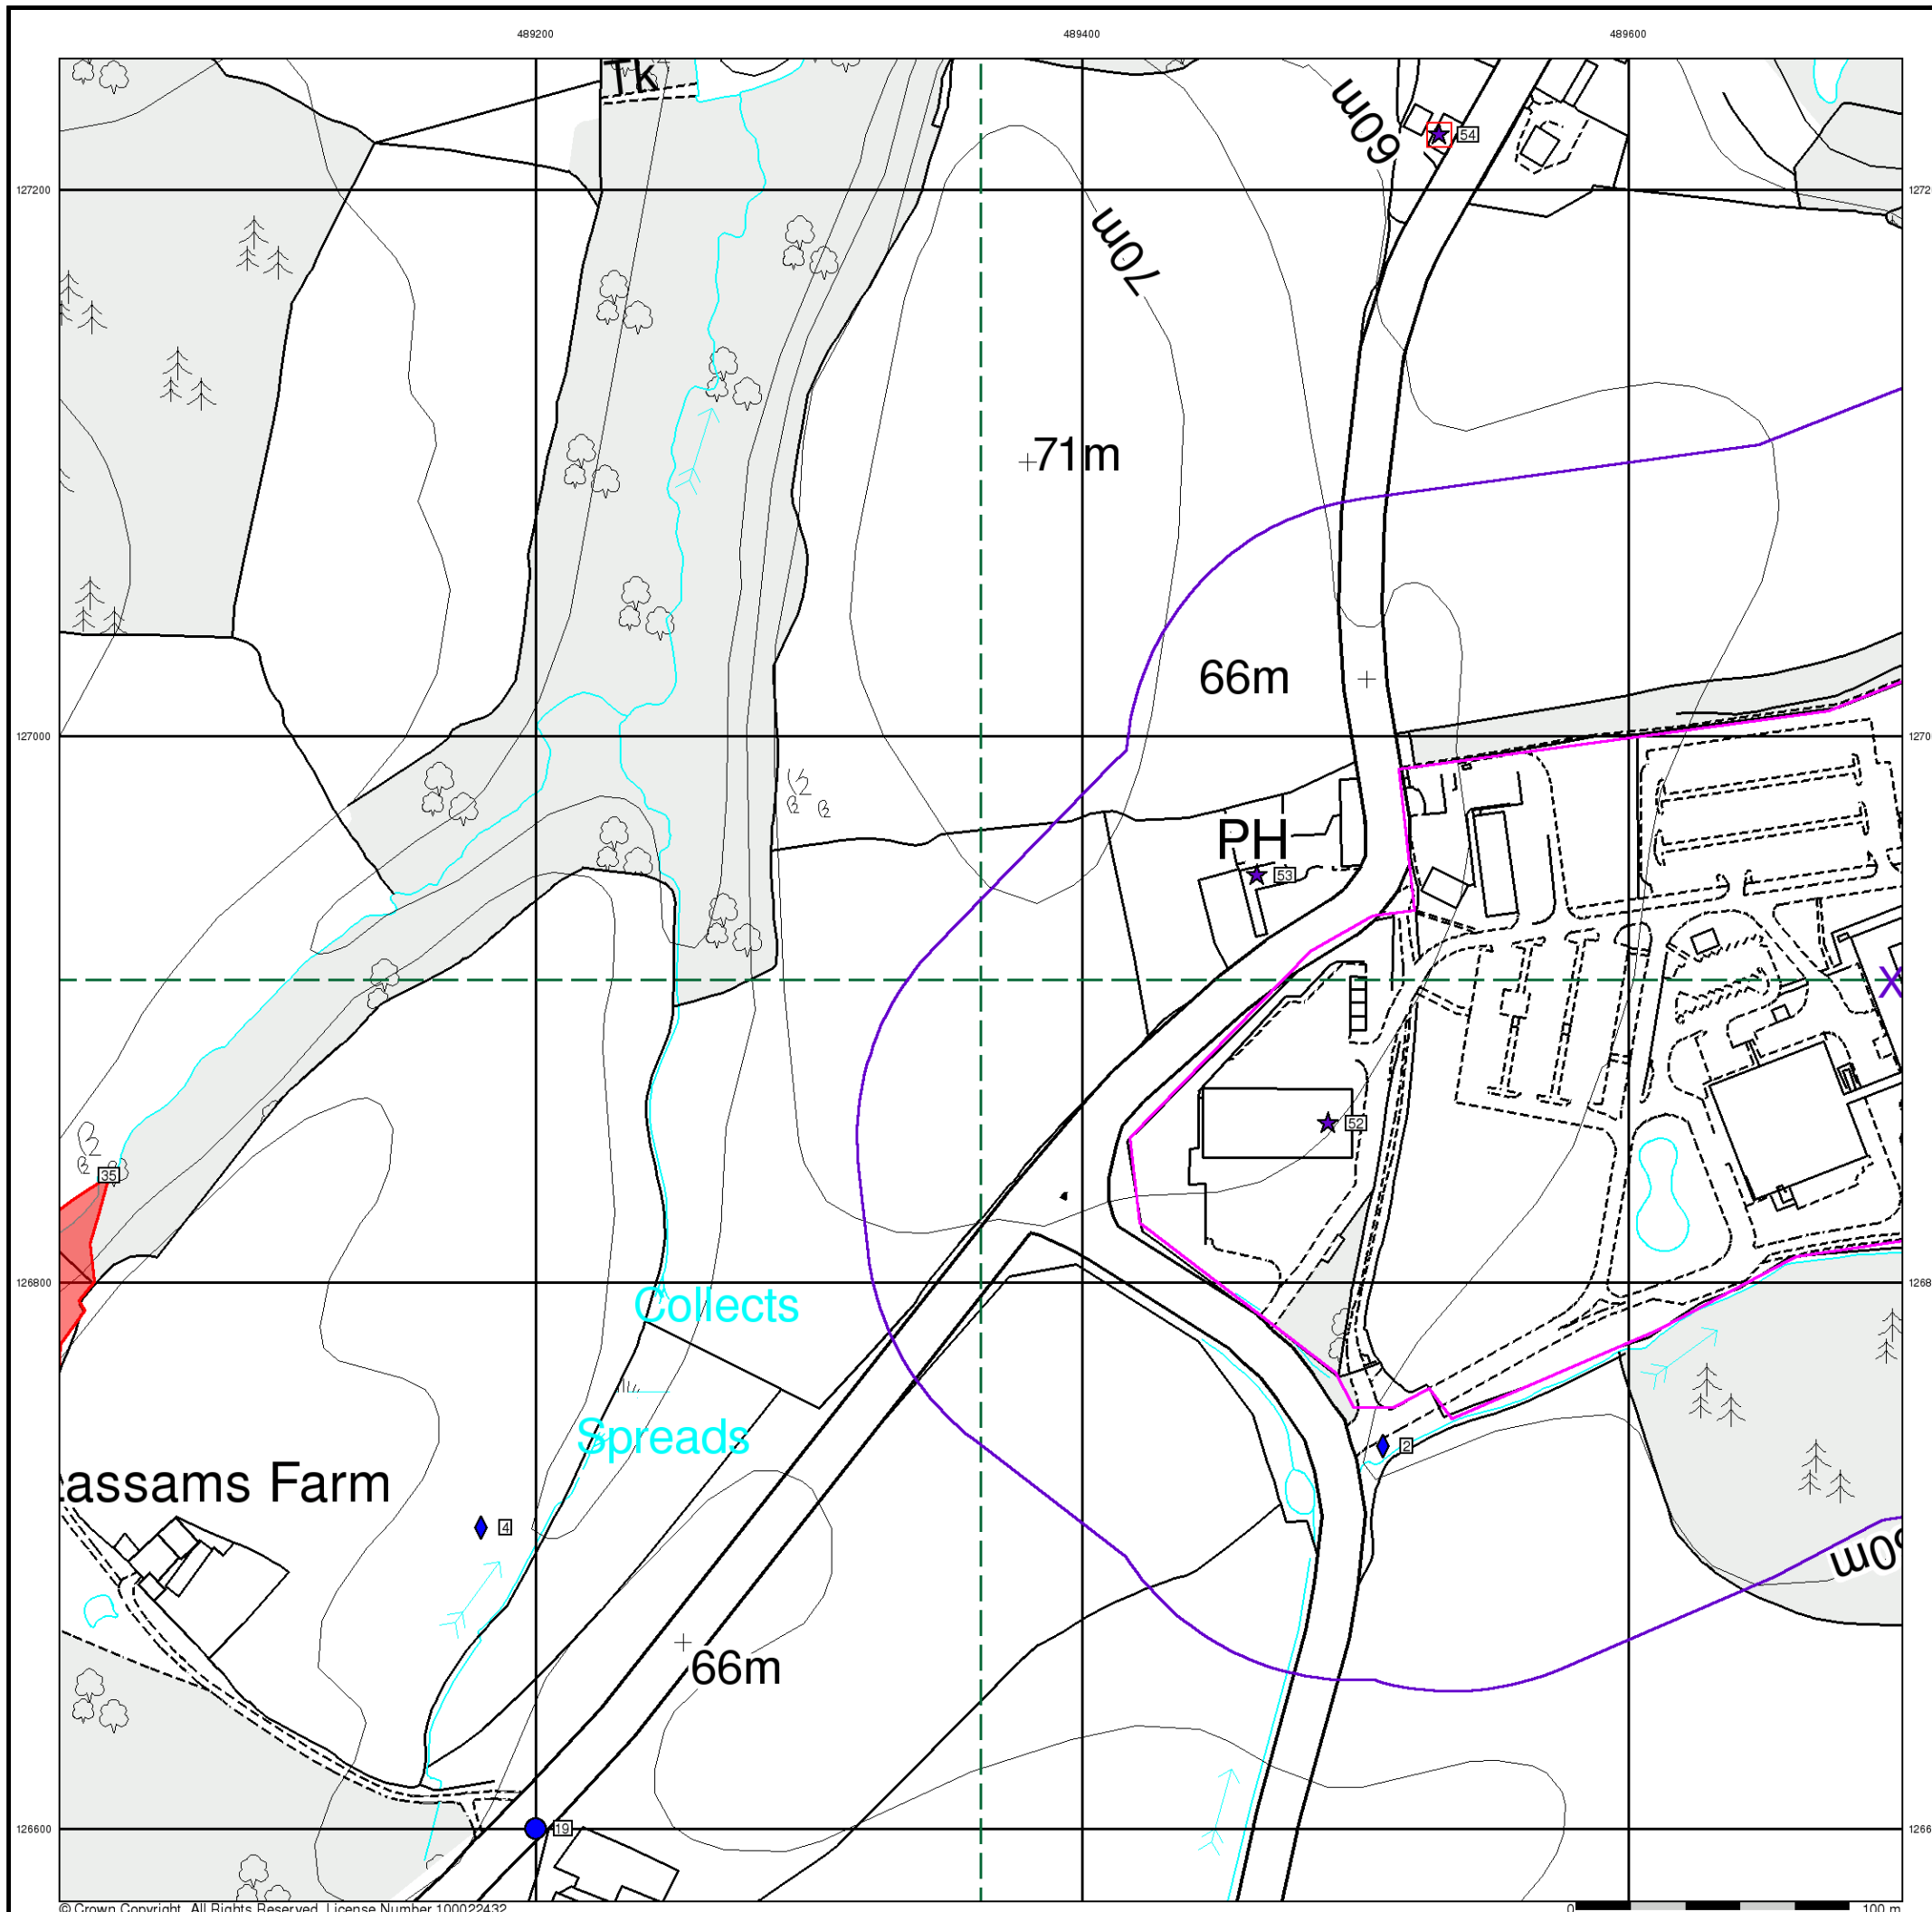
Fernhurst Park, Fernhurst, Haslemere, GU27 3HA

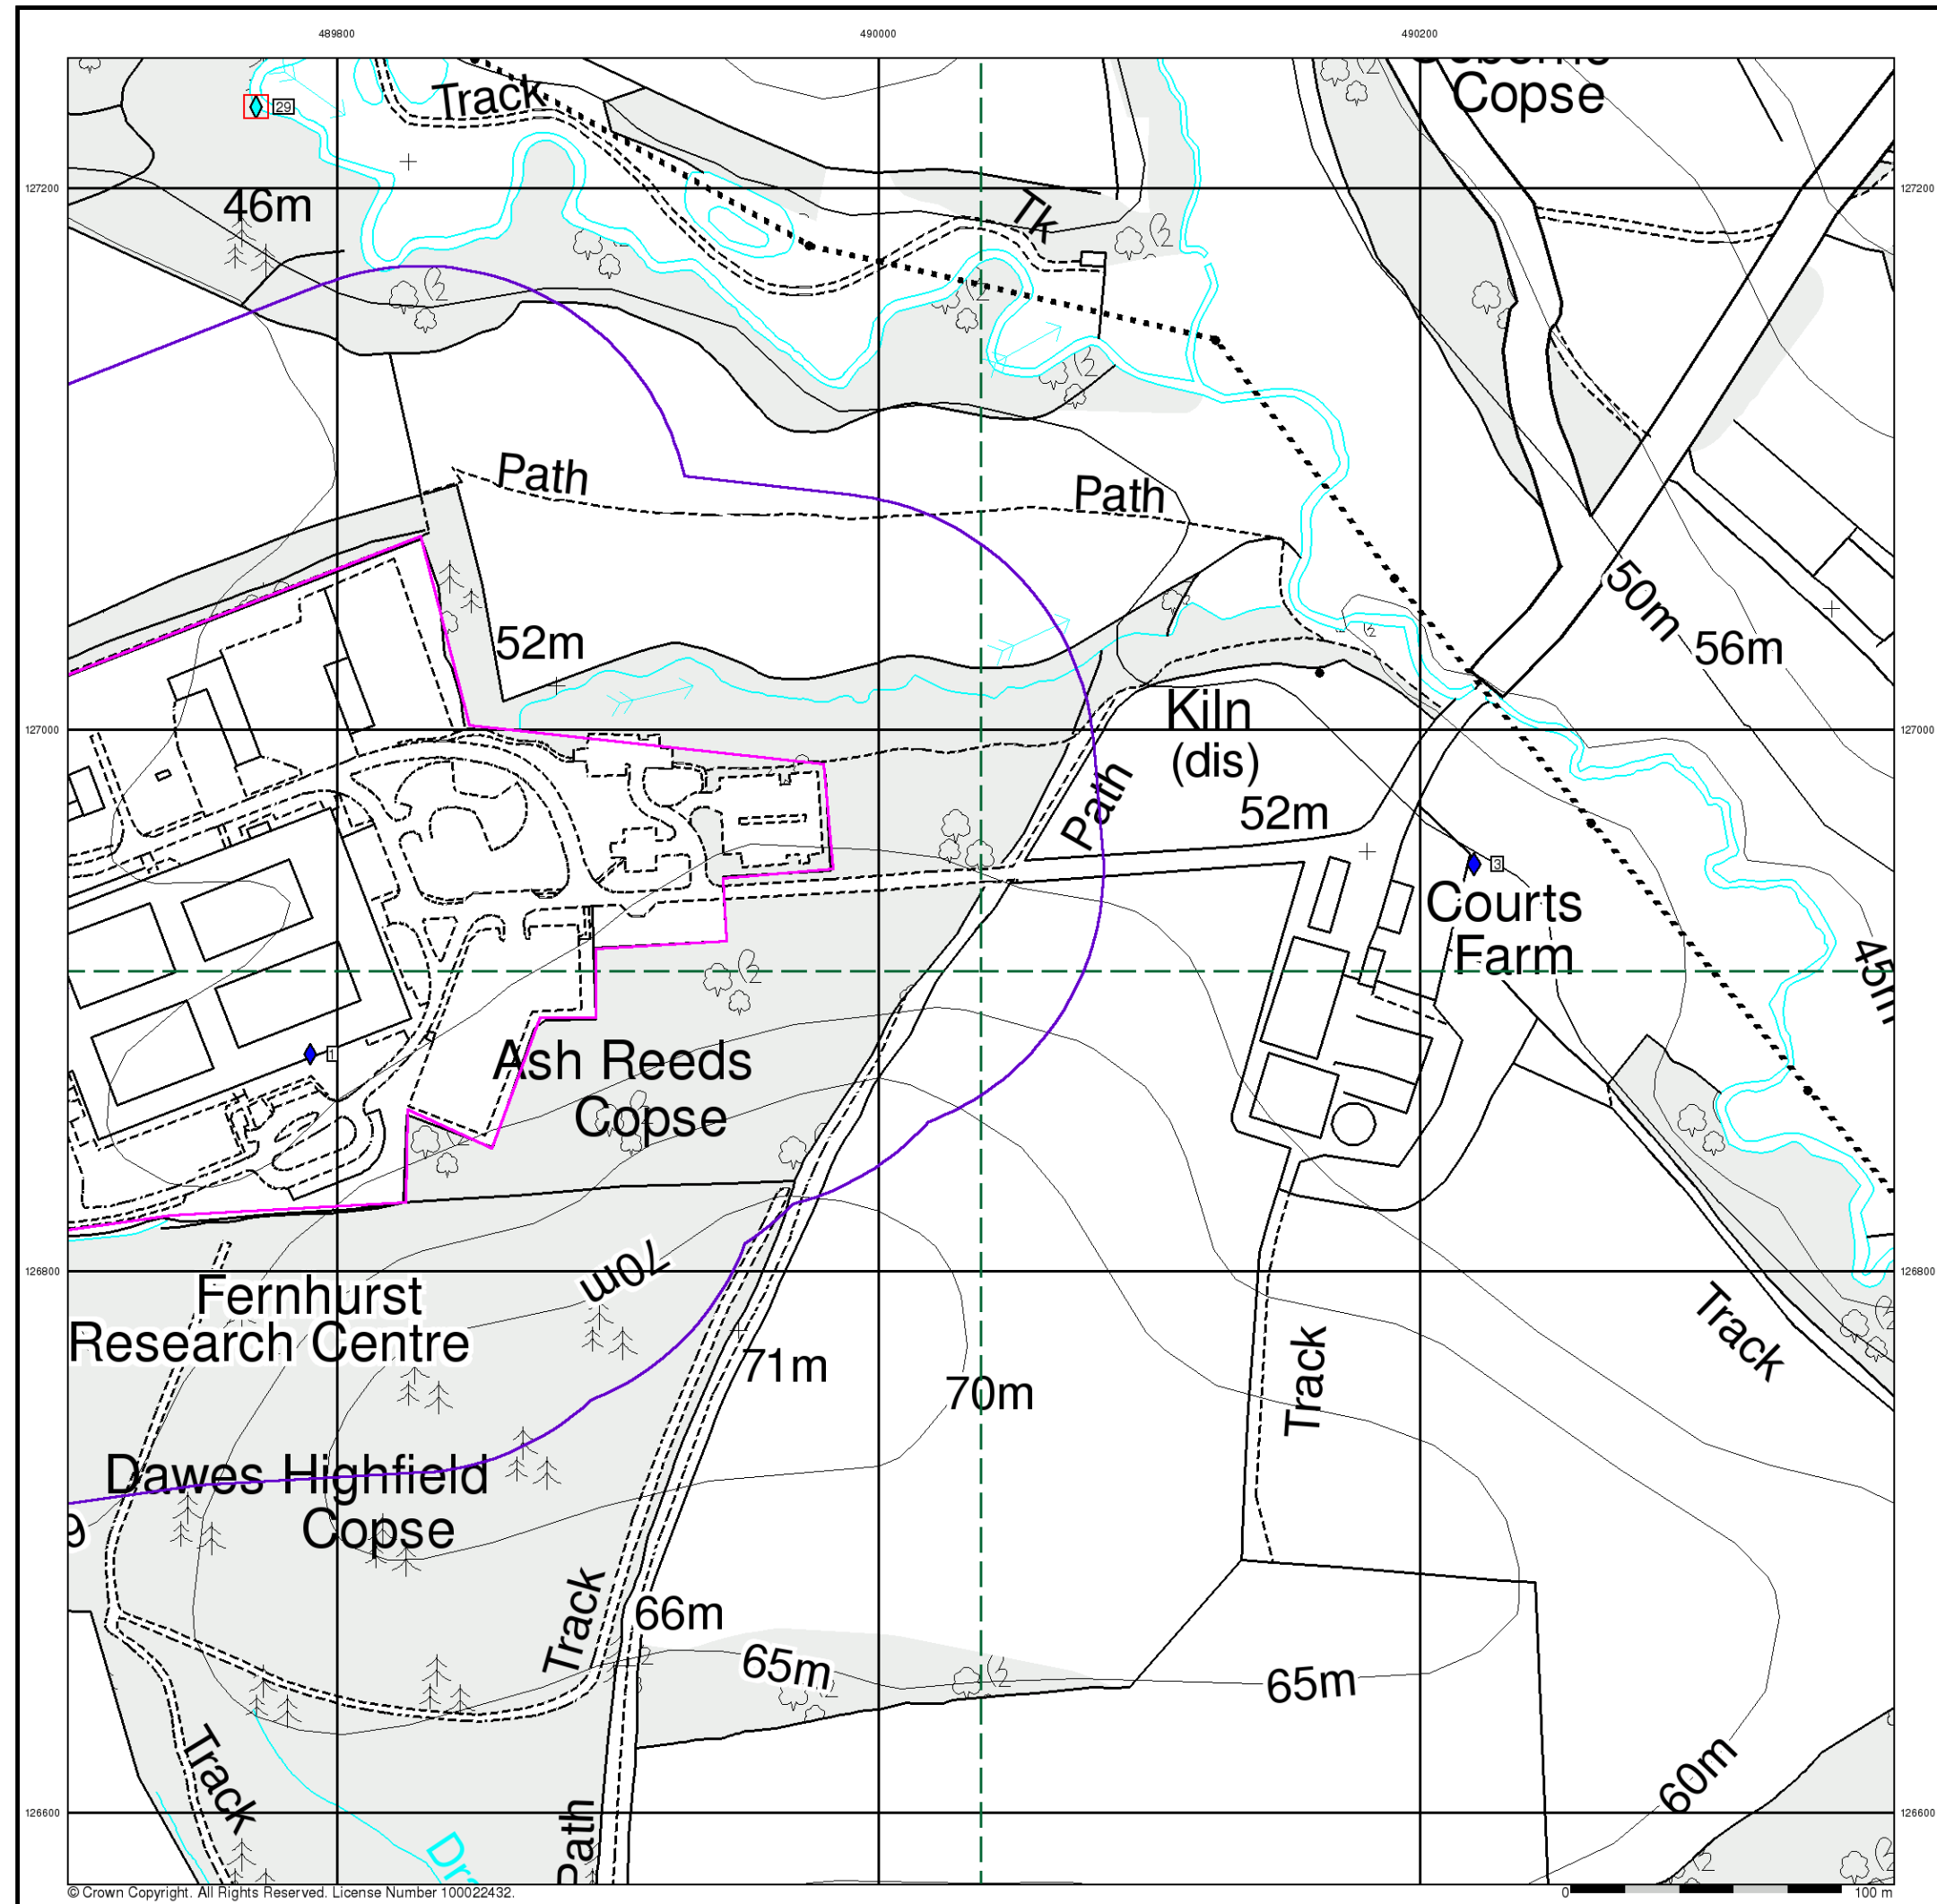



- General**
- Specified Site
 - Specified Buffer(s)
 - Bearing Reference Point
 - Map ID
 - Several of Type at Location
- Agency and Hydrological**
- Contaminated Land Register Entry or Notice (Location)
 - Contaminated Land Register Entry or Notice
 - Discharge Consent
 - Enforcement or Prohibition Notice
 - Integrated Pollution Control
 - Integrated Pollution Prevention Control
 - Local Authority Integrated Pollution Prevention and Control
 - Local Authority Pollution Prevention and Control
 - Local Authority Pollution Prevention and Control Enforcement
 - Pollution Incident to Controlled Waters
 - Prosecution Relating to Authorised Processes
 - Prosecution Relating to Controlled Waters
 - Registered Radioactive Substance
 - River Network or Water Feature
 - River Quality Sampling Point
 - Substantiated Pollution Incident Register
 - Water Abstraction
 - Water Industry Act Referral
- Waste**
- BGS Recorded Landfill Site (Location)
 - BGS Recorded Landfill Site
 - EA Historic Landfill (Buffered Point)
 - EA Historic Landfill (Polygon)
 - Integrated Pollution Control Registered Waste Site
 - Licensed Waste Management Facility (Landfill Boundary)
 - Licensed Waste Management Facility (Location)
 - Local Authority Recorded Landfill Site (Location)
 - Local Authority Recorded Landfill Site
 - Registered Landfill Site
 - Registered Landfill Site (Location)
 - Registered Landfill Site (Point Buffered to 100m)
 - Registered Landfill Site (Point Buffered to 250m)
 - Registered Waste Transfer Site (Location)
 - Registered Waste Transfer Site
 - Registered Waste Treatment or Disposal Site (Location)
 - Registered Waste Treatment or Disposal Site
- Hazardous Substances**
- COMAH Site
 - Explosive Site
 - NIHHS Site
 - Planning Hazardous Substance Consent
 - Planning Hazardous Substance Enforcement
- Geological**
- BGS Recorded Mineral Site
- Industrial Land Use**
- Contemporary Trade Directory Entry
 - Fuel Station Entry


Site Sensitivity Map - Segment A11

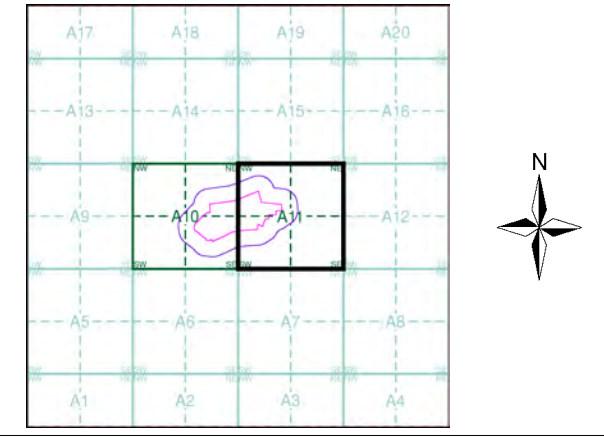

Order Details


Order Number: 45535046_1_1
 Customer Ref: RP5576
 National Grid Reference: 489700, 126910
 Slice: A
 Site Area (Ha): 9.45

Site Details
 Fernhurst Park, Fernhurst, Haslemere, GU27 3HA

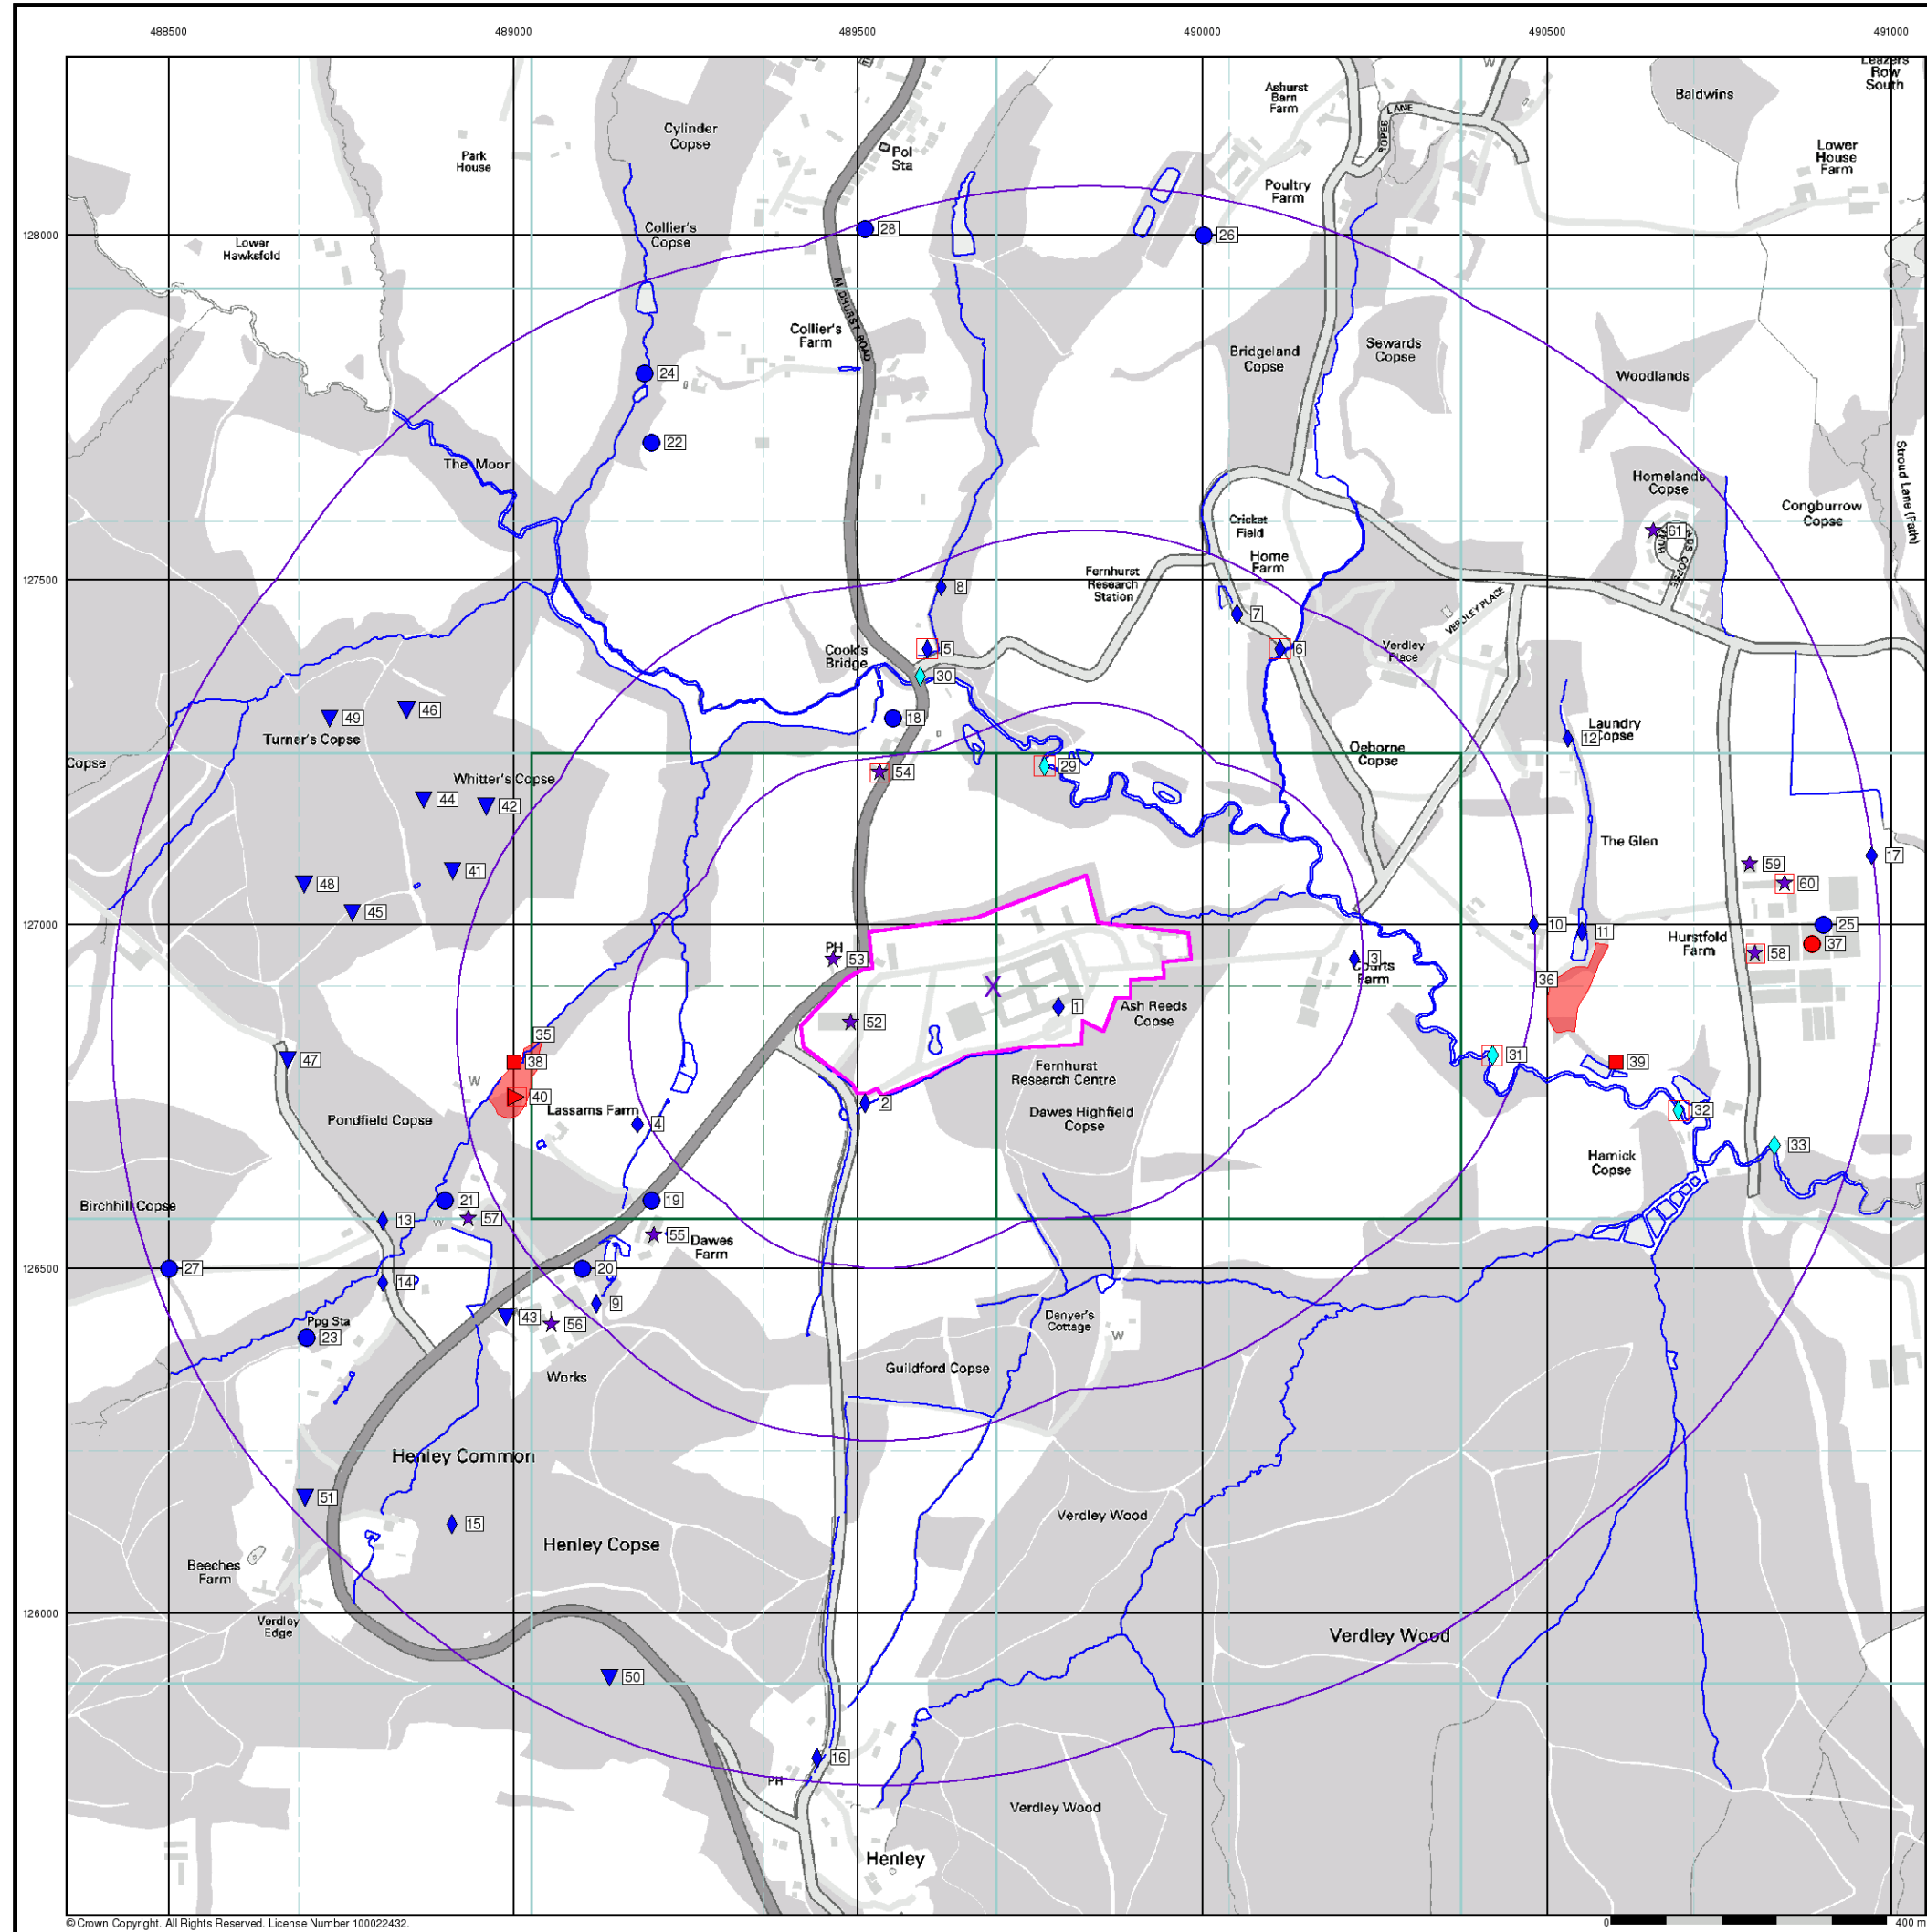

- General**
- Specified Site
 - Specified Buffer(s)
 - Bearing Reference Point
 - Map ID
 - Several of Type at Location
- Agency and Hydrological**
- Contaminated Land Register Entry or Notice (Location)
 - Contaminated Land Register Entry or Notice
 - Discharge Consent
 - Enforcement or Prohibition Notice
 - Integrated Pollution Control
 - Integrated Pollution Prevention Control
 - Local Authority Integrated Pollution Prevention and Control
 - Local Authority Pollution Prevention and Control
 - Local Authority Pollution Prevention and Control Enforcement
 - Pollution Incident to Controlled Waters
 - Prosecution Relating to Authorised Processes
 - Prosecution Relating to Controlled Waters
 - Registered Radioactive Substance
 - River Network or Water Feature
 - River Quality Sampling Point
 - Substantiated Pollution Incident Register
 - Water Abstraction
 - Water Industry Act Referral
- Waste**
- BGS Recorded Landfill Site (Location)
 - BGS Recorded Landfill Site
 - EA Historic Landfill (Buffered Point)
 - EA Historic Landfill (Polygon)
 - Integrated Pollution Control Registered Waste Site
 - Licensed Waste Management Facility (Landfill Boundary)
 - Licensed Waste Management Facility (Location)
 - Local Authority Recorded Landfill Site (Location)
 - Local Authority Recorded Landfill Site
 - Registered Landfill Site
 - Registered Landfill Site (Location)
 - Registered Landfill Site (Point Buffered to 100m)
 - Registered Landfill Site (Point Buffered to 250m)
 - Registered Waste Transfer Site (Location)
 - Registered Waste Transfer Site
 - Registered Waste Treatment or Disposal Site (Location)
 - Registered Waste Treatment or Disposal Site
- Hazardous Substances**
- COMAH Site
 - Explosive Site
 - NIHHS Site
 - Planning Hazardous Substance Consent
 - Planning Hazardous Substance Enforcement
- Geological**
- BGS Recorded Mineral Site
- Industrial Land Use**
- Contemporary Trade Directory Entry
 - Fuel Station Entry

Site Sensitivity Map - Slice A

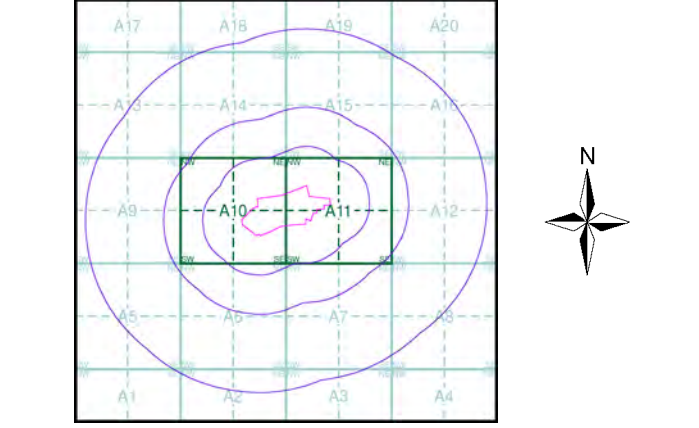


Order Details

Order Number: 45535046_1_1
 Customer Ref: RP5576
 National Grid Reference: 489700, 126910
 Slice: A
 Site Area (Ha): 9.45
 Search Buffer (m): 1000

Site Details
 Fernhurst Park, Fernhurst, Haslemere, GU27 3HA



Landmark
 Information Group

Tel: 0844 844 9952
 Fax: 0844 844 9951
 Web: www.envirocheck.co.uk

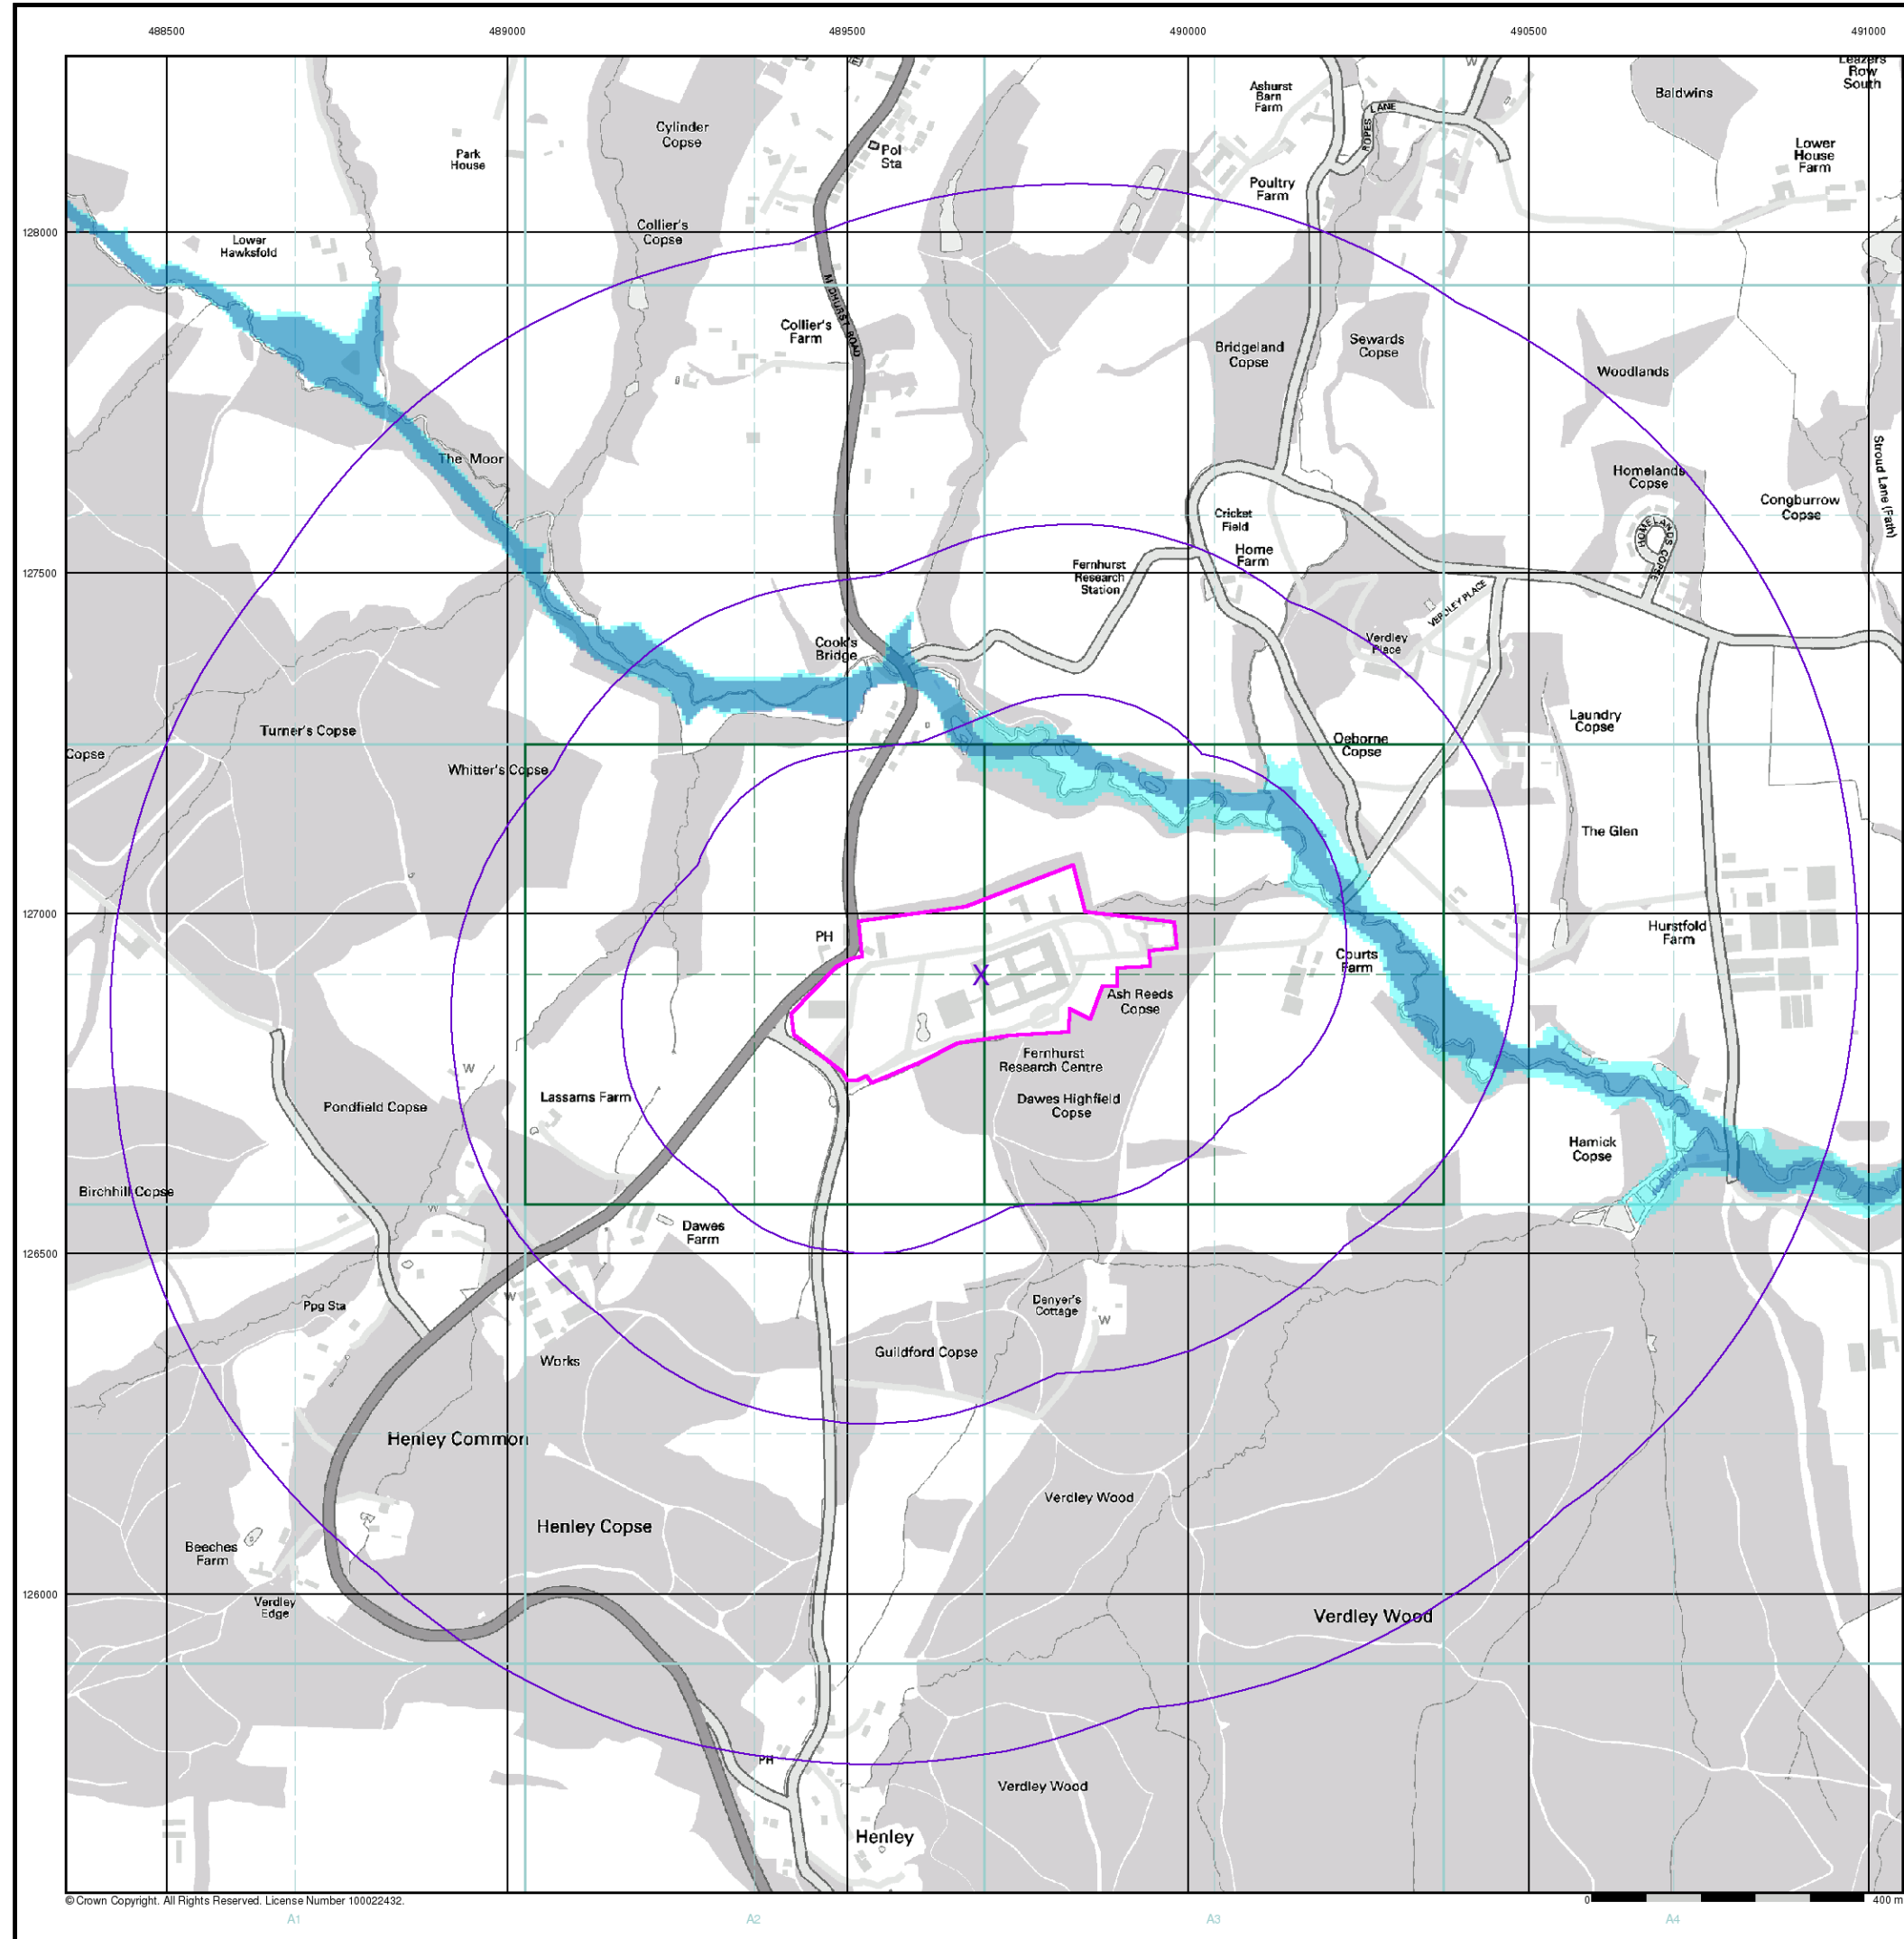

- General**
- Specified Site
 - Specified Buffer(s)
 - X Bearing Reference Point
- Agency and Hydrological (Flood)**
- Extreme Flooding from Rivers or Sea without Defences (Zone 2)
 - Flooding from Rivers or Sea without Defences (Zone 3)
 - Area Benefiting from Flood Defence
 - Flood Water Storage Areas
 - Flood Defence

Flood Map - Slice A

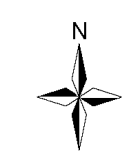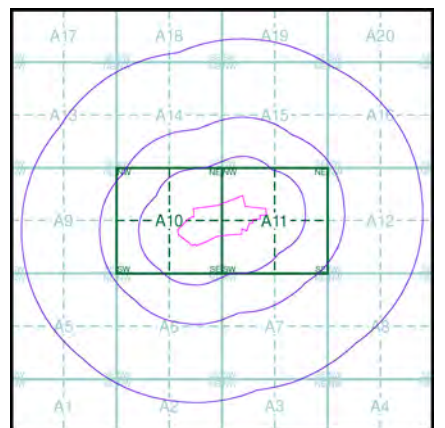


Order Details

Order Number: 45535046_1_1
 Customer Ref: RP5576
 National Grid Reference: 489700, 126910
 Slice: A
 Site Area (Ha): 9.45
 Search Buffer (m): 1000

Site Details
 Fernhurst Park, Fernhurst, Haslemere, GU27 3HA

Landmark
 Information Group

Tel: 0844 844 9952
 Fax: 0844 844 9951
 Web: www.envirocheck.co.uk

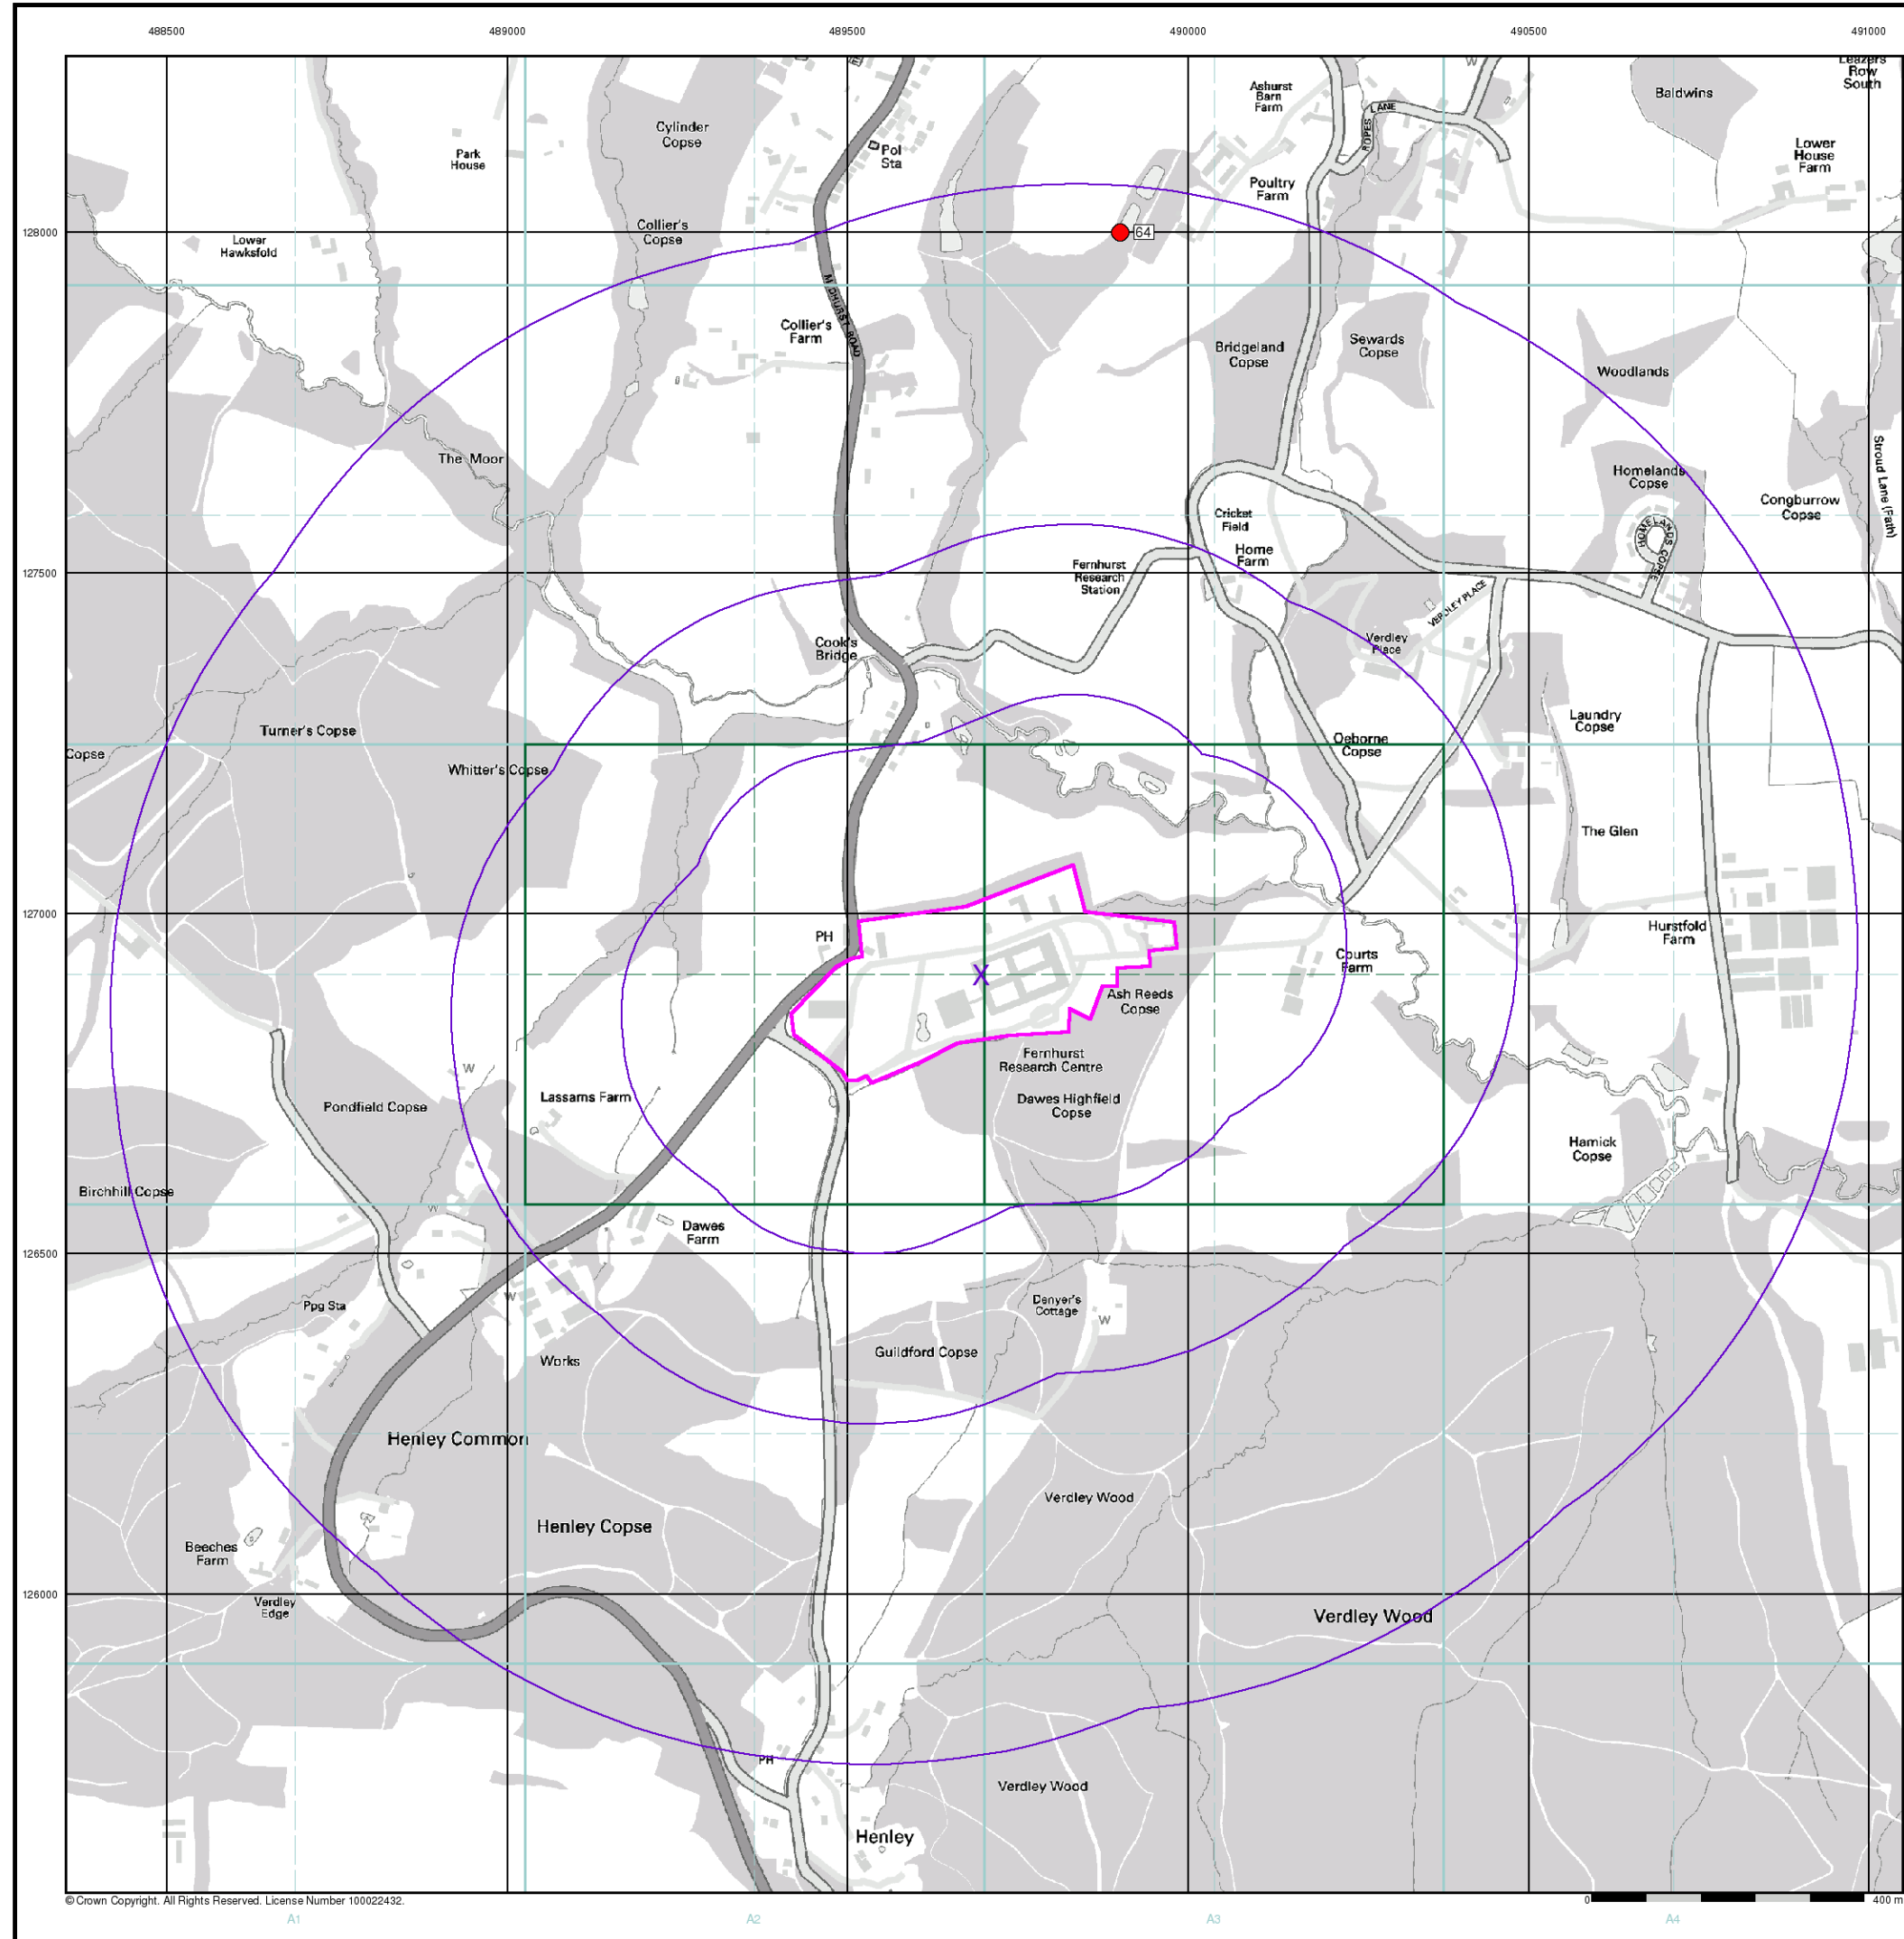


- General**
- Specified Site
 - Specified Buffer(s)
 - Bearing Reference Point
 - Map ID
 - Several of Type at Location
- Agency and Hydrological (Boreholes)**
- BGS Borehole Depth 0 - 10m
 - BGS Borehole Depth 10 - 30m
 - BGS Borehole Depth 30m +
 - Confidential
 - Other

For Borehole information please refer to the Borehole datasheet which accompanied this slice.

A copy of the BGS Borehole Ordering Form is available to download from the Support section of www.envirocheck.co.uk.

Borehole Map - Slice A

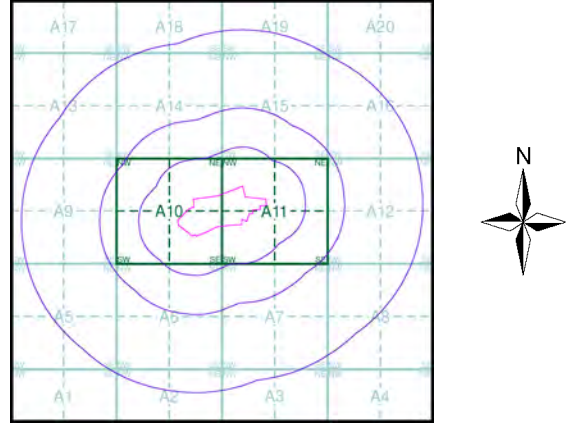

Order Details

Order Number: 45535046_1_1
 Customer Ref: RP5576
 National Grid Reference: 489700, 126910
 Slice: A
 Site Area (Ha): 9.45
 Search Buffer (m): 1000

Site Details
 Fernhurst Park, Fernhurst, Haslemere, GU27 3HA

Landmark Information Group
 Tel: 0844 844 9952
 Fax: 0844 844 9951
 Web: www.envirocheck.co.uk

488500 489000 489500 490000 490500 491000




General


- Specified Site
- Specified Buffer(s)
- X Bearing Reference Point

Estimated Soil Chemistry Arsenic

Arsenic Concentrations mg/kg

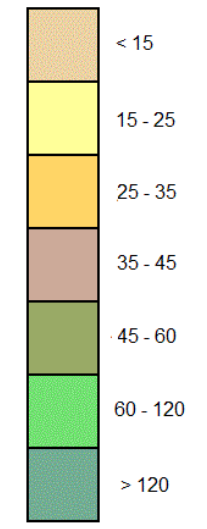

Estimated Soil Chemistry Arsenic - Slice A

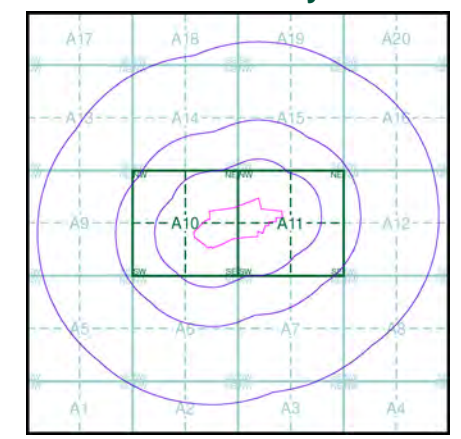

Order Details


Order Details: 45535046_1_1
 Customer Ref: RP5576
 National Grid Reference: 489700, 126910
 Slice: A
 Site Area (Ha): 9.45
 Search Buffer (m): 1000

Site Details

Fernhurst Park, Fernhurst, Haslemere, GU27 3HA



Tel: 0844 844 9952
 Fax: 0844 844 9951
 Web: www.envirocheck.co.uk

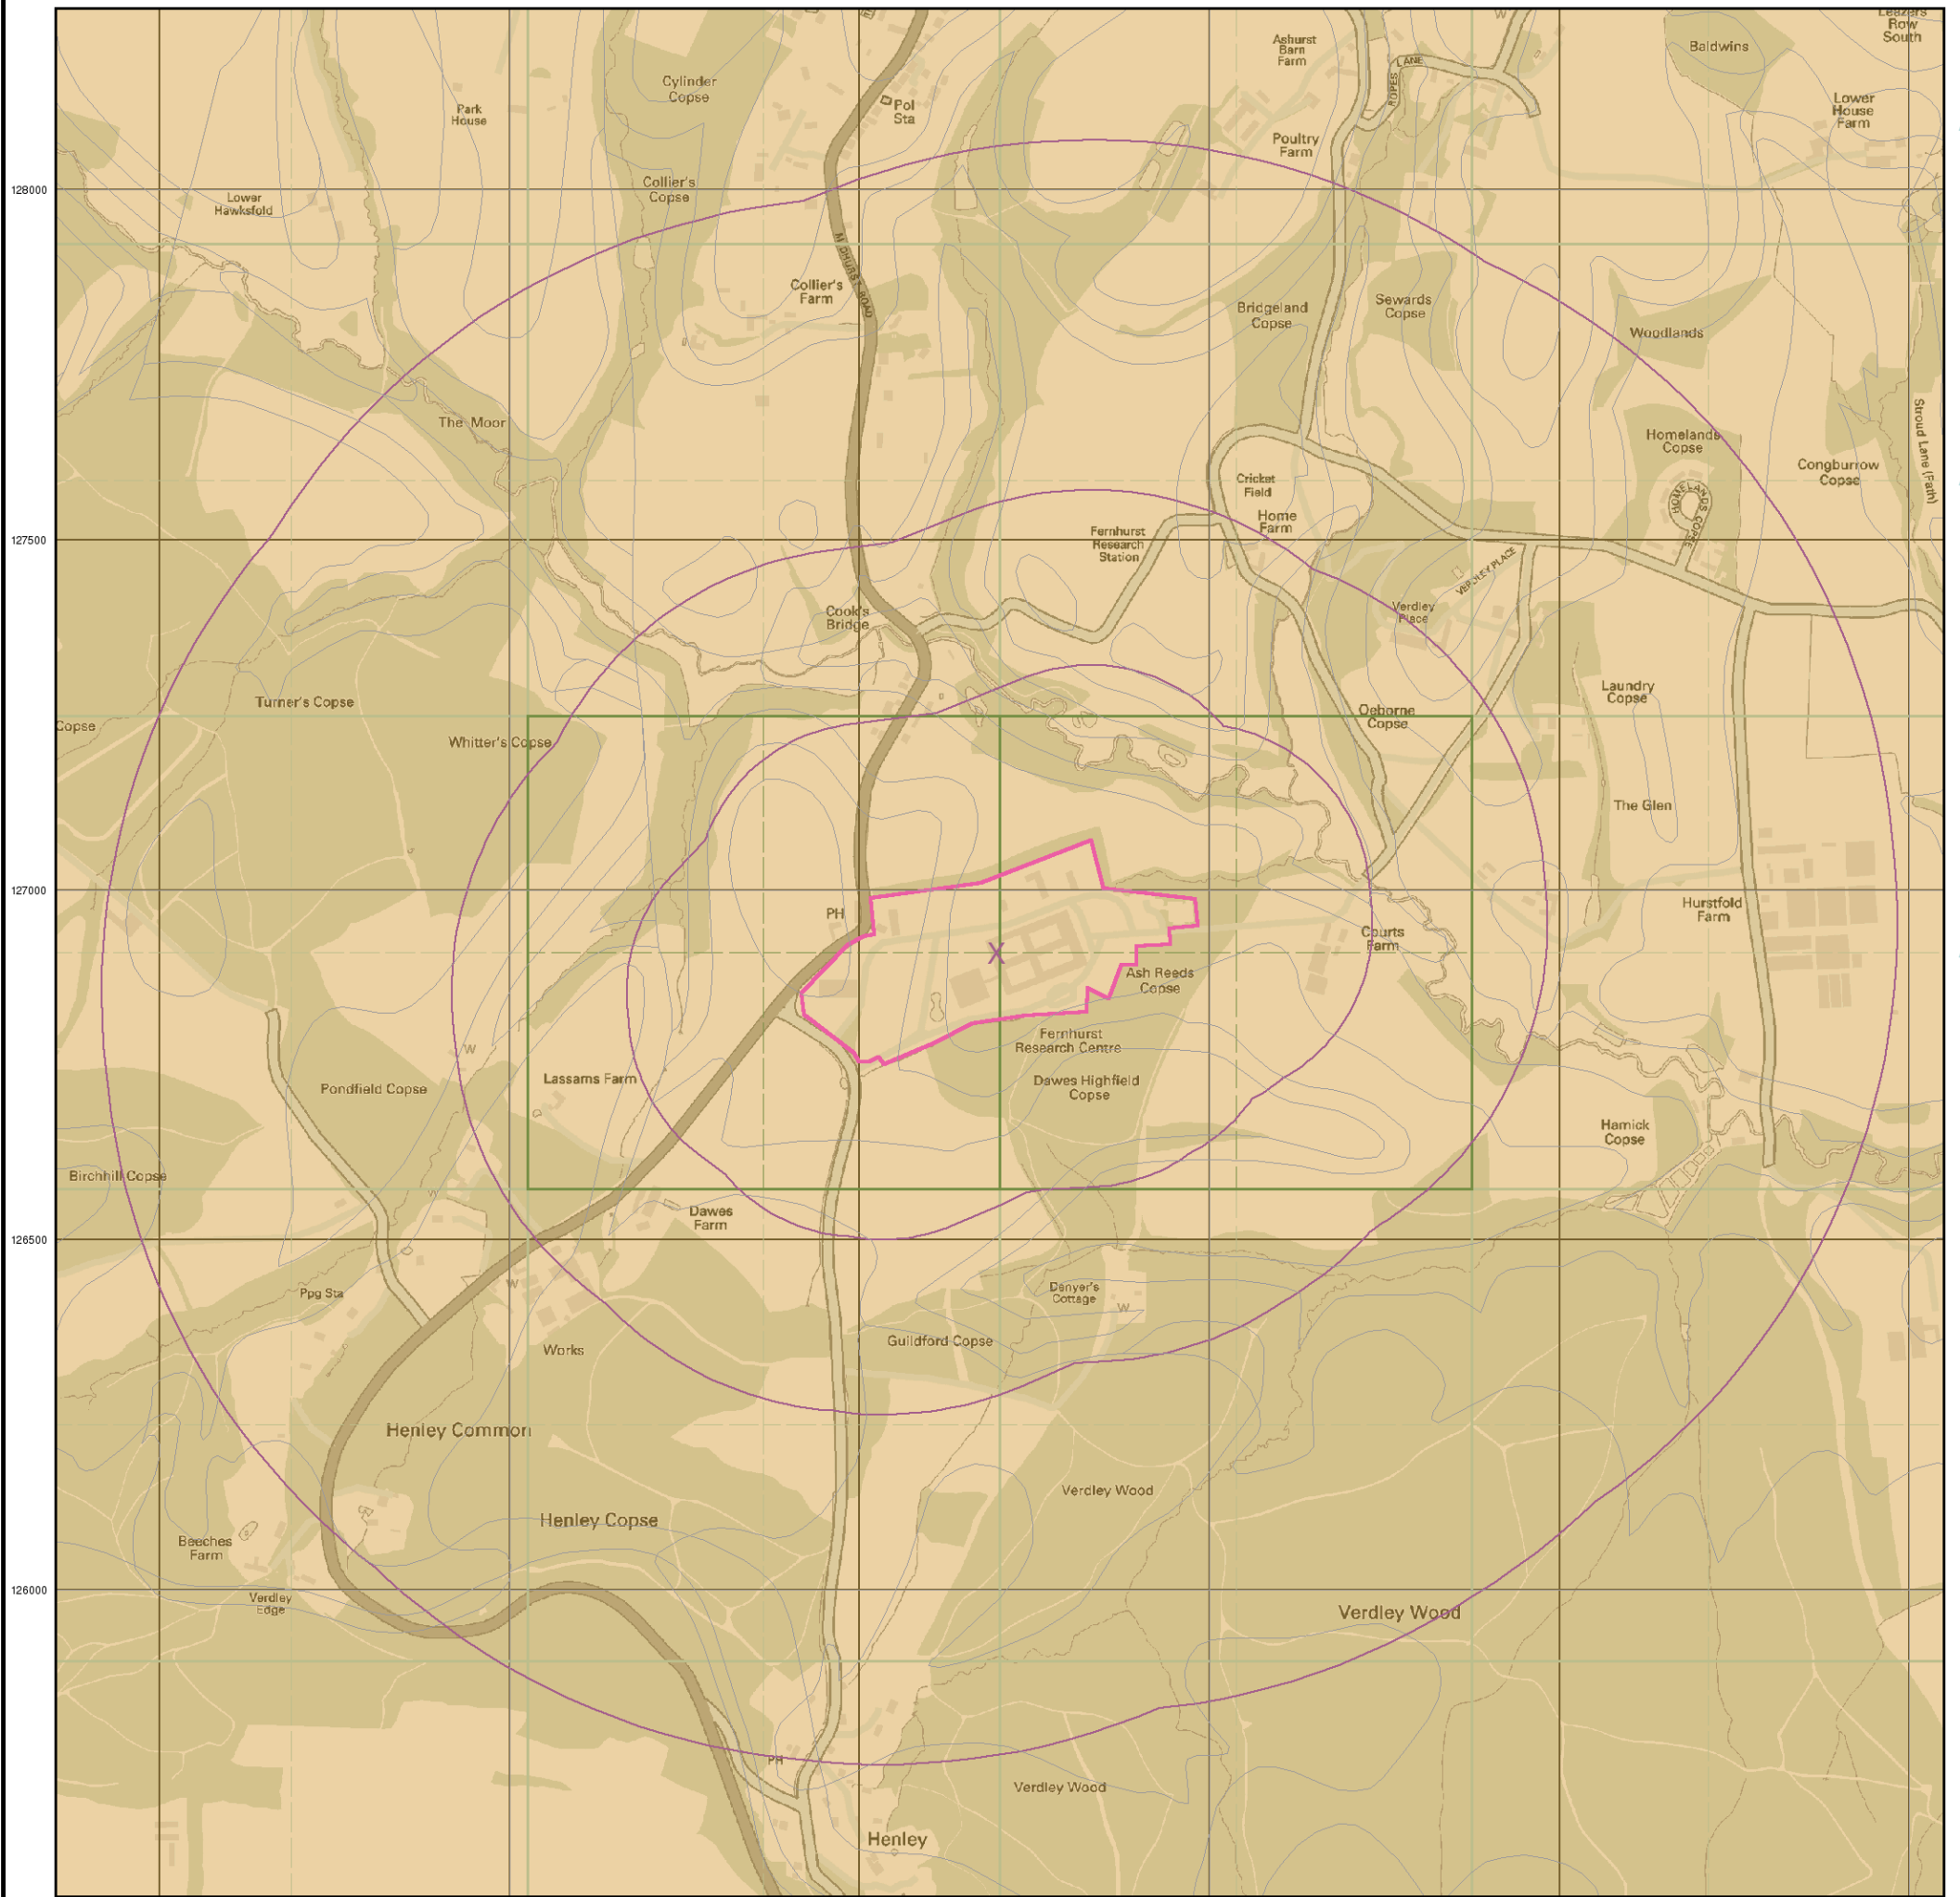

© Crown Copyright. All Rights Reserved. License Number 100022432.

488500 489000 489500 490000 490500 491000




General


- Specified Site
- Specified Buffer(s)
- ✕ Bearing Reference Point

Estimated Soil Chemistry Cadmium

Cadmium Concentrations mg/kg

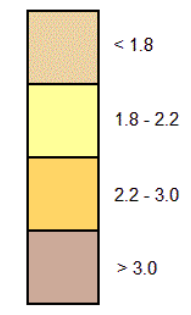

Estimated Soil Chemistry Cadmium - Slice A

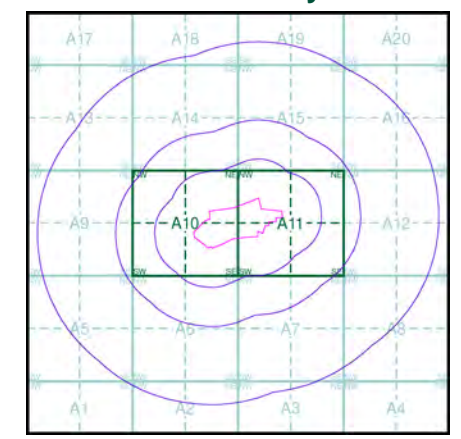

Order Details

Order Details: 45535046_1_1
 Customer Ref: RP5576
 National Grid Reference: 489700, 126910
 Slice: A
 Site Area (Ha): 9.45
 Search Buffer (m): 1000

Site Details

Fernhurst Park, Fernhurst, Haslemere, GU27 3HA



Tel: 0844 844 9952
 Fax: 0844 844 9951
 Web: www.envirocheck.co.uk



© Crown Copyright. All Rights Reserved. License Number 100022432.

488500 489000 489500 490000 490500 491000




General


- Specified Site
- Specified Buffer(s)
- ✕ Bearing Reference Point

Estimated Soil Chemistry Chromium

Chromium Concentrations mg/kg

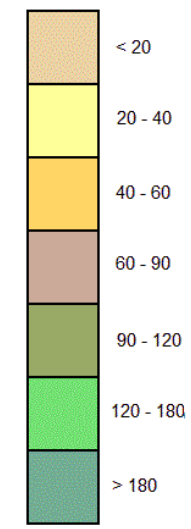

Estimated Soil Chemistry Chromium - Slice A

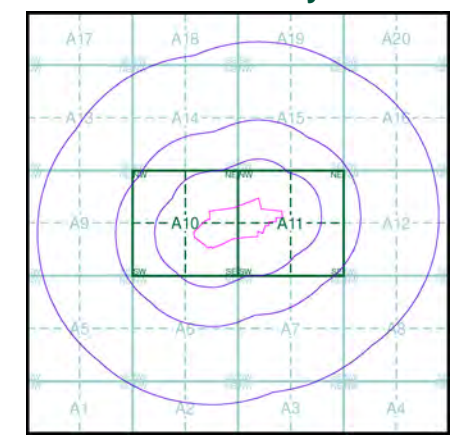

Order Details


Order Details: 45535046_1_1
 Customer Ref: RP5576
 National Grid Reference: 489700, 126910
 Slice: A
 Site Area (Ha): 9.45
 Search Buffer (m): 1000

Site Details

Fernhurst Park, Fernhurst, Haslemere, GU27 3HA



Tel: 0844 844 9952
 Fax: 0844 844 9951
 Web: www.envirocheck.co.uk

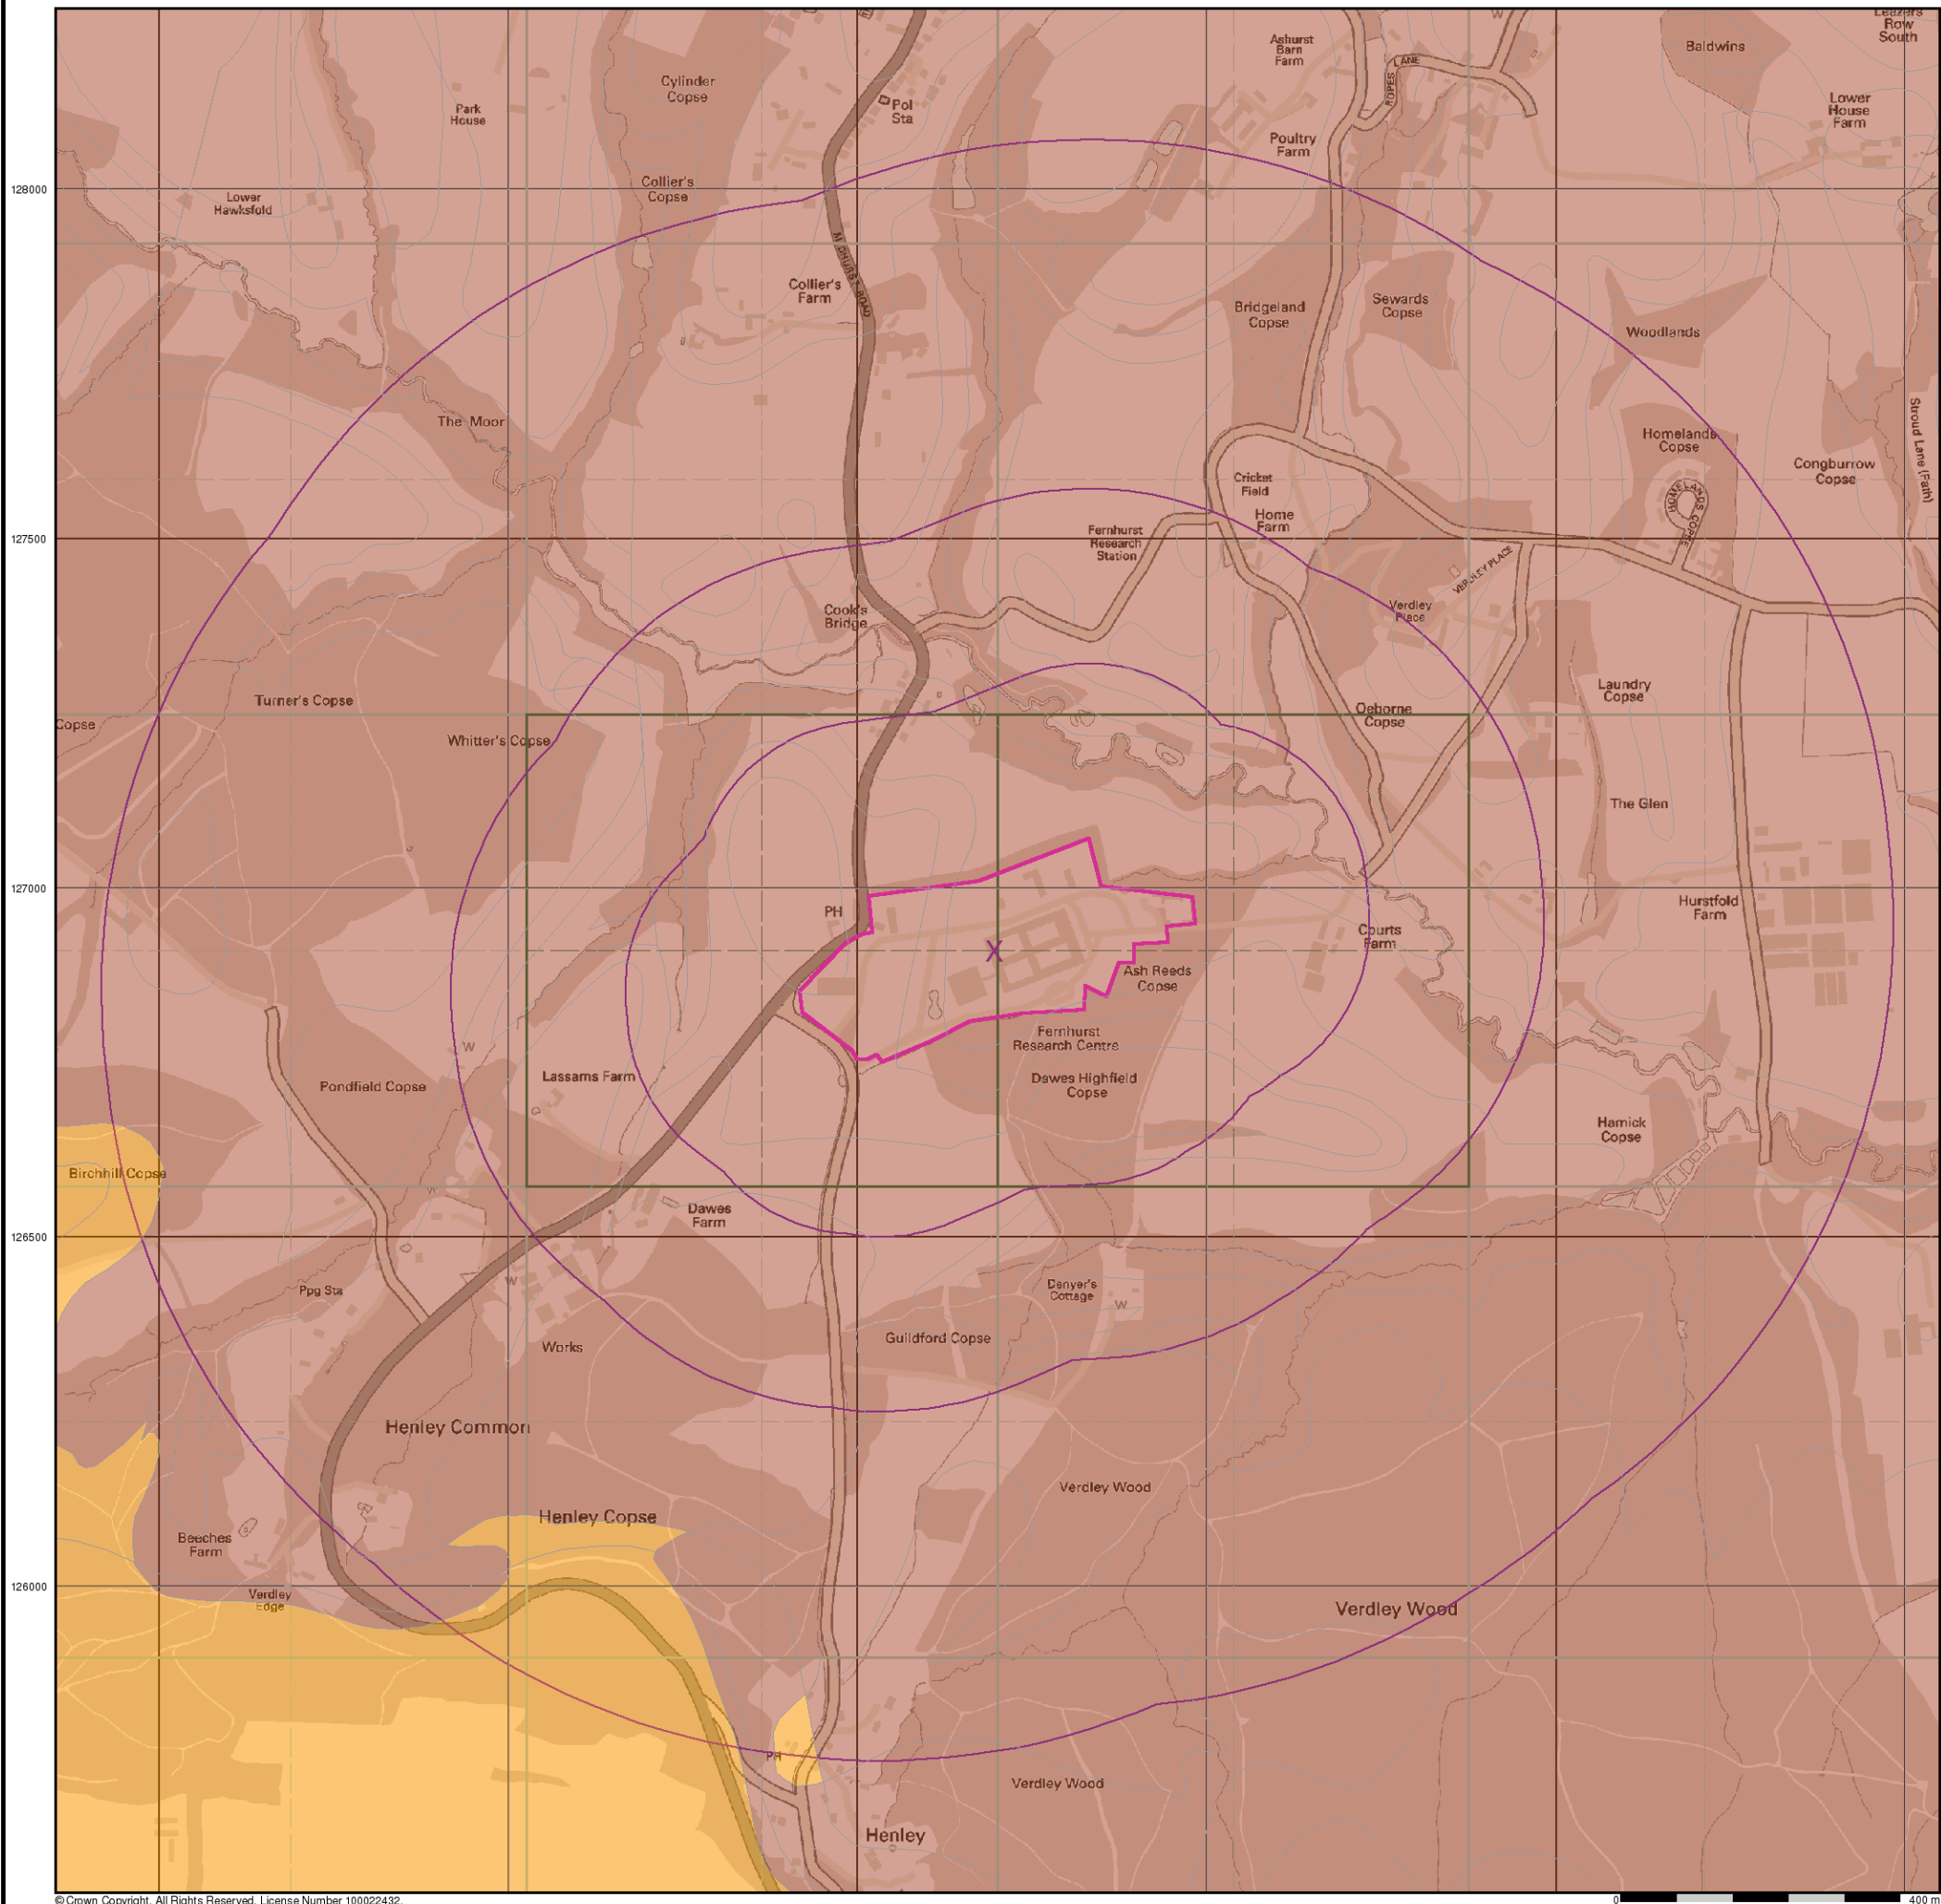

© Crown Copyright. All Rights Reserved. License Number 100022432.

488500 489000 489500 490000 490500 491000




General


- Specified Site
- Specified Buffer(s)
- X Bearing Reference Point

Estimated Soil Chemistry Lead

Lead Concentrations mg/kg

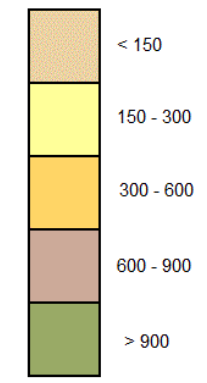

Estimated Soil Chemistry Lead - Slice A

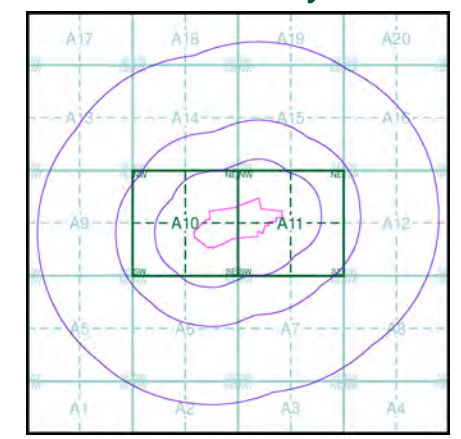

Order Details


Order Details: 45535046_1_1
 Customer Ref: RP5576
 National Grid Reference: 489700, 126910
 Slice: A
 Site Area (Ha): 9.45
 Search Buffer (m): 1000

Site Details

Fernhurst Park, Fernhurst, Haslemere, GU27 3HA



Tel: 0844 844 9952
 Fax: 0844 844 9951
 Web: www.envirocheck.co.uk

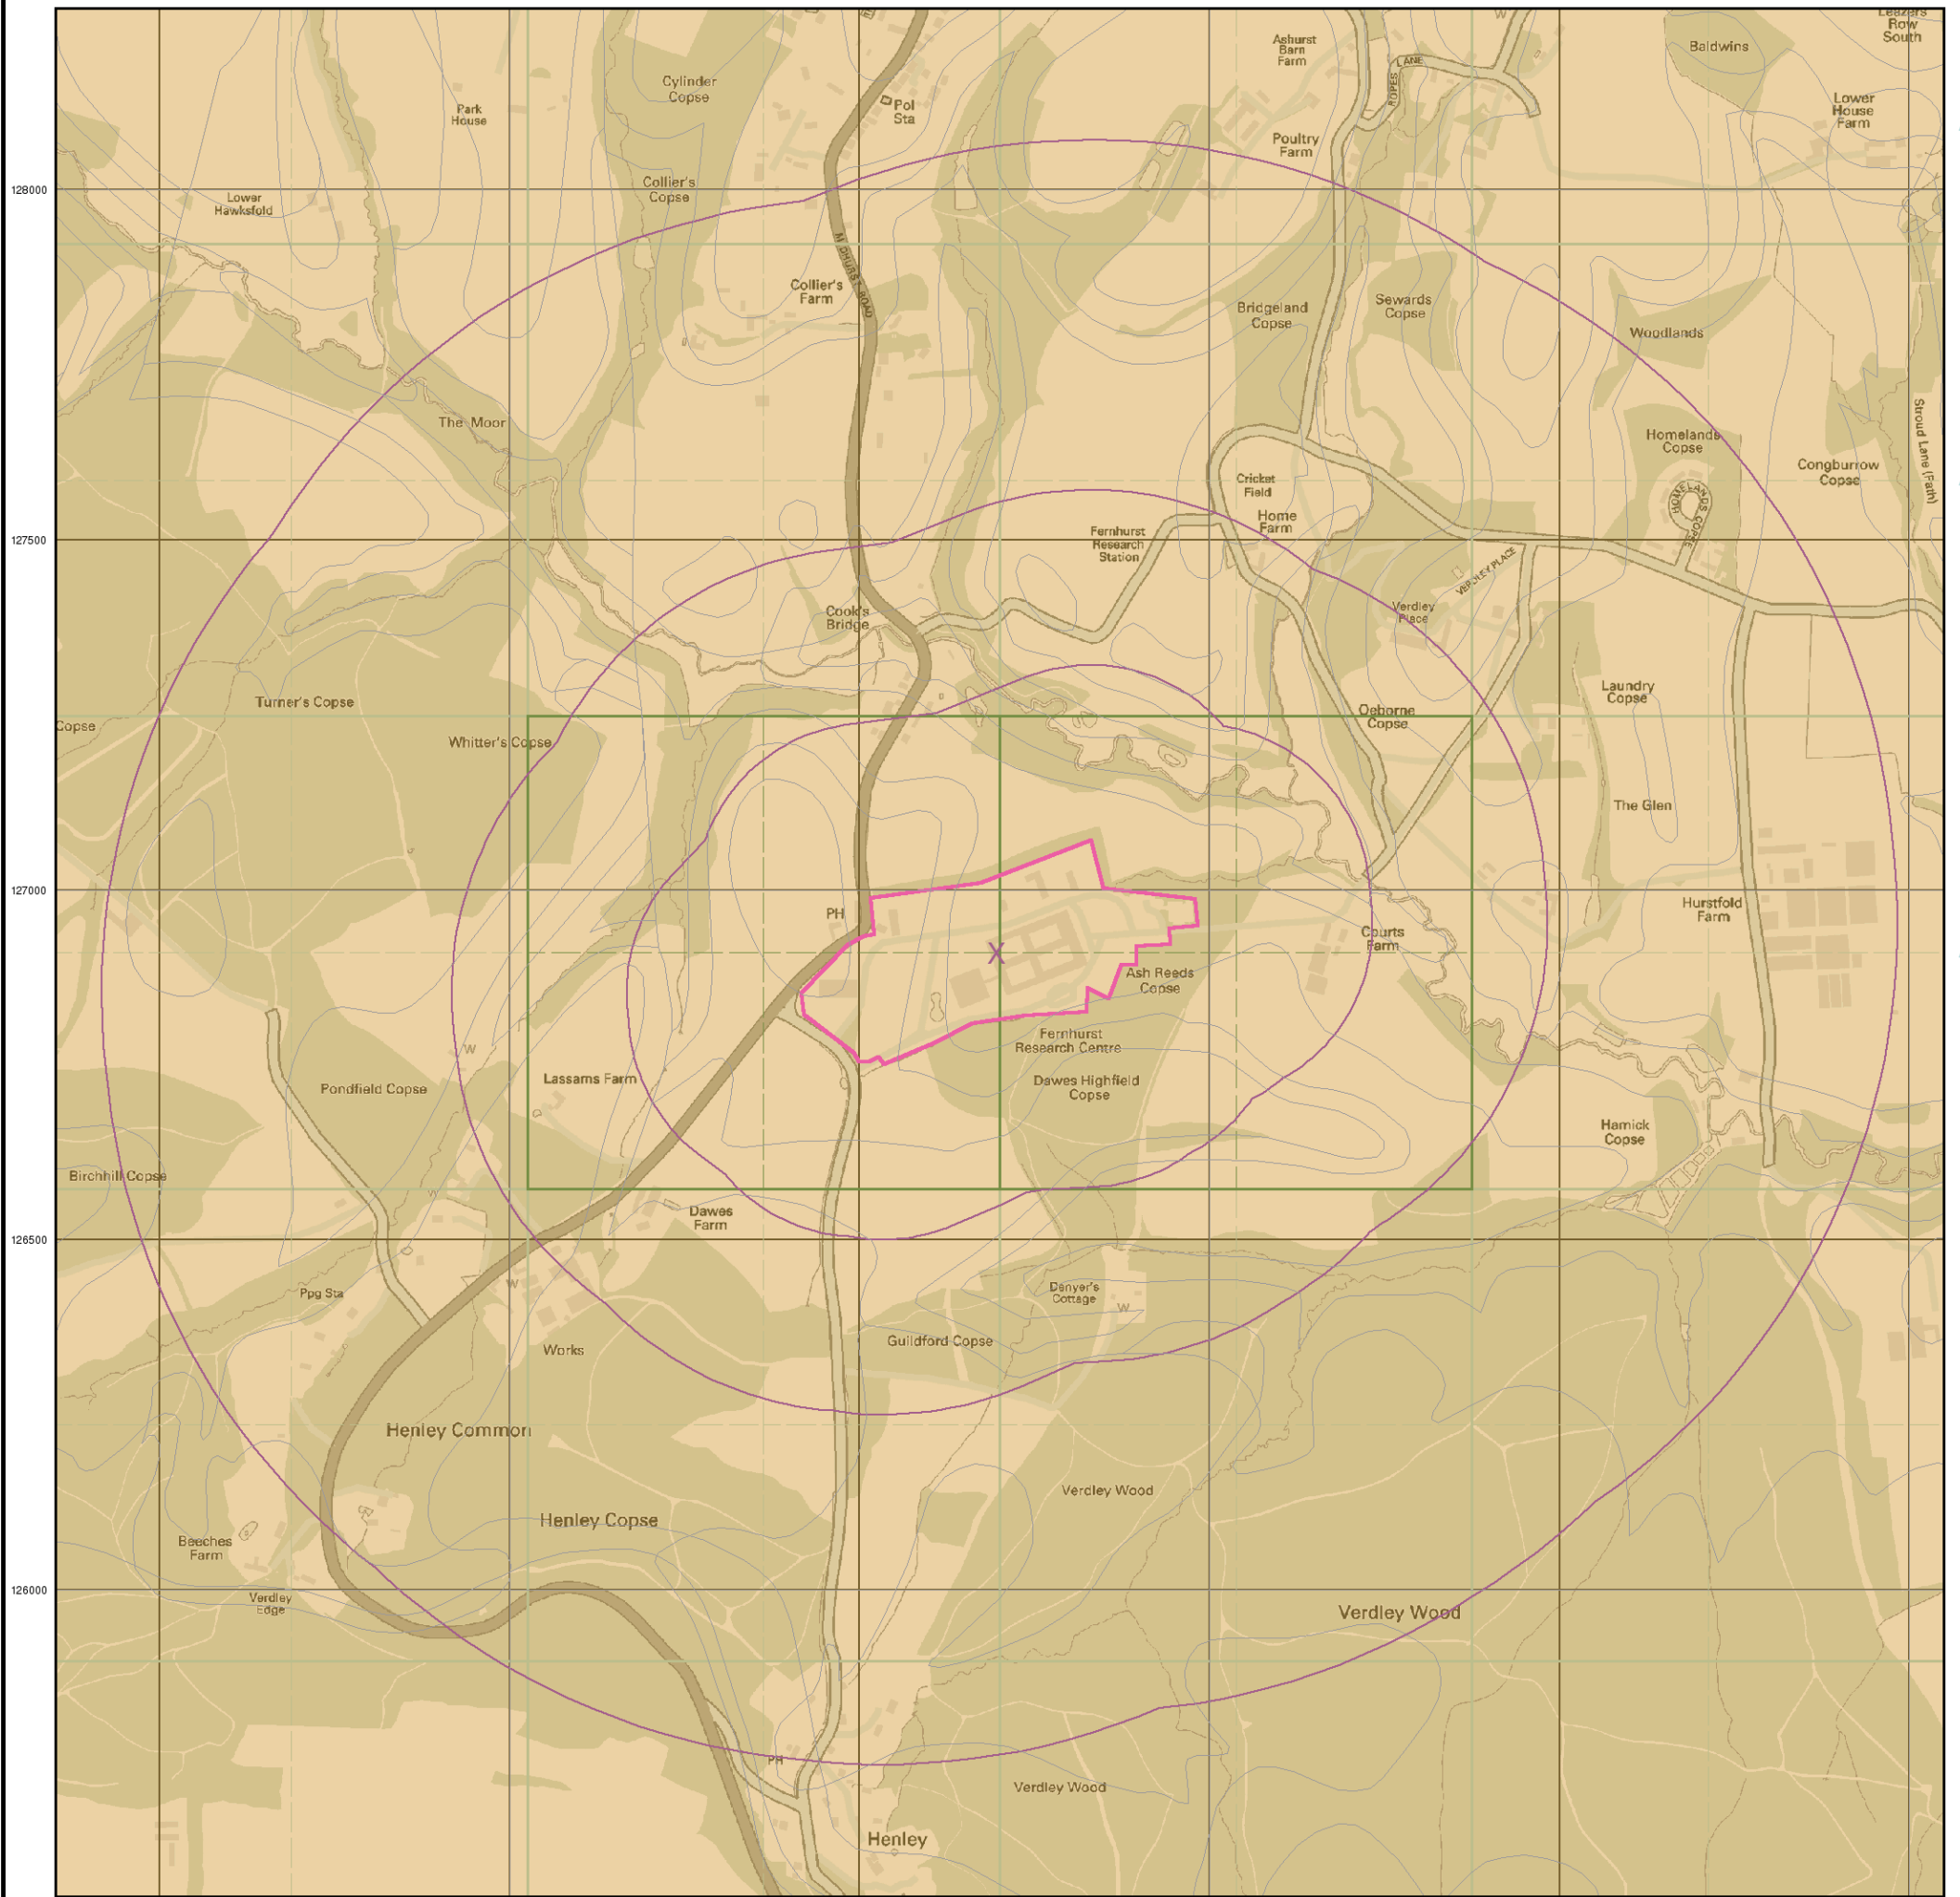

© Crown Copyright. All Rights Reserved. License Number 100022432.

488500 489000 489500 490000 490500 491000




General


- Specified Site
- Specified Buffer(s)
- X Bearing Reference Point

Estimated Soil Chemistry Nickel

Nickel Concentrations mg/kg

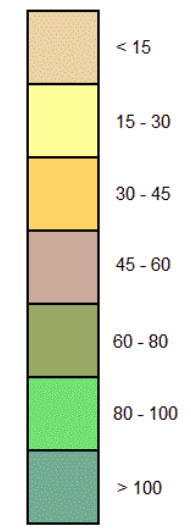

Estimated Soil Chemistry Nickel - Slice A

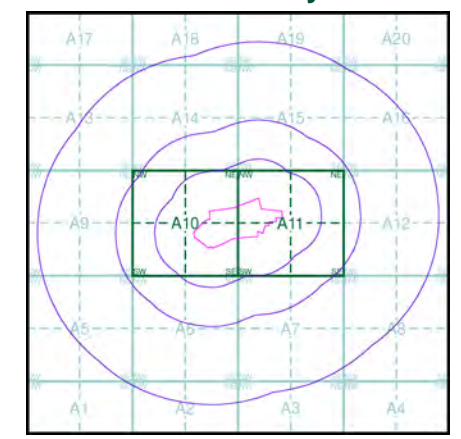

Order Details

Order Details: 45535046_1_1
 Customer Ref: RP5576
 National Grid Reference: 489700, 126910
 Slice: A
 Site Area (Ha): 9.45
 Search Buffer (m): 1000

Site Details

Fernhurst Park, Fernhurst, Haslemere, GU27 3HA




Tel: 0844 844 9952
 Fax: 0844 844 9951
 Web: www.envirocheck.co.uk



© Crown Copyright. All Rights Reserved. License Number 100022432.

488000 488500 489000 489500 490000 490500 491000 491500

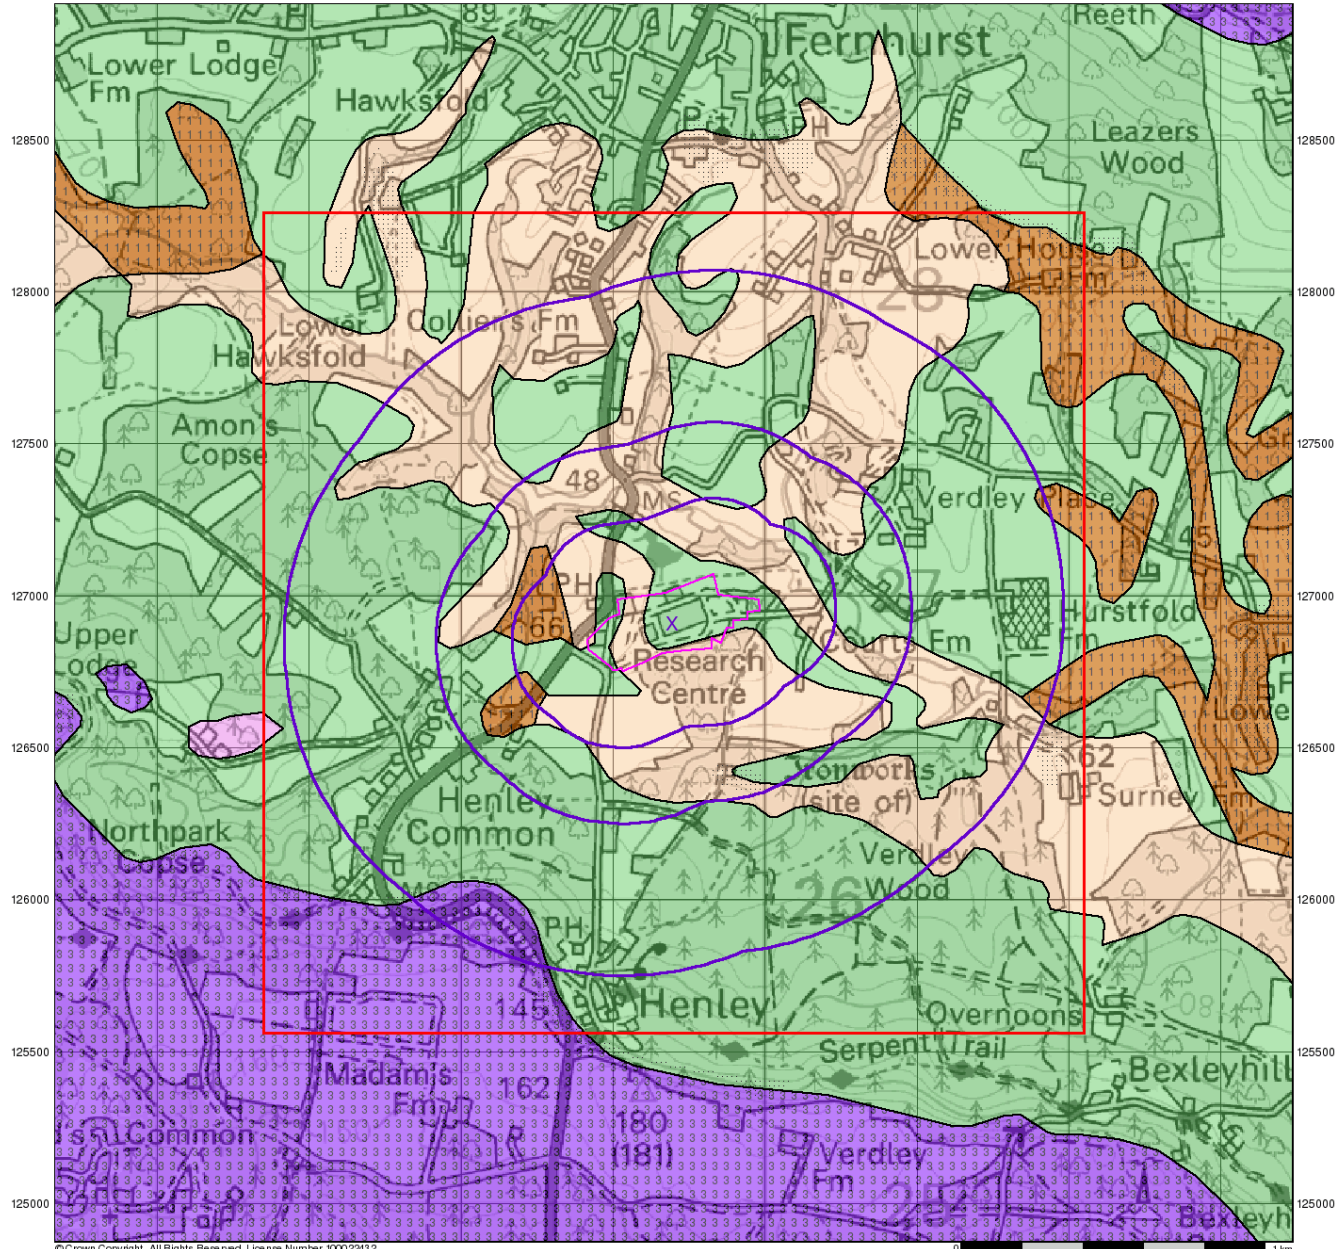

© Crown Copyright. All Rights Reserved. License Number 100022432



Groundwater Vulnerability

General

- Specified Site
- Specified Buffer(s)
- Bearing Reference Point
- Slice
- Map ID


Agency and Hydrological

Geological Classes

- Major Aquifer (Highly Permeable)**
 - High (H) 1, 2, 3, U
 - Intermediate (I) 1, 2
 - Low
- Minor Aquifer (Variably Permeable)**
 - High (H) 1, 2, 3, U
 - Intermediate (I) 1, 2
 - Low
- Non Aquifer (Negligibly Permeable)**
 - High (H) 1, 2, 3, U
 - Intermediate (I) 1, 2
 - Low
- Water or Sea**
 - High (H) 1, 2, 3, U
 - Intermediate (I) 1, 2
 - Low
- Drift Deposit**
 - High (H) 1, 2, 3, U
 - Intermediate (I) 1, 2
 - Low

Soil Classes

Site Sensitivity Context Map - Slice A

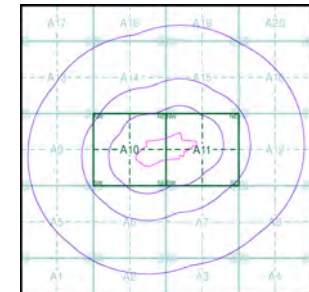

Order Details

Order Number: 45535046_1_1
 Customer Ref: RP5576
 National Grid Reference: 489700, 126910
 Slice: A
 Site Area (Ha): 9.45
 Search Buffer (m): 1000


Site Details

Fernhurst Park, Fernhurst, Haslemere, GU27 3HA



Tel: 0844 844 9952
 Fax: 0844 844 9951
 Web: www.envirocheck.co.uk

488000 488500 489000 489500 490000 490500 491000 491500

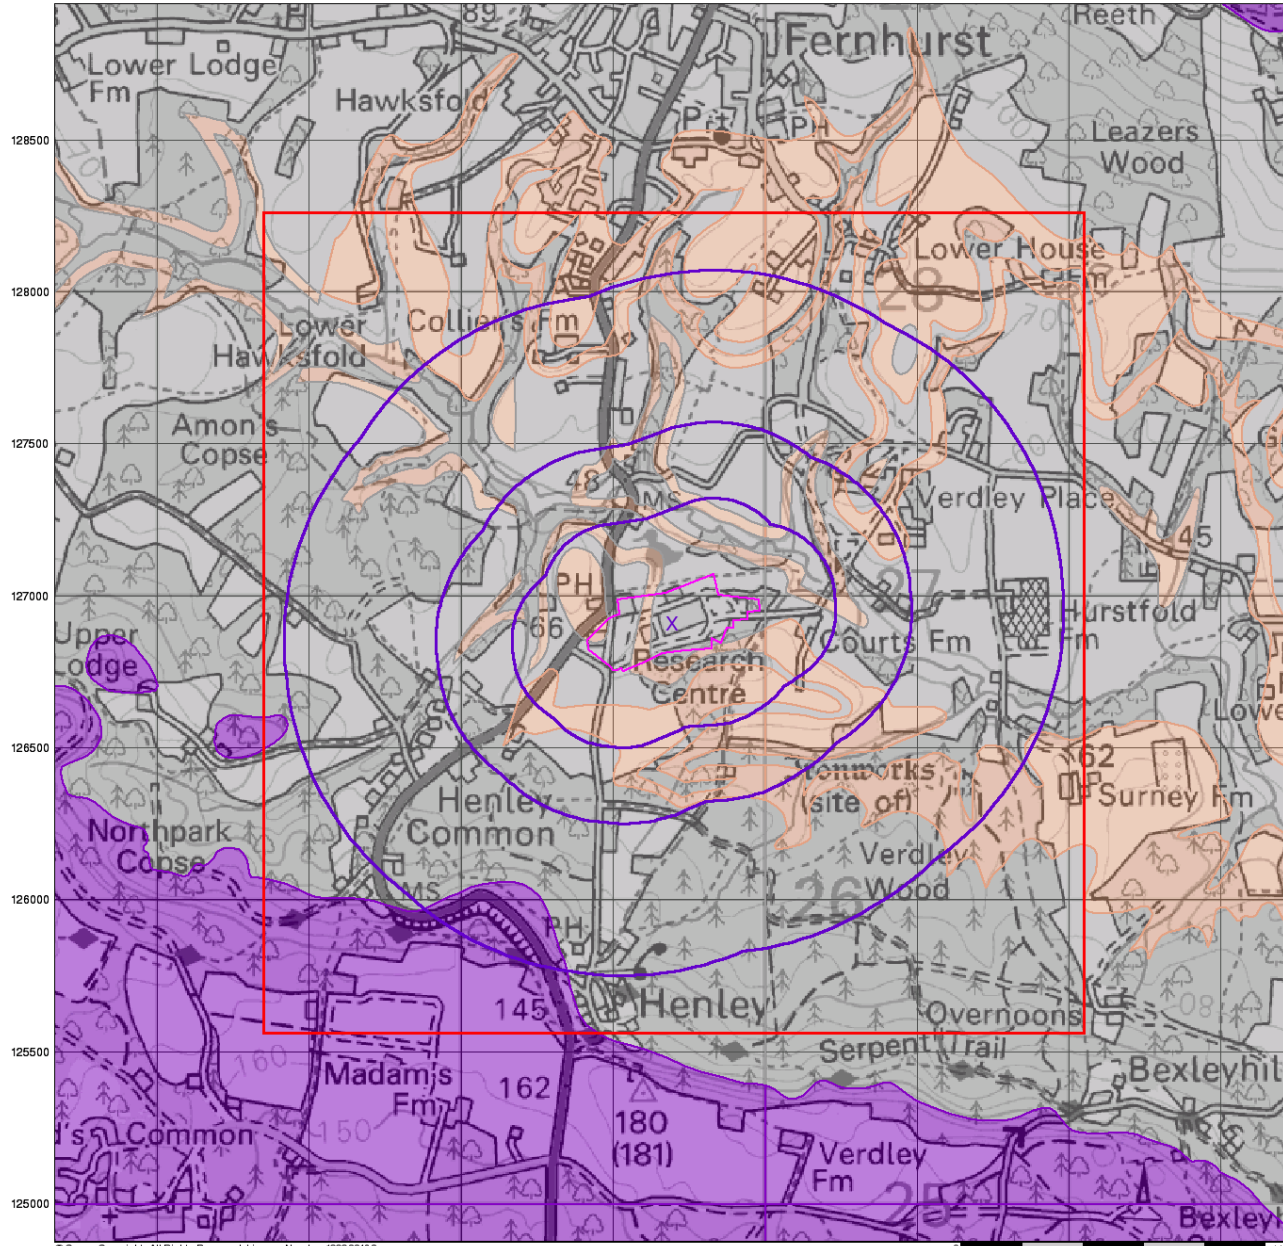

© Crown Copyright. All Rights Reserved. License Number 100022432.



Bedrock Aquifer Designation

General


- ▭ Specified Site
- Specified Buffer(s)
- ✕ Bearing Reference Point
- ▭ Slice
- Map ID

Agency and Hydrological

Geological Classes

- ▭ Principal Aquifer
- ▭ Secondary A Aquifer
- ▭ Secondary B Aquifer
- ▭ Secondary Undifferentiated
- ▭ Unproductive Strata
- ▭ Unknown

Site Sensitivity Context Map - Slice A

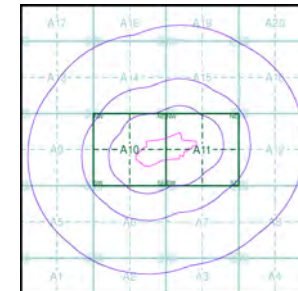

Order Details


Order Number: 45535046_1_1
 Customer Ref: RP5576
 National Grid Reference: 489700, 126910
 Slice: A
 Site Area (Ha): 9.45
 Search Buffer (m): 1000

Site Details

Fernhurst Park, Fernhurst, Haslemere, GU27 3HA



Tel: 0844 844 9952
 Fax: 0844 844 9951
 Web: www.envirocheck.co.uk

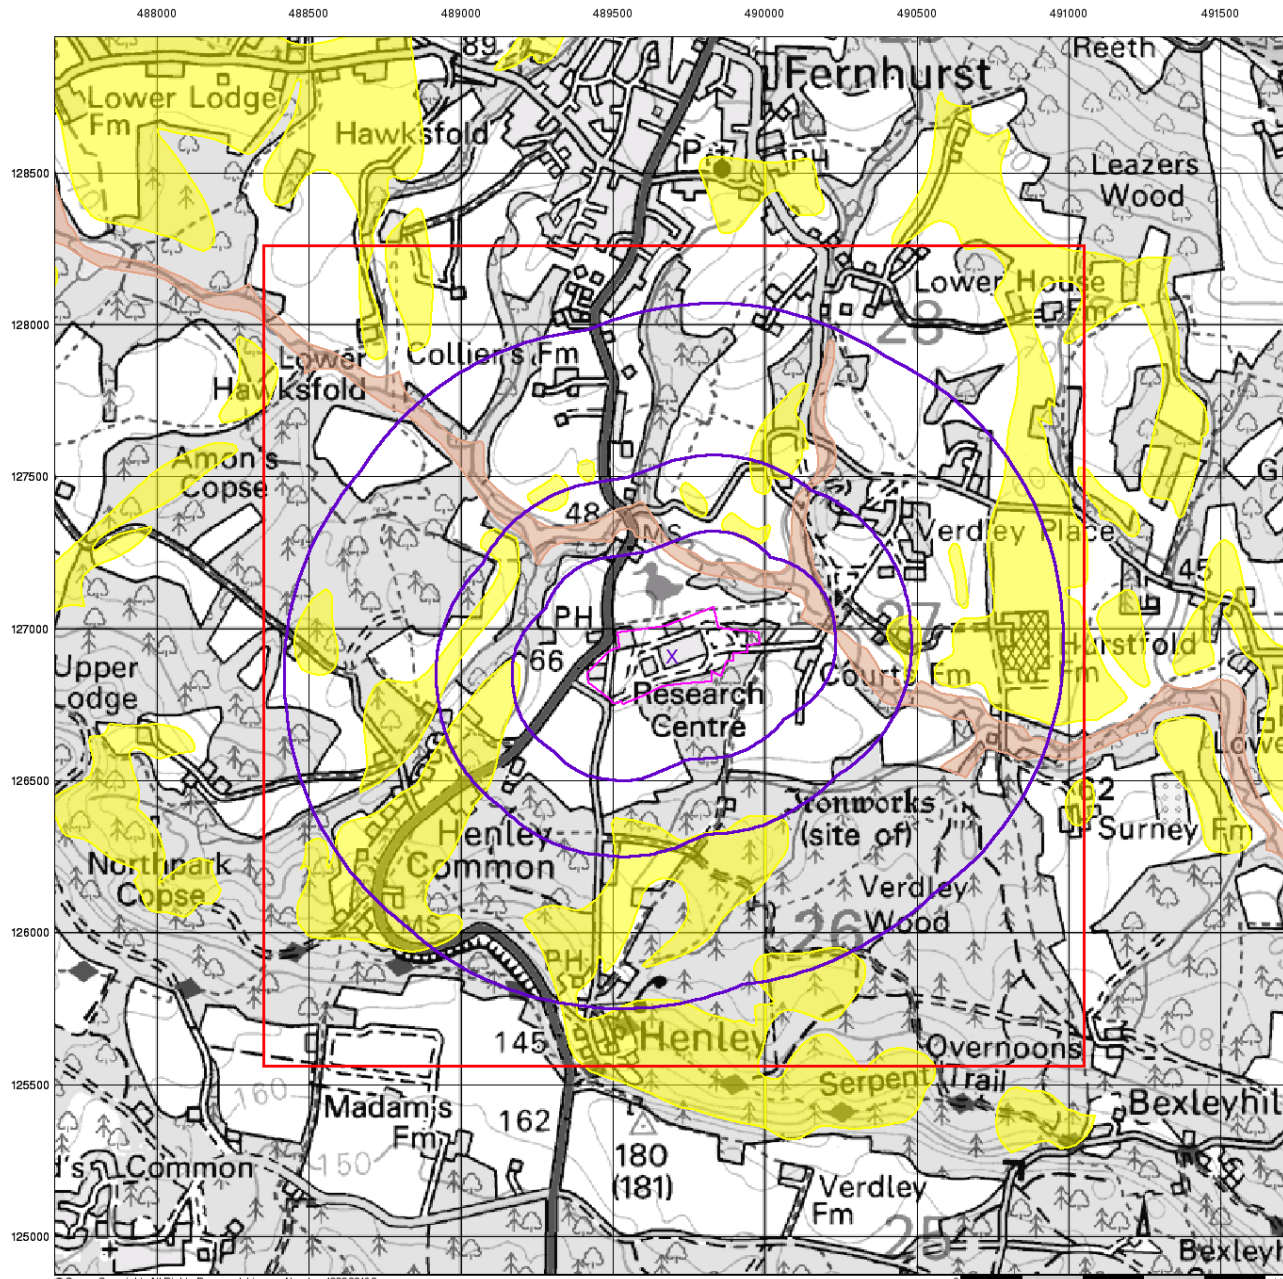

© Crown Copyright. All Rights Reserved. License Number 100029432.



Superficial Aquifer Designation

General


- ▭ Specified Site
- Specified Buffer(s)
- X Bearing Reference Point
- ▭ Slice
- Map ID

Agency and Hydrological

Geological Classes

- ▭ Principal Aquifer
- ▭ Secondary A Aquifer
- ▭ Secondary B Aquifer
- ▭ Secondary Undifferentiated
- ▭ Unproductive Strata
- ▭ Unknown

Site Sensitivity Context Map - Slice A

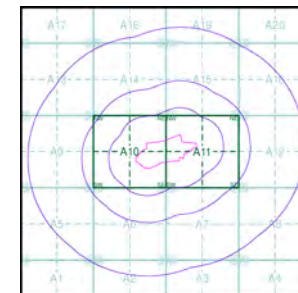

Order Details


Order Number: 45535046_1_1
 Customer Ref: RP5576
 National Grid Reference: 489700, 126910
 Slice: A
 Site Area (Ha): 9.45
 Search Buffer (m): 1000

Site Details

Fernhurst Park, Fernhurst, Haslemere, GU27 3HA



Tel: 0844 844 9952
 Fax: 0844 844 9951
 Web: www.envirocheck.co.uk

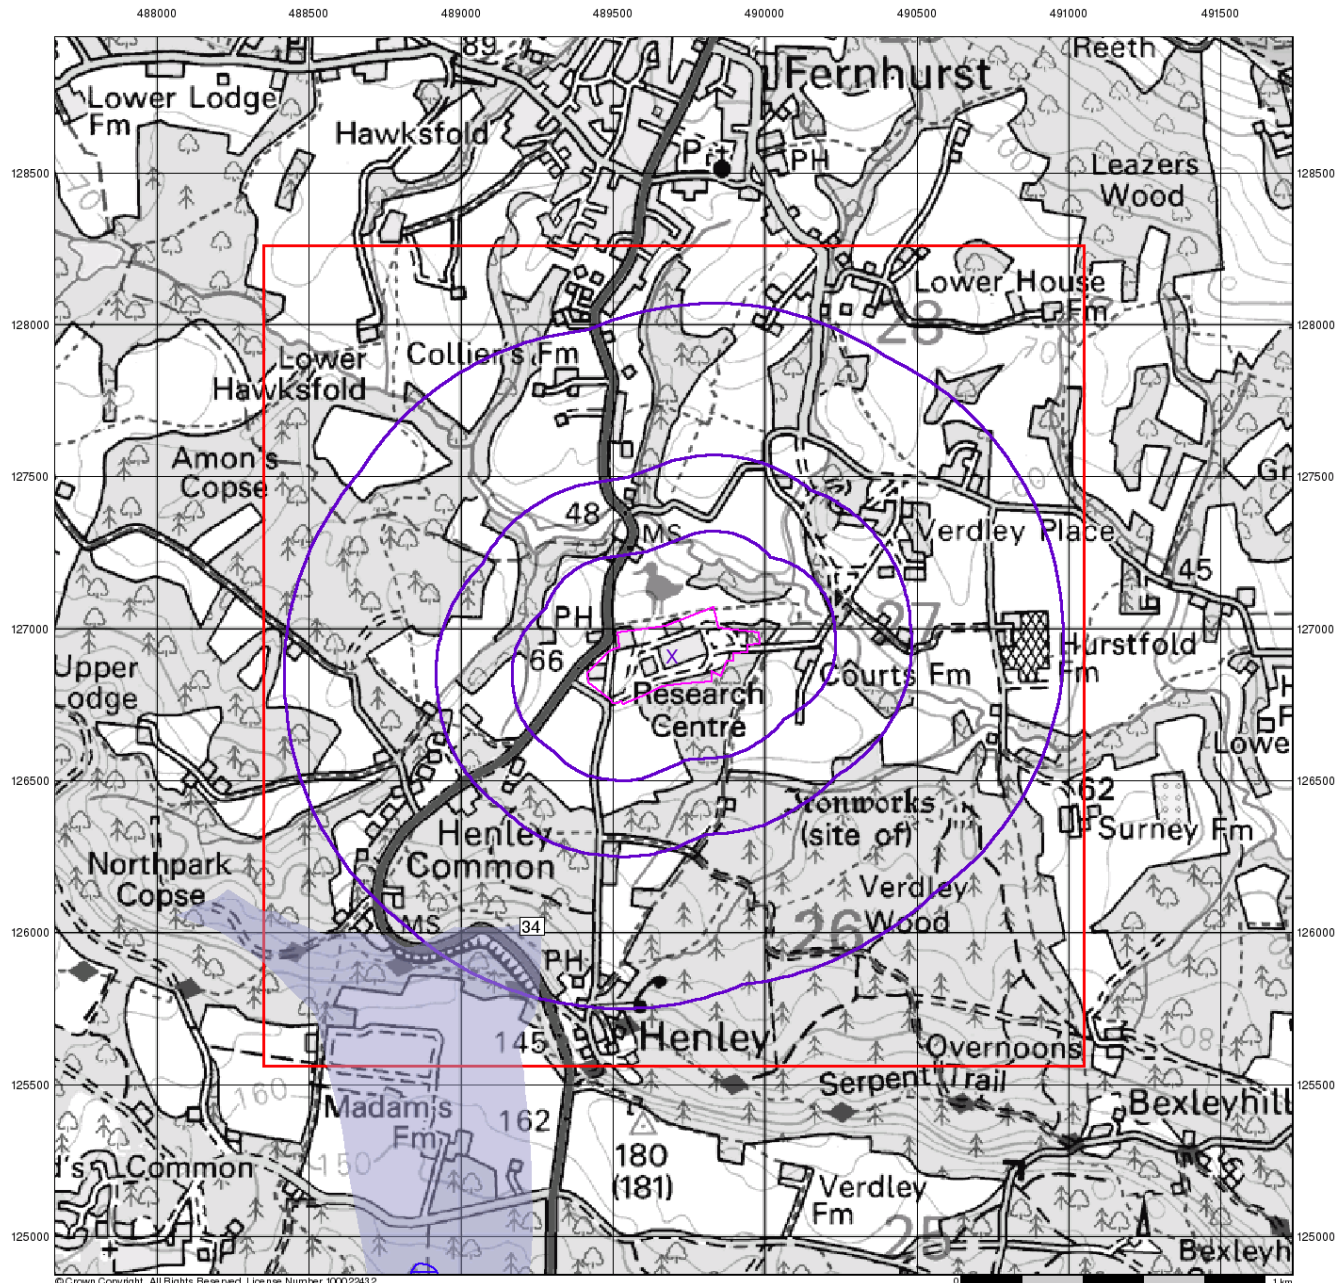

© Crown Copyright. All Rights Reserved. License Number 100029432.



Source Protection Zones


General

- ◊ Specified Site
- Specified Buffer(s)
- X Bearing Reference Point
- Slice
- B Map ID

Agency and Hydrological

- Source Protection Zone I
- Source Protection Zone II
- Source Protection Zone III
- Zone of Special Interest
- Source Protection Zone Borehole

Site Sensitivity Context Map - Slice A

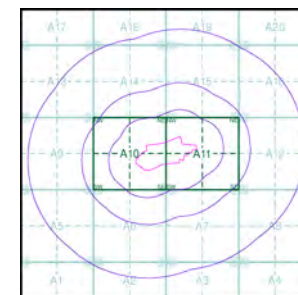

Order Details


Order Number: 45535046_1_1
 Customer Ref: RP5576
 National Grid Reference: 489700, 126910
 Slice: A
 Site Area (Ha): 9.45
 Search Buffer (m): 1000

Site Details

Fernhurst Park, Fernhurst, Haslemere, GU27 3HA



Tel: 0844 844 9952
 Fax: 0844 844 9951
 Web: www.envirocheck.co.uk

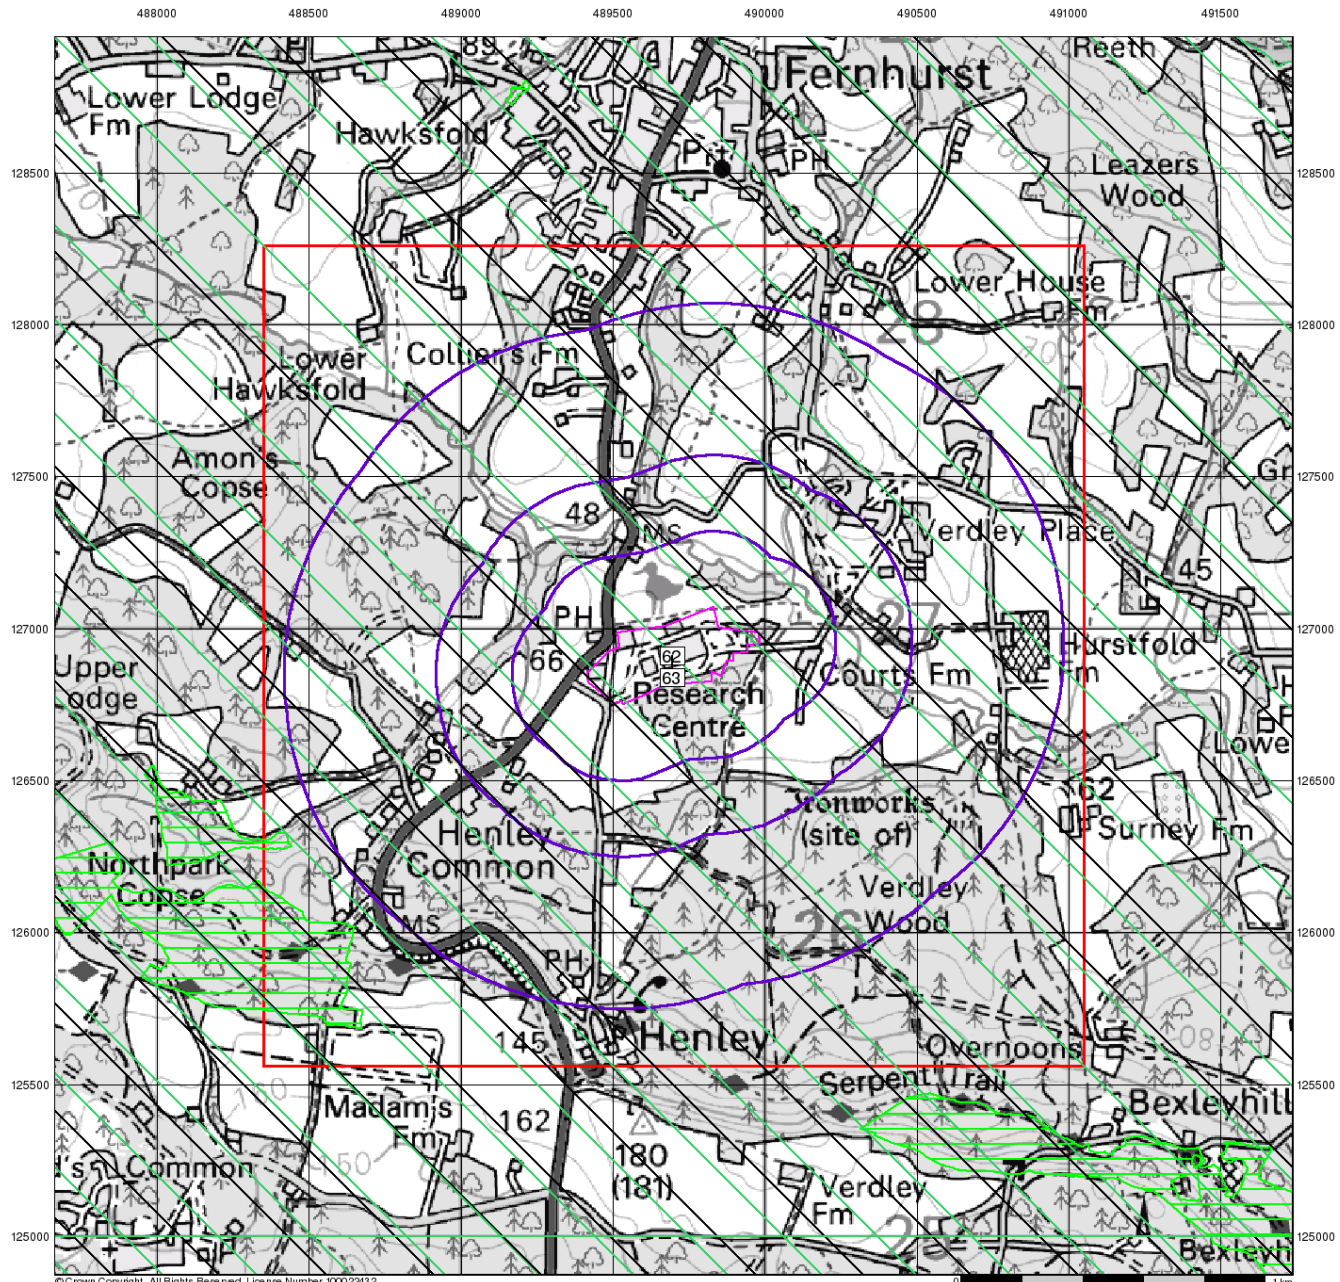

© Crown Copyright. All Rights Reserved. License Number 100022432



Sensitive Land Uses


General

- ◊ Specified Site
- Specified Buffer(s)
- ✕ Bearing Reference Point
- Slice
- Map ID

Sensitive Land Uses

- Area of Adopted Green Belt
- Area of Unadopted Green Belt
- Area of Outstanding Natural Beauty
- Environmentally Sensitive Area
- Forest Park
- Local Nature Reserve
- Marine Nature Reserve
- National Nature Reserve
- National Park
- Nitrate Sensitive Area
- Nitrate Vulnerable Zone
- Ramsar Site
- Site of Special Scientific Interest
- Special Area of Conservation
- Special Protection Area

Site Sensitivity Context Map - Slice A

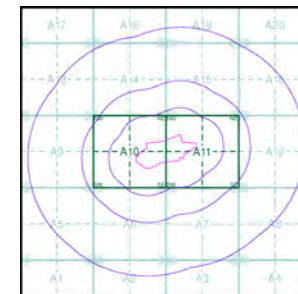

Order Details

Order Number: 45535046_1_1
 Customer Ref: RP5576
 National Grid Reference: 489700, 126910
 Slice: A
 Site Area (Ha): 9.45
 Search Buffer (m): 1000

Site Details

Fernhurst Park, Fernhurst, Haslemere, GU27 3HA



Tel: 0844 844 9952
 Fax: 0844 844 9951
 Web: www.envirocheck.co.uk

Index Map

For ease of identification, your site and buffer have been split into Slices, Segments and Quadrants. These are illustrated on the Index Map opposite and explained further below.

Slice

Each slice represents a 1:10,000 plot area (2.7km x 2.7km) for your site and buffer. A large site and buffer may be made up of several slices (represented by a red outline), that are referenced by letters of the alphabet, starting from the bottom left corner of the slice "grid". This grid does not relate to National Grid lines but is designed to give best fit over the site and buffer.

Segment

A segment represents a 1:2,500 plot area. Segments that have plot files associated with them are shown in dark green, others in light blue. These are numbered from the bottom left hand corner within each slice.

Quadrant

A quadrant is a quarter of a segment. These are labelled as NW, NE, SW, SE and are referenced in the datasheet to allow features to be quickly located on plots. Therefore a feature that has a quadrant reference of A7NW will be in Slice A, Segment 7 and the NW Quadrant.

A selection of organisations who provide data within this report:



Envirocheck reports are compiled from 136 different sources of data.

Client Details

Dr P Arnold, Red Rock Geoscience Ltd, East Wing, Station House, Broadclyst, Exeter, Devon, EX5 3AS

Order Details

Order Number: 45535046_1_1
 Customer Ref: RP5576
 National Grid Reference: 489680, 126910
 Site Area (Ha): 9.45
 Search Buffer (m): 1000


Site Details

Fernhurst Park, Fernhurst, Haslemere, GU27 3HA


Full Terms and Conditions can be found on the following link:
<http://www.landmarkinfo.co.uk/Terms/Show/430>



Tel: 0844 844 9952
 Fax: 0844 844 9951
 Web: www.envirocheck.co.uk

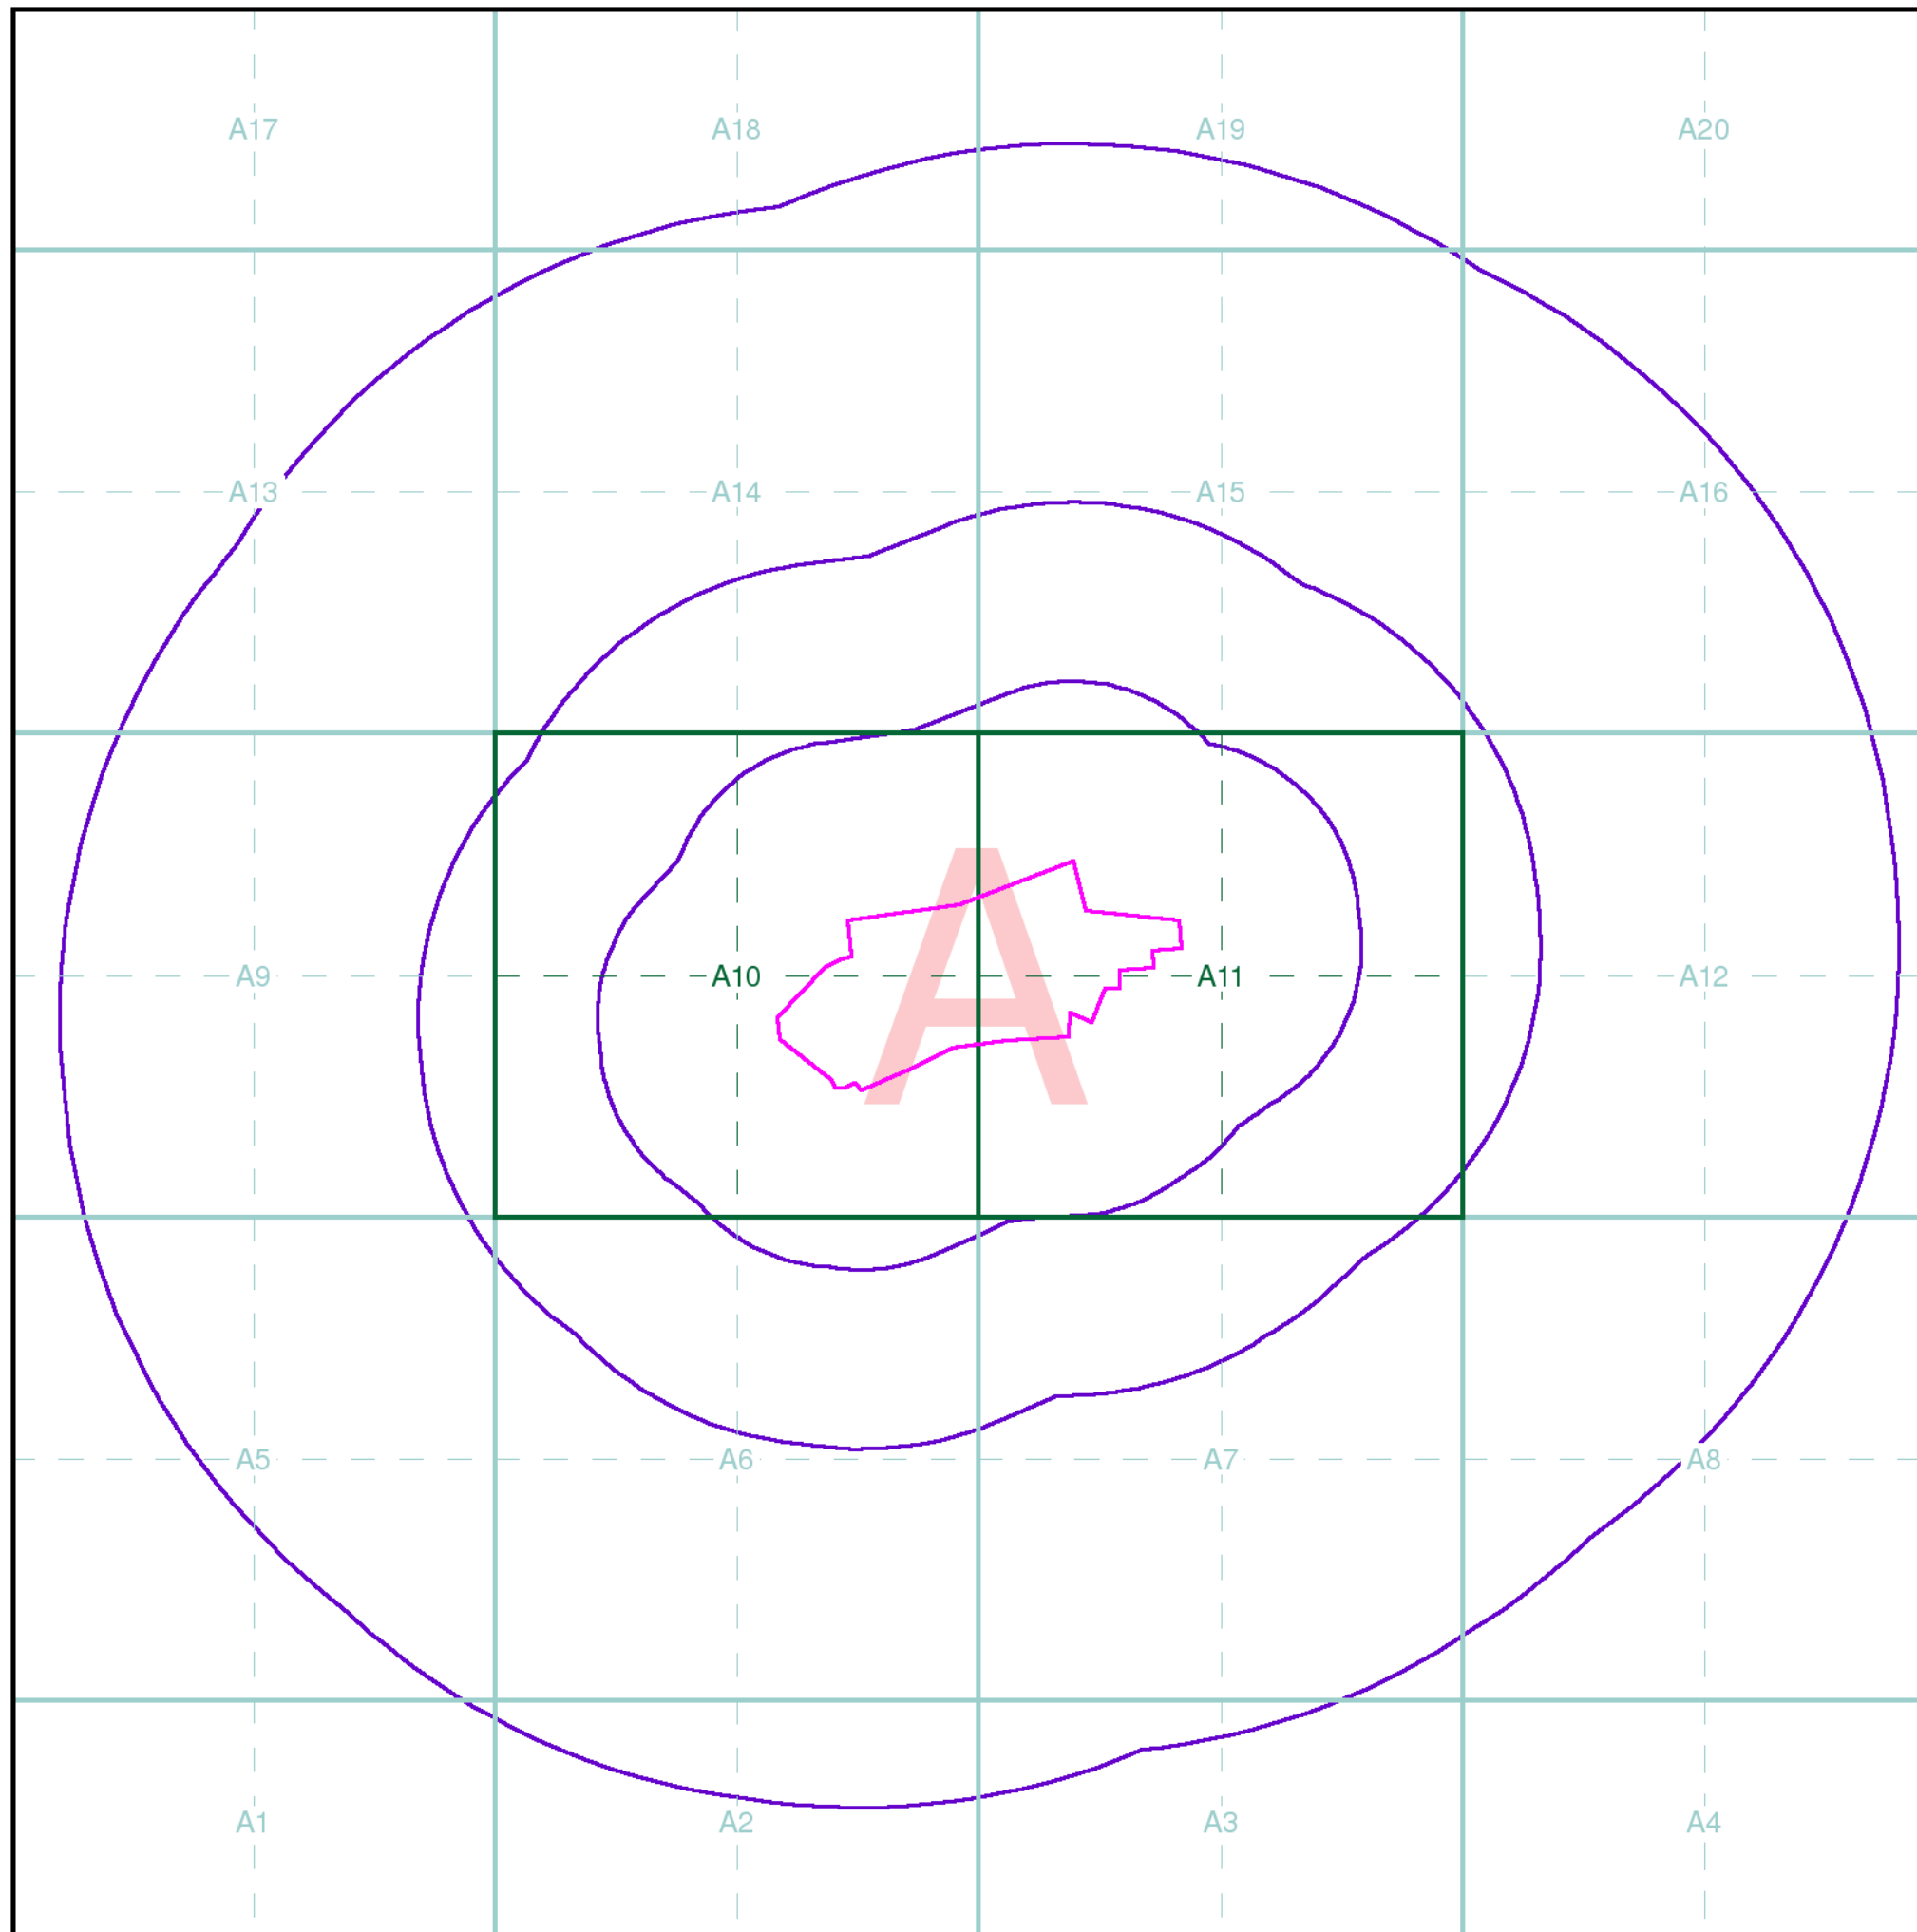

APPENDIX C
ADDITIONAL AERIAL PHOTOGRAPHY

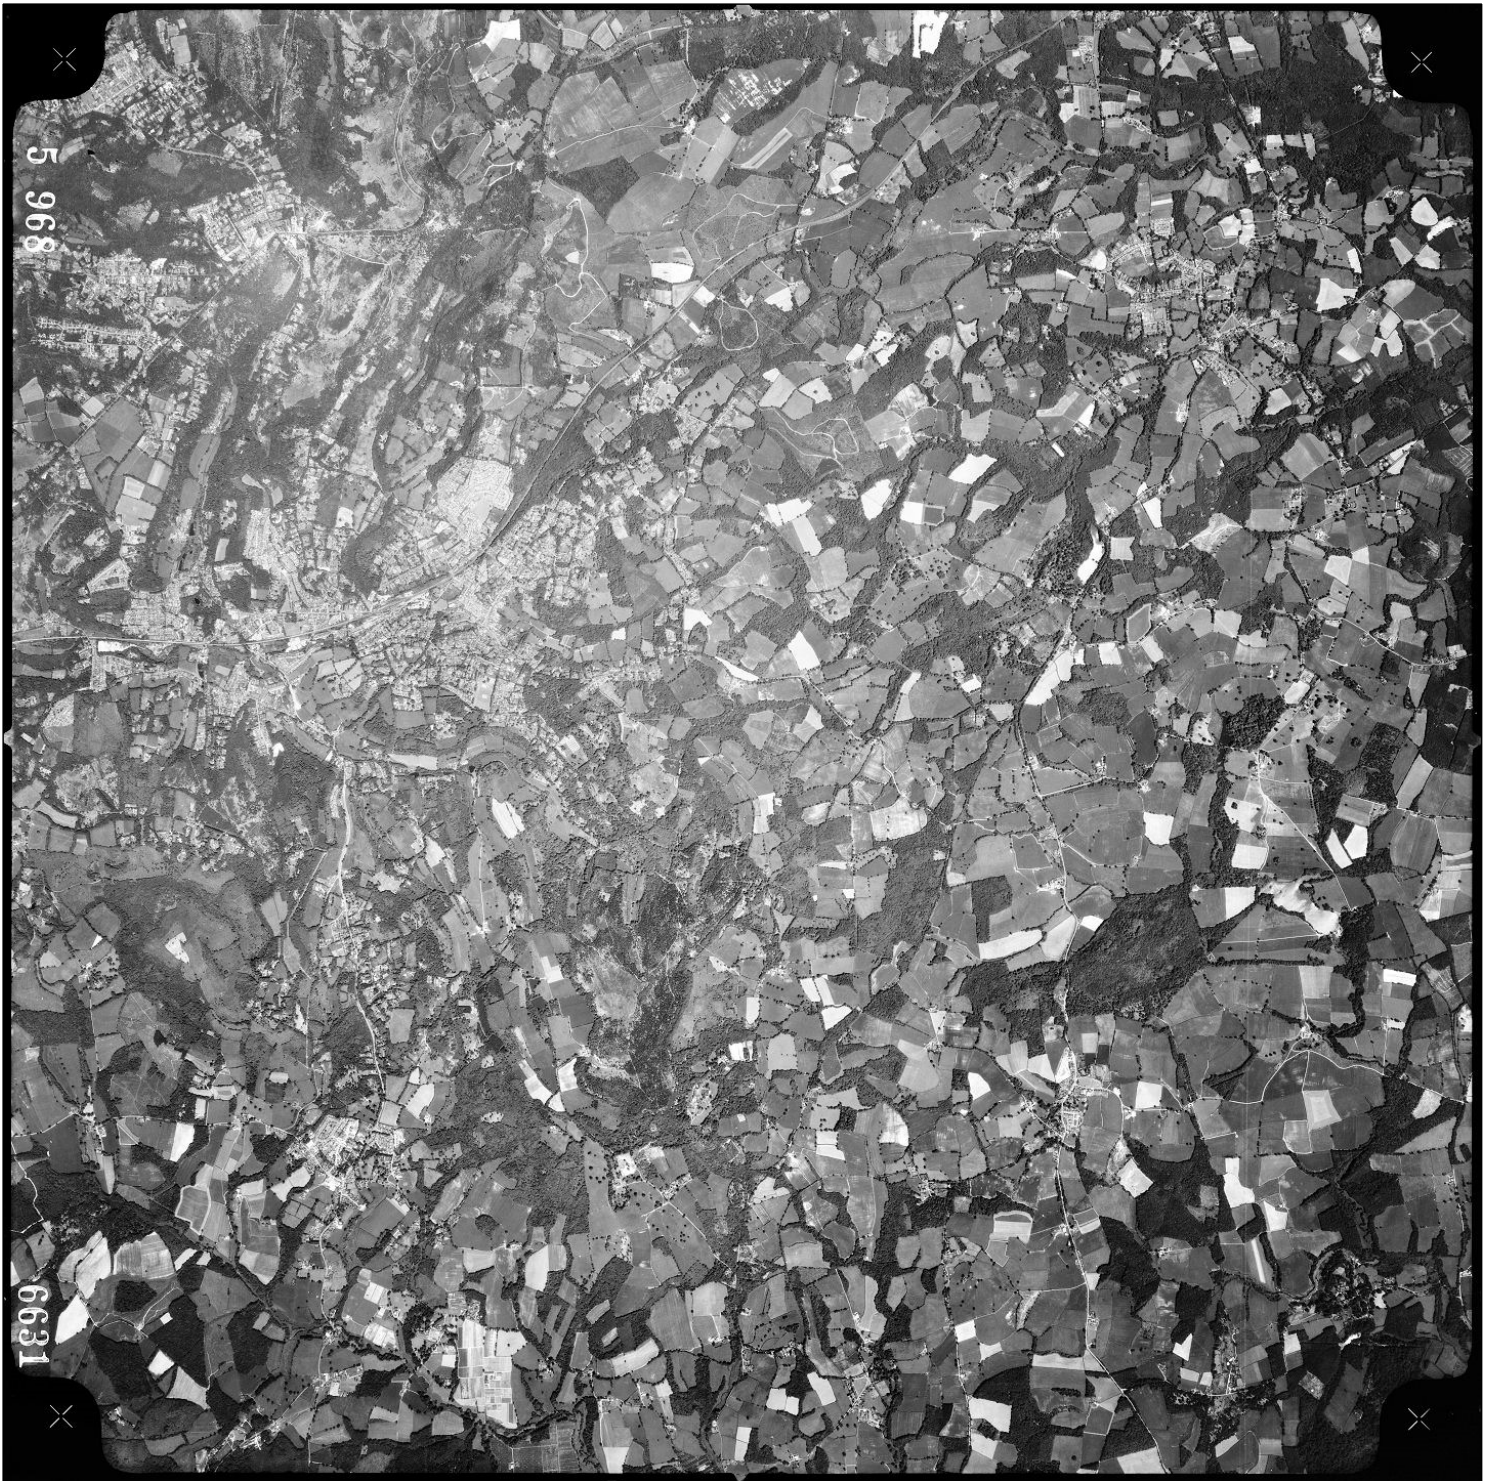

AERIAL PHOTOGRAPH

Reference 6631_5_968
Dated 01/09/1969
Source: Bluesky/Landmark



Project
Former Fernhurst Research Centre
Fernhurst, Haslemere,
West Sussex

Contract No: RP5576 June 2013



AERIAL PHOTOGRAPH

Reference 26_88_148

Dated 24/04/1988

Source: Bluesky/Landmark



Project

**Former Fernhurst Research Centre
Fernhurst, Haslemere,
West Sussex**

Contract No: RP5576 June 2013

APPENDIX D
SITE WALKOVER PLANS AND PHOTOGRAPHS

489400 E
127000 N

Key:

- Photograph Locations
- Approximate Location of MOD Buildings
- Approximate Location of Geological Boundary



Sandstone

Mudstone

Sandstone

Mudstone

Sandstone

Approximate Former
Route of Stream


Site Walkover Plan (Sheet 1)



Contract No: RP5576 June 2013

Scale 1:1000
Size A3


Project
Fernhurst Park, Haslemere
West Sussex

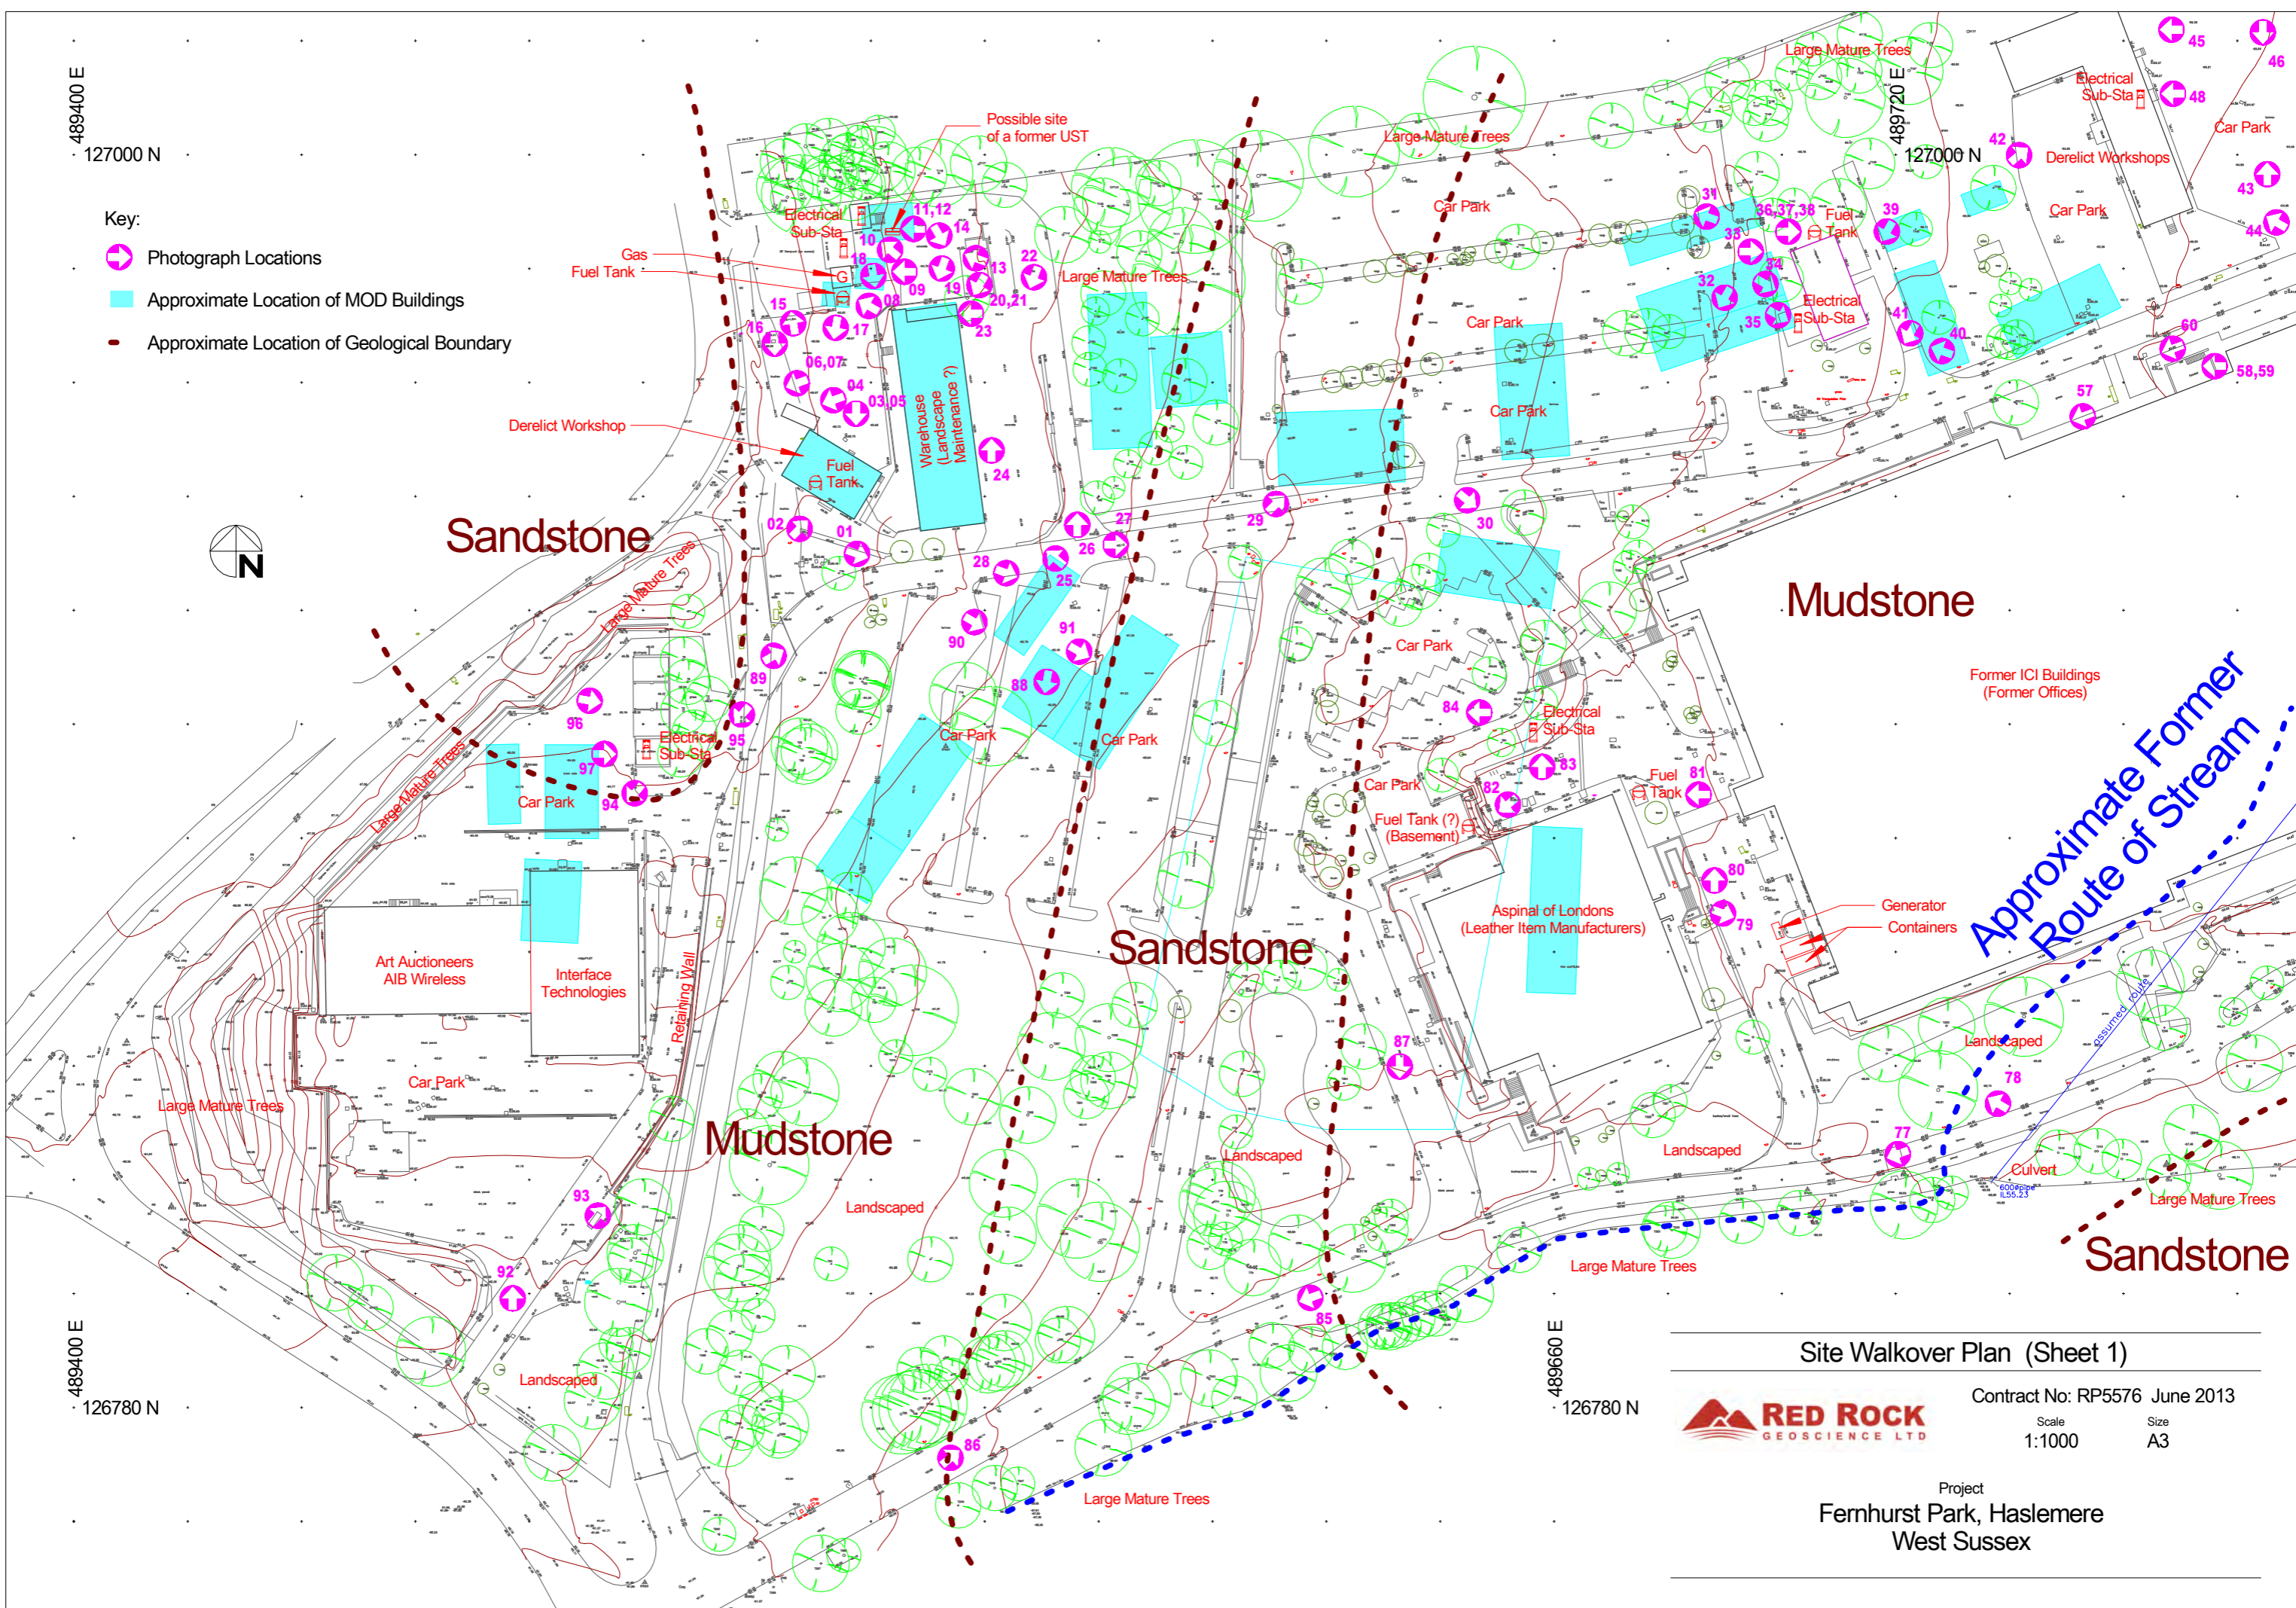






489660 E
127060 N

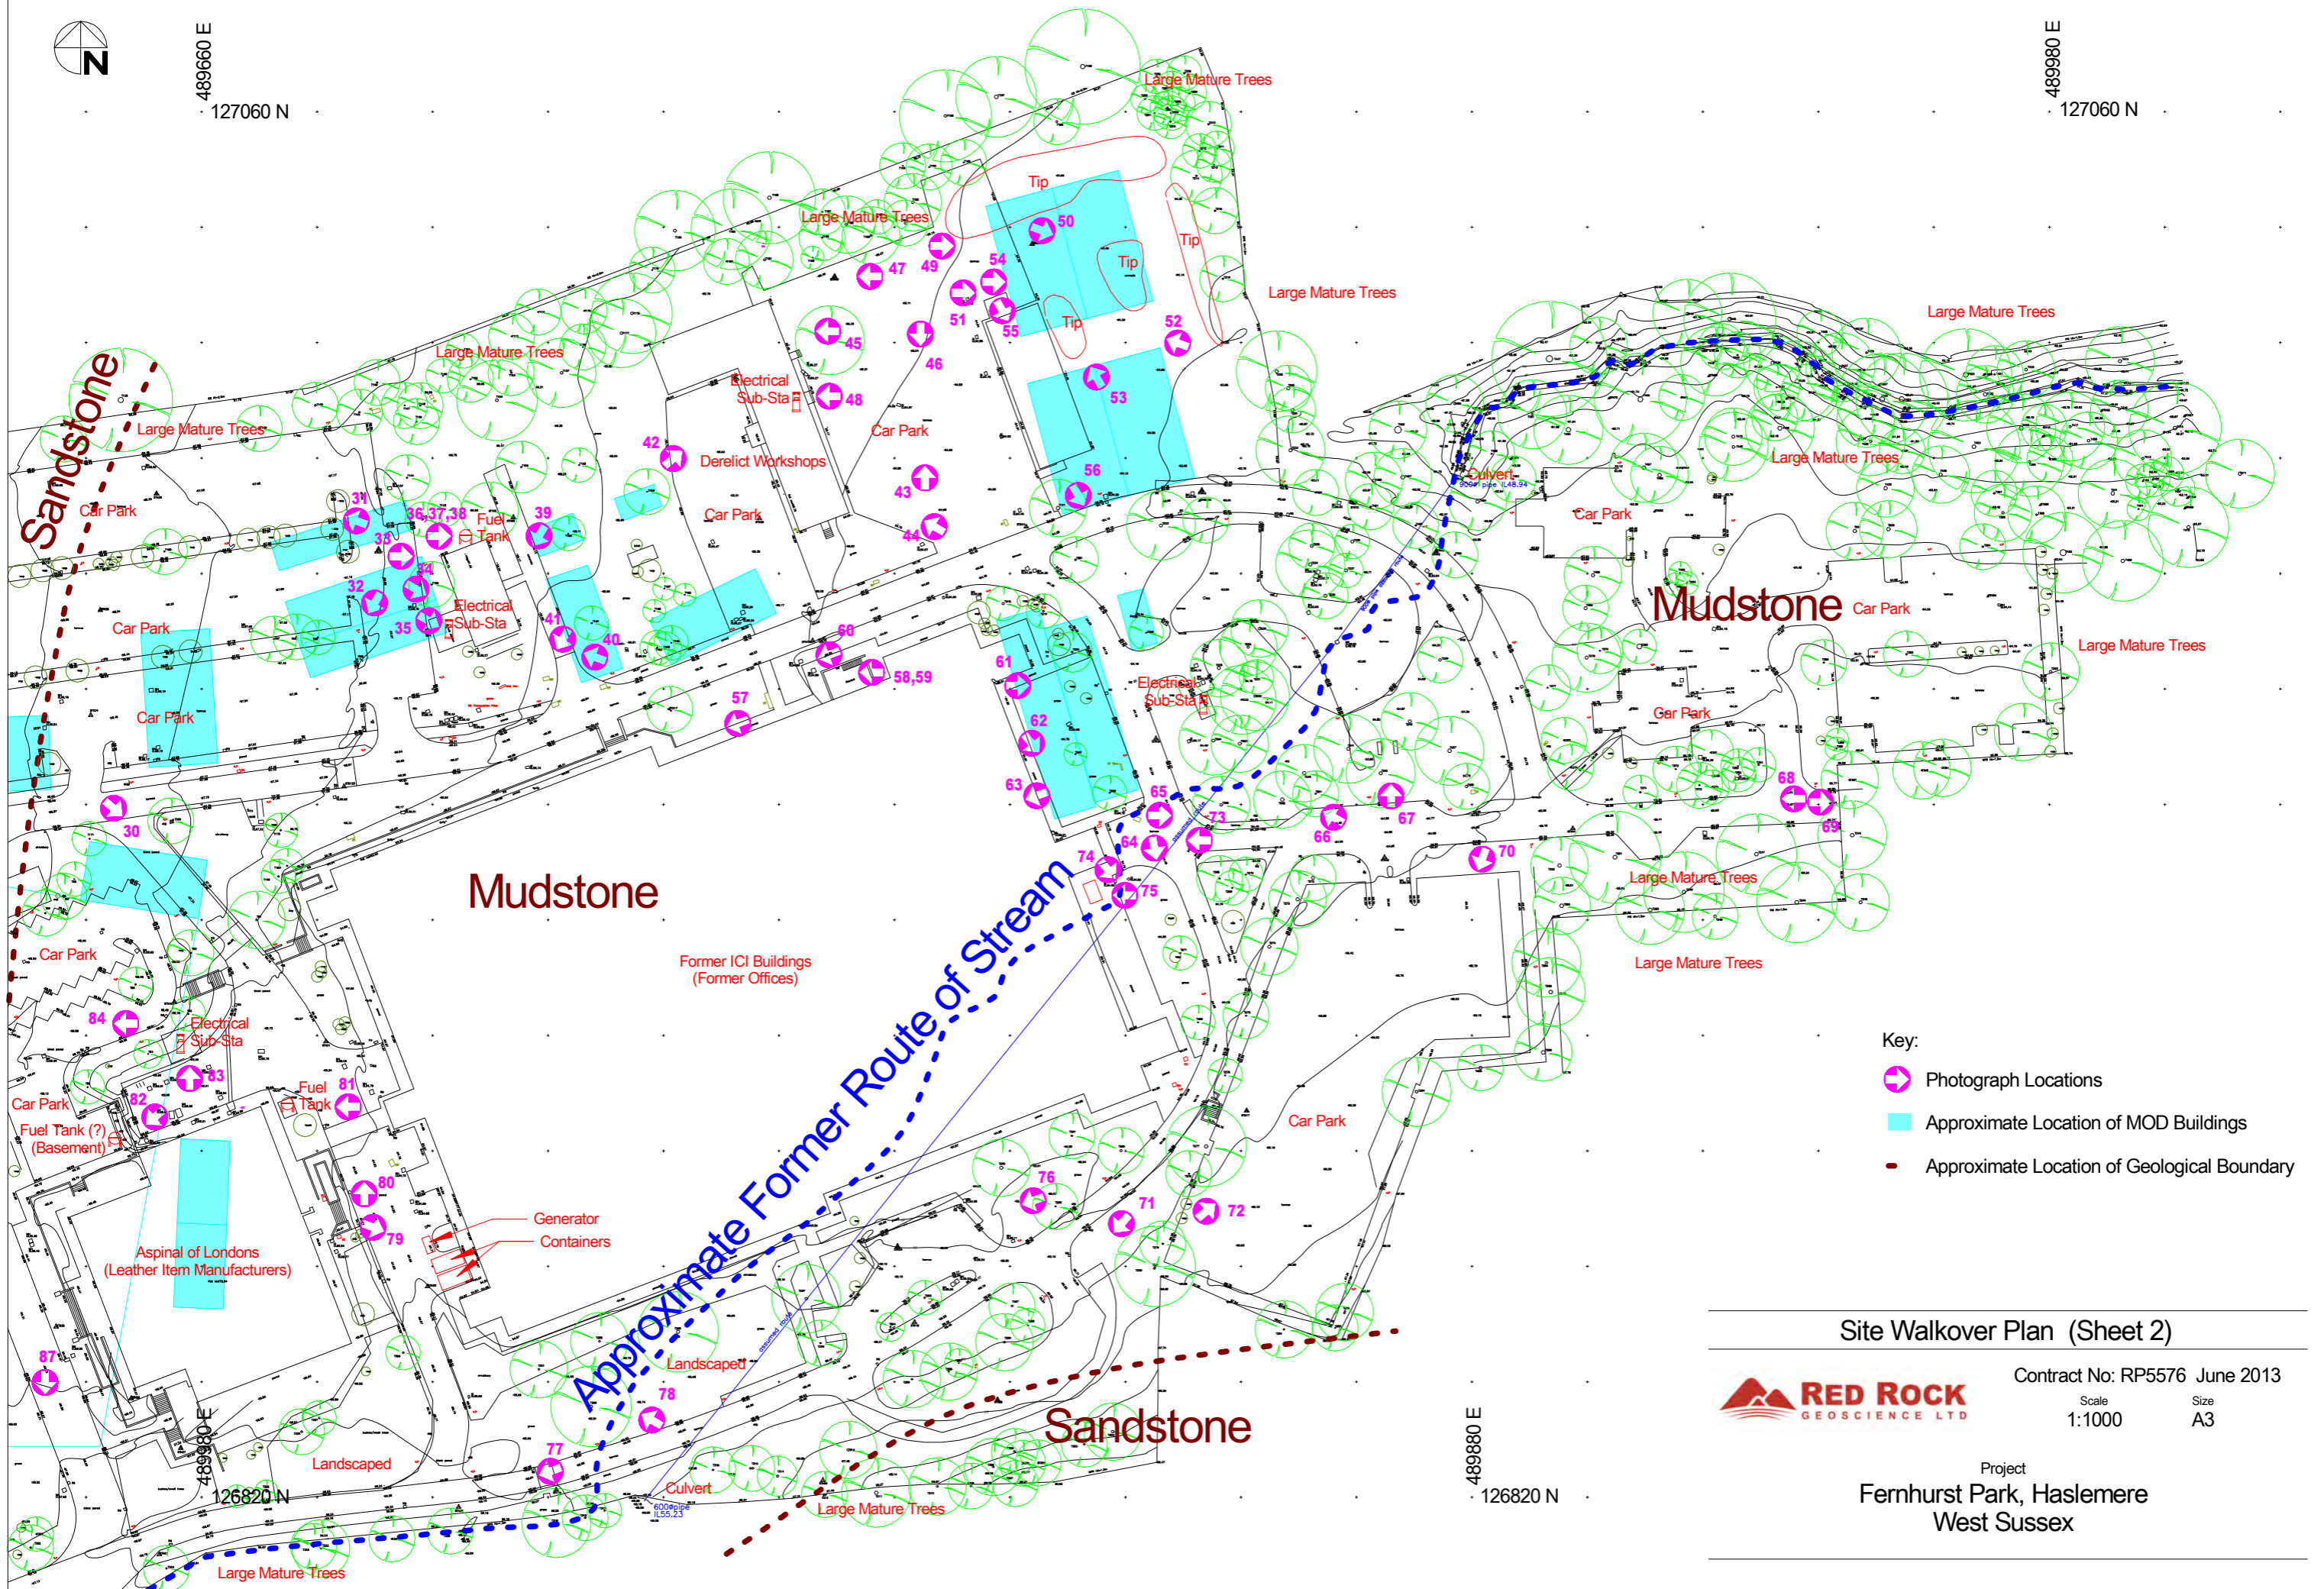489980 E
127060 N



- Key:
-  Photograph Locations
 -  Approximate Location of MOD Buildings
 -  Approximate Location of Geological Boundary

Site Walkover Plan (Sheet 2)



Contract No: RP5576 June 2013

Scale 1:1000
Size A3

Project
Fernhurst Park, Haslemere
West Sussex

489880 E
126820 N

SITE WALKOVER PHOTOGRAPHS

Project: Fernhurst Park, Haslemere, West Sussex

Reference: RP5576

Photograph 01



SITE WALKOVER PHOTOGRAPHS

Project: Fernhurst Park, Haslemere, West Sussex

Reference: RP5576

Photograph 02



SITE WALKOVER PHOTOGRAPHS

Project: Fernhurst Park, Haslemere, West Sussex
Reference: RP5576

Photographs 03 - 07



SITE WALKOVER PHOTOGRAPHS

Project: Fernhurst Park, Haslemere, West Sussex

Reference: RP5576

Photograph 08



SITE WALKOVER PHOTOGRAPHS

Project: Fernhurst Park, Haslemere, West Sussex
Reference: RP5576

Photographs 09 - 13



SITE WALKOVER PHOTOGRAPHS

Project: Fernhurst Park, Haslemere, West Sussex

Reference: RP5576

Photograph 14



SITE WALKOVER PHOTOGRAPHS

Project: Fernhurst Park, Haslemere, West Sussex
Reference: RP5576

Photographs 15 - 19



SITE WALKOVER PHOTOGRAPHS

Project: Fernhurst Park, Haslemere, West Sussex
Reference: RP5576

Photographs 20 - 24



SITE WALKOVER PHOTOGRAPHS

Project: Fernhurst Park, Haslemere, West Sussex

Reference: RP5576

Photograph 25



SITE WALKOVER PHOTOGRAPHS

Project: Fernhurst Park, Haslemere, West Sussex
Reference: RP5576

Photographs 26 - 28



SITE WALKOVER PHOTOGRAPHS

Project: Fernhurst Park, Haslemere, West Sussex
Reference: RP5576

Photographs 29 - 30



SITE WALKOVER PHOTOGRAPHS

Project: Fernhurst Park, Haslemere, West Sussex
Reference: RP5576

Photographs 31 - 32



SITE WALKOVER PHOTOGRAPHS

Project: Fernhurst Park, Haslemere, West Sussex
Reference: RP5576

Photographs 33 - 37



SITE WALKOVER PHOTOGRAPHS

Project: Fernhurst Park, Haslemere, West Sussex
Reference: RP5576

Photographs 38 - 41



SITE WALKOVER PHOTOGRAPHS

Project: Fernhurst Park, Haslemere, West Sussex

Reference: RP5576

Photographs 42 - 43



SITE WALKOVER PHOTOGRAPHS

Project: Fernhurst Park, Haslemere, West Sussex
Reference: RP5576

Photographs 44 - 48



SITE WALKOVER PHOTOGRAPHS

Project: Fernhurst Park, Haslemere, West Sussex

Reference: RP5576

Photograph 49



SITE WALKOVER PHOTOGRAPHS

Project: Fernhurst Park, Haslemere, West Sussex

Reference: RP5576

Photographs 50 - 51



SITE WALKOVER PHOTOGRAPHS

Project: Fernhurst Park, Haslemere, West Sussex
Reference: RP5576

Photographs 52 - 55



SITE WALKOVER PHOTOGRAPHS

Project: Fernhurst Park, Haslemere, West Sussex

Reference: RP5576

Photograph 56

