


TILES TO MATCH  
EXISTING

UPVC CLADDING

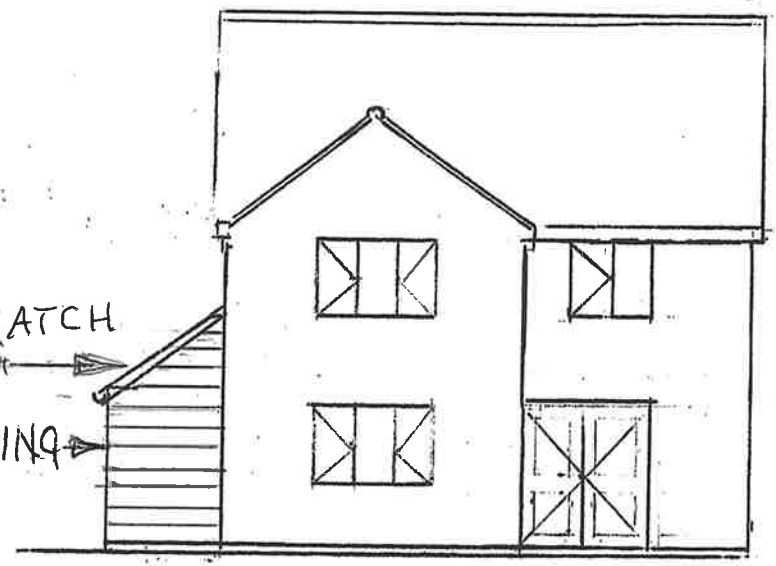

FRONT (NORTH) ELEVATION

WEST ELEVATION

PROPOSED ELEVATIONS

SCALE 1:100