

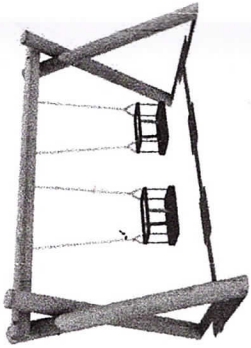



2D Plan

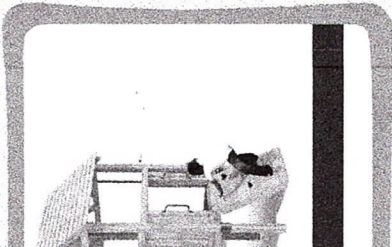


>> 1.8m Log Swing with Cradle Seats

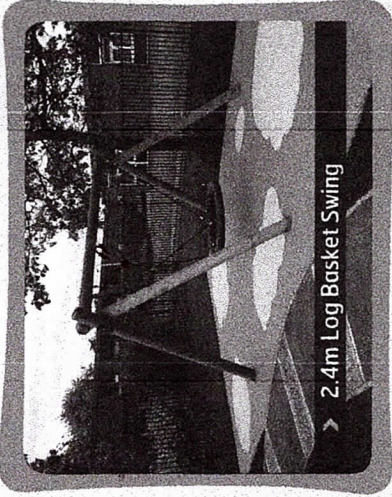


> 2.4m Log Basket Swing

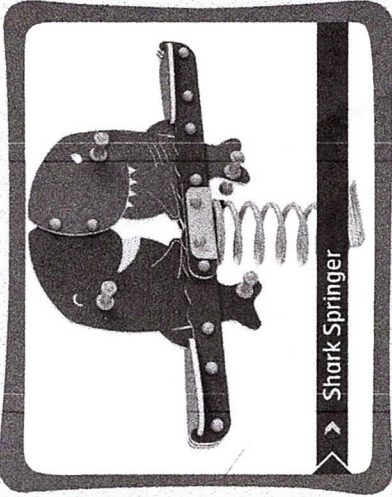


> Shark Springer

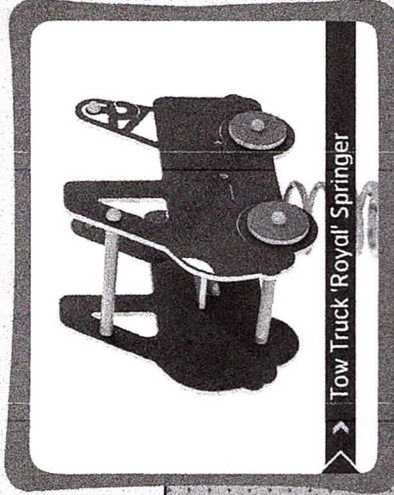

> Tow Truck Royal Springer

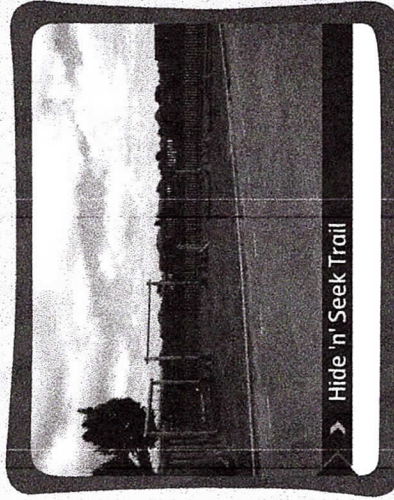

> Hide 'n' Seek Trail

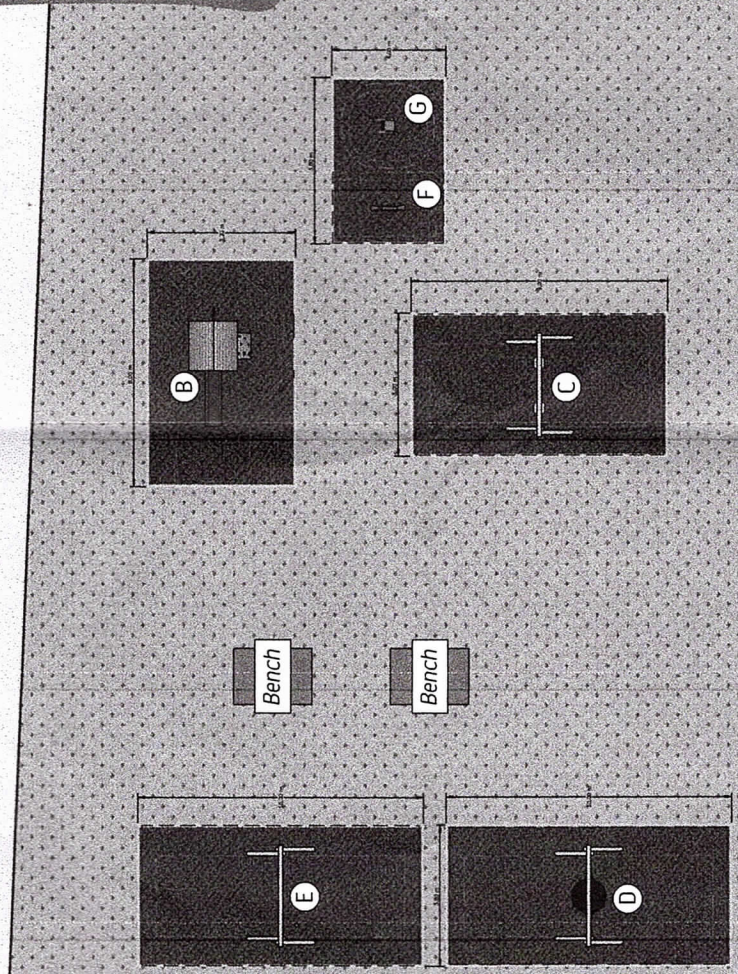

Equipment:

- (A) Captain Mannerings Option Two
- (B) Foxtail Tower
- (C) 1.8m Log Swings with Cradle Seats
- (D) 2.4m Log Swing with Basket
- (E) 2.4m Log Swings with Flat Seats
- (F) Shark Double Springer
- (G) Tow Truck Springer
- (H) Hide 'n' Seek Trail
- Inclined Balance Weaver
- Log Traverse
- 3 Stepping Stones
- Crossed Rope Walk
- 3 Stepping Stones
- Burmah Bridge