



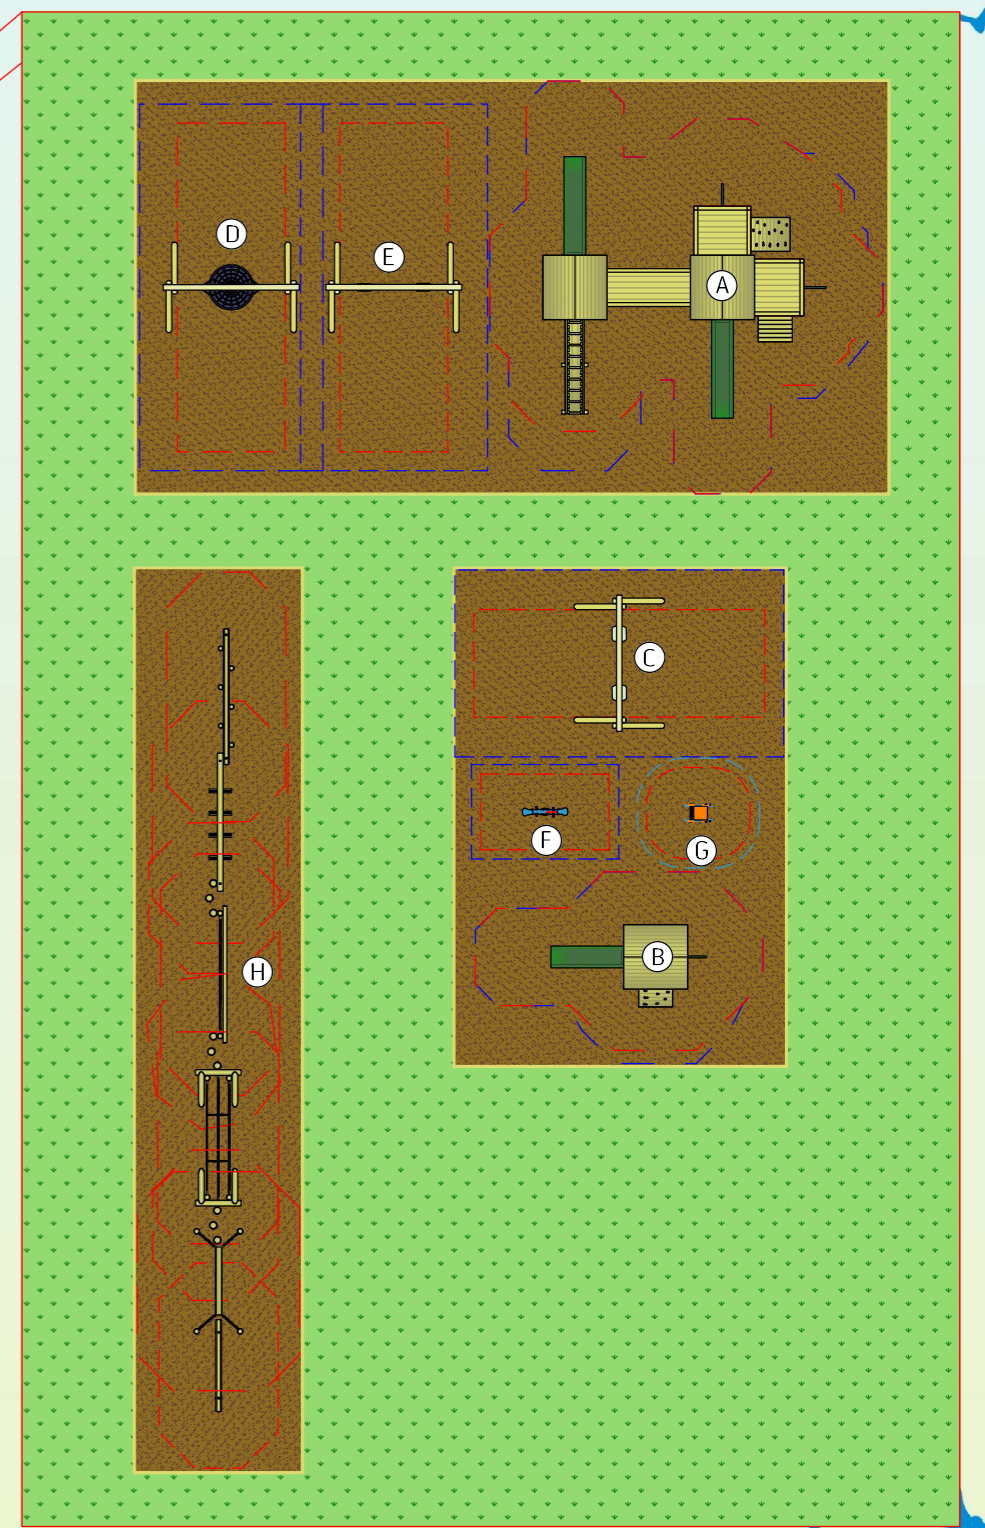

1:200 @ A3

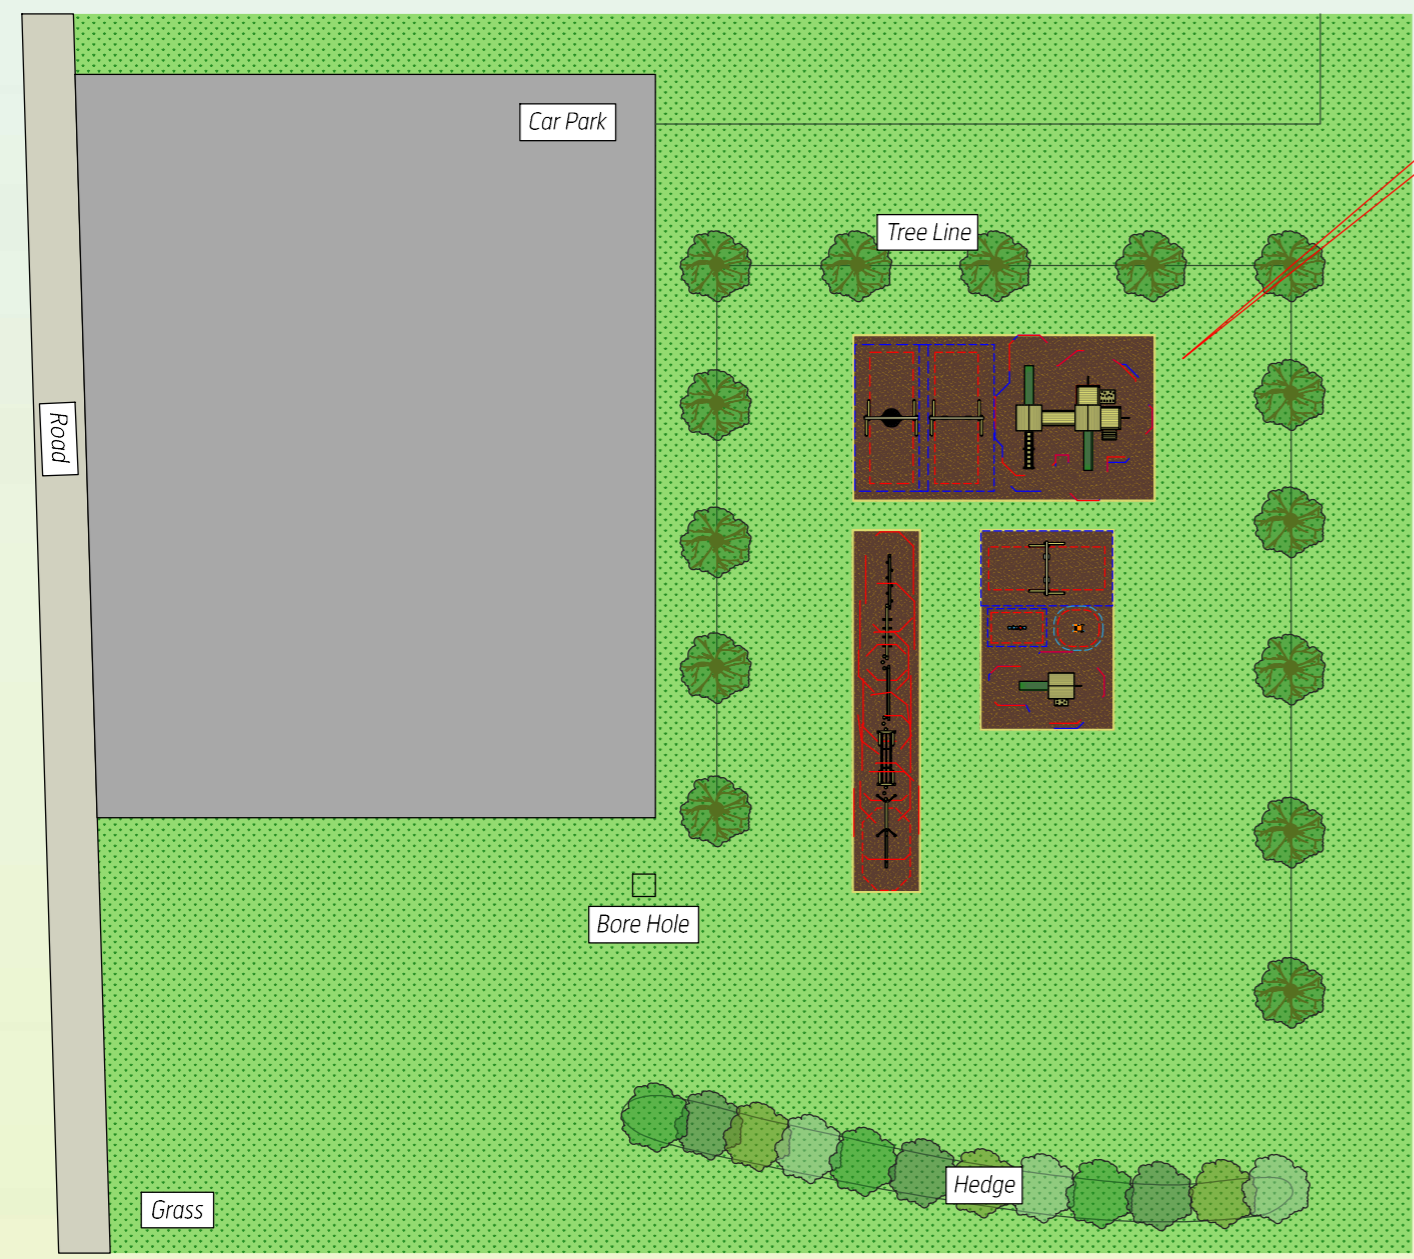

1:500 @ A3



- Equipment:**
- (A) Captain Mannerings Option Two
 - (B) Foxtail Tower
 - (C) 1.8m Log Swings with Cradle Seats
 - (D) 2.4m Log Swing with Basket
 - (E) 2.4m Log Swings with Flat Seats
 - (F) Shark Double Springer
 - (G) Tow Truck Springer
 - (H) Hide 'n' Seek Trail
 - Inclined Balance Weaver
 - Log Traverse
 - 3 Stepping Stones
 - Crossed Rope Walk
 - 3 Stepping Stones
 - Burmah Bridge
 - 3 Stepping Stones
 - Swing Board
 - Balance Beam



4 Seasons Country & Leisure Park

Objective: new play area for the holiday park

Images shown are for representational purposes, products may vary. T: 01702 291129 - www.sovereignplayequipment.co.uk

Ref: 62640
 Date: 2021-08-03
 Scale: as shown
 Designer: L.B
 Area Manager: Andy Latham

