


North  
Elevation

# SHIRE

BUILT AROUND OUR REPUTATION

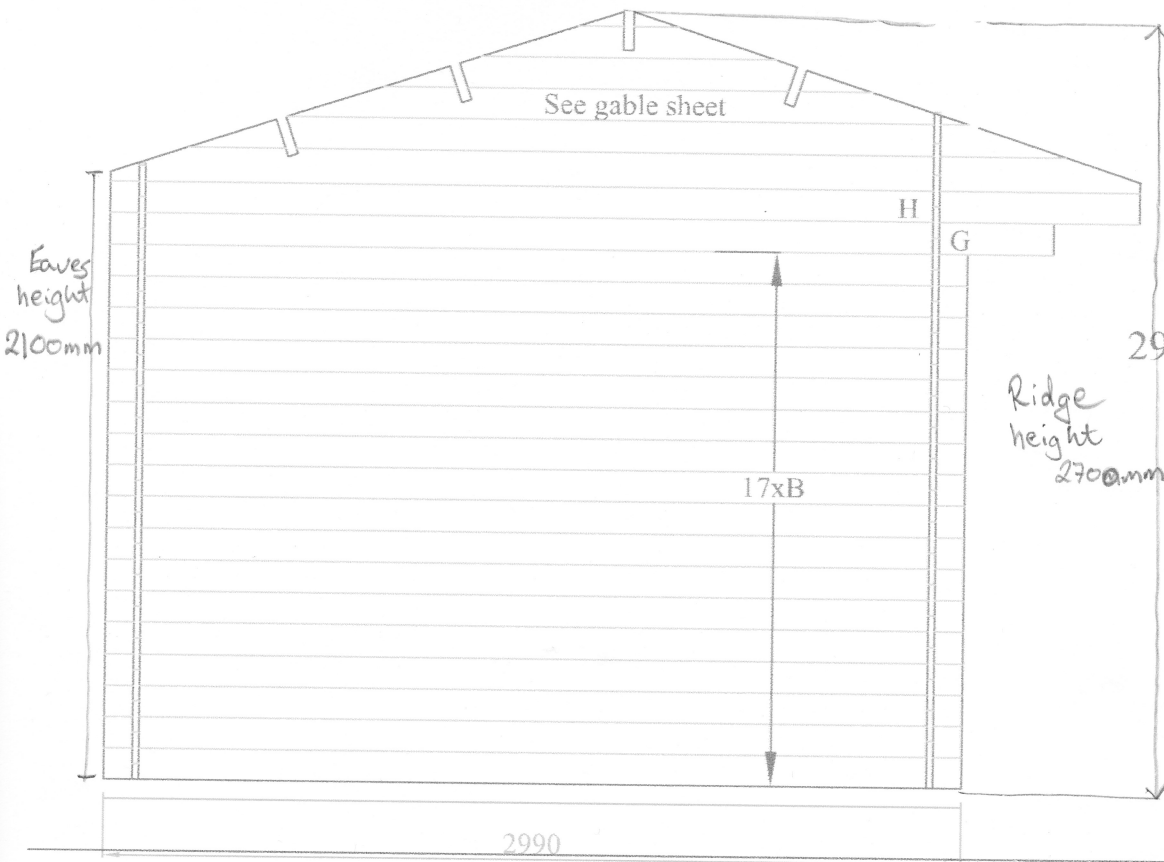

Marlborough  
2990x3590(10x12)

28mm log

LH SIDE


Parts list

Bx17

Gx1

Hx1

South Elevation

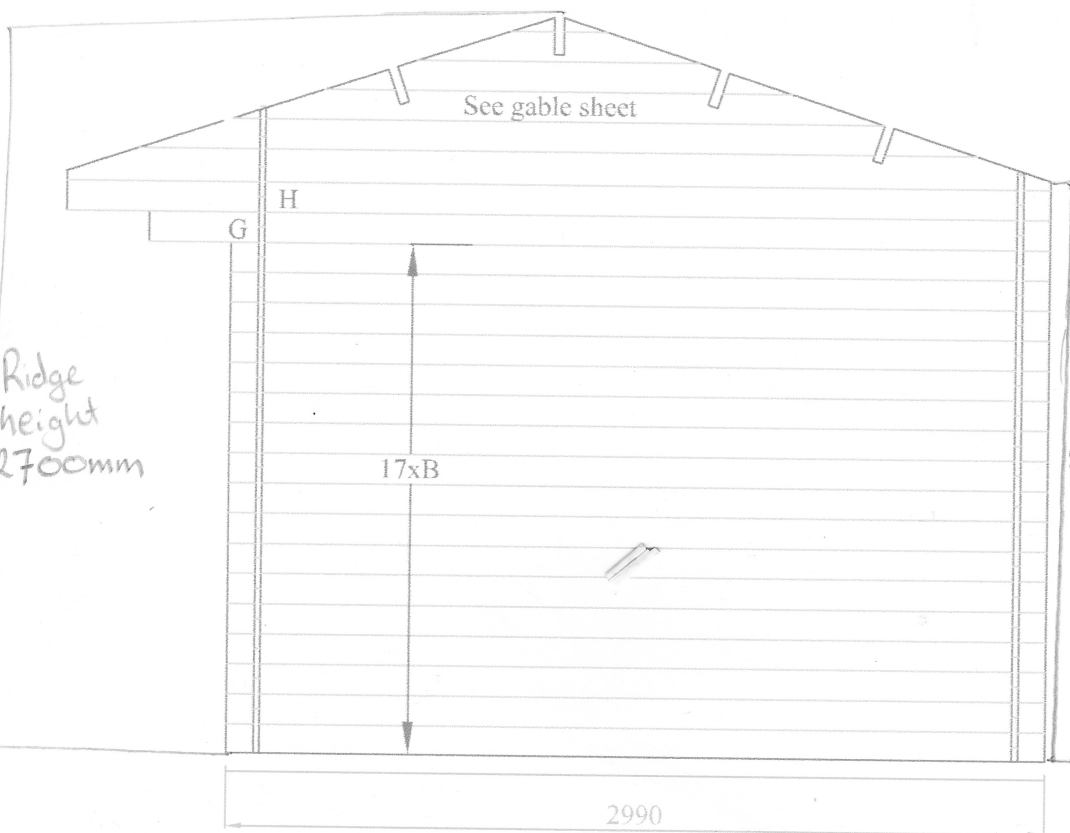

Marlborough  
2990x3590(10x12)

28mm log

RH SIDE

Parts list

Bx17

Gx1

Hx1