



3600mm


FRONT ELEVATION

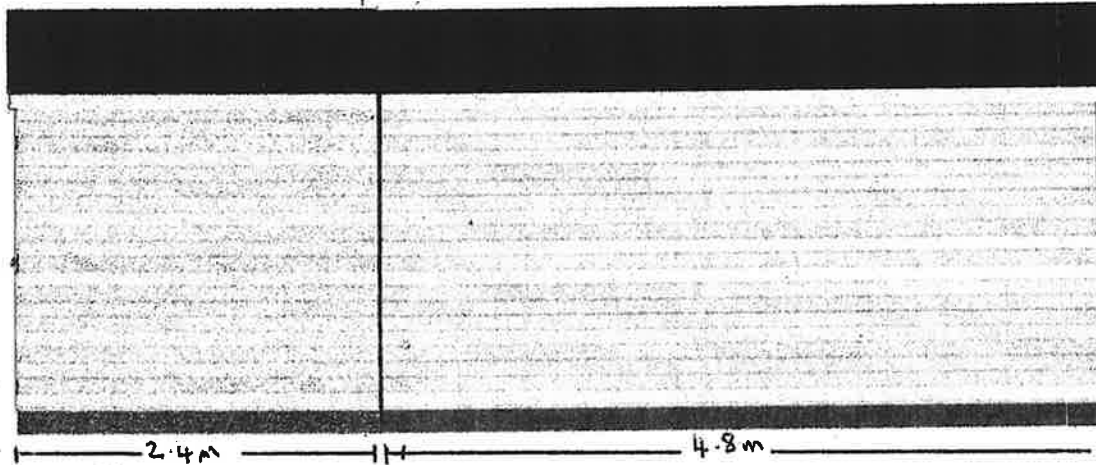

RIGHT ELEVATION

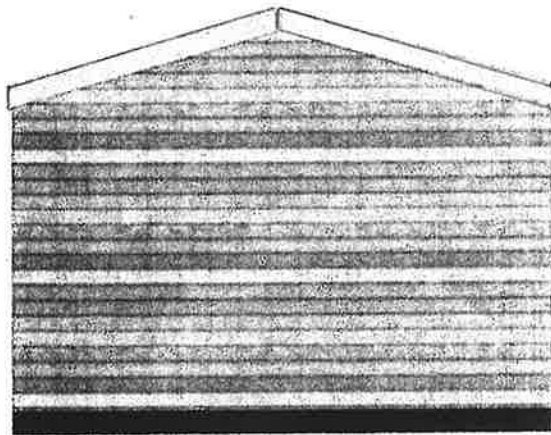


REAR ELEVATION

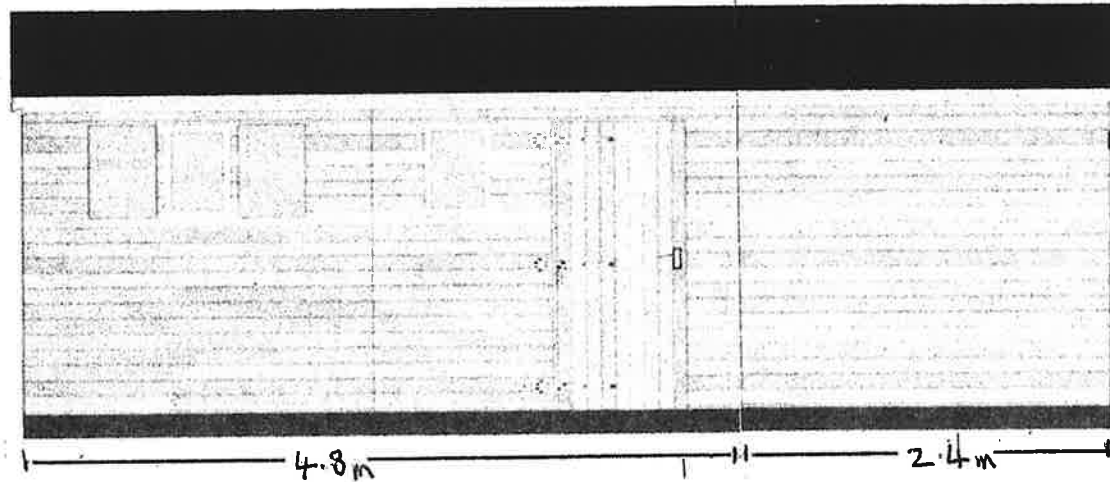

LEFT ELEVATION



Floor Plan 1:100

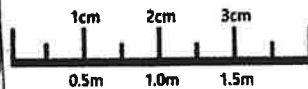

Proposed Elevations

Building Specification:
 Timber framed & clad garage
 Exterior Cladding: 12mm Rebated Redwood
 External Timber Colour: Light Brown
 Roofing Covering: Heavy Duty Grey Mineral Felt
 Scale @ A4 - 1:50
 Please note: Width & depth dimensions shown exclude exterior cladding.