




FRONT ELEVATION

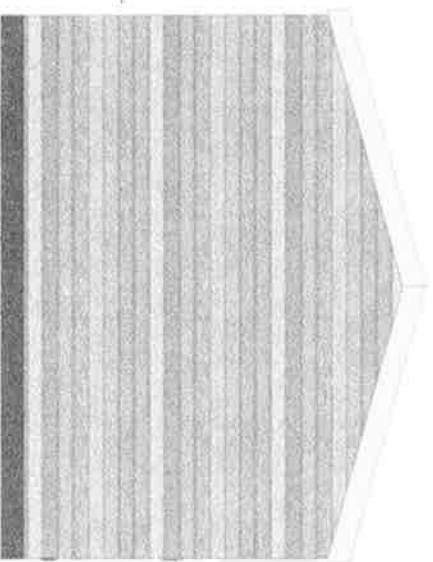


REAR ELEVATION

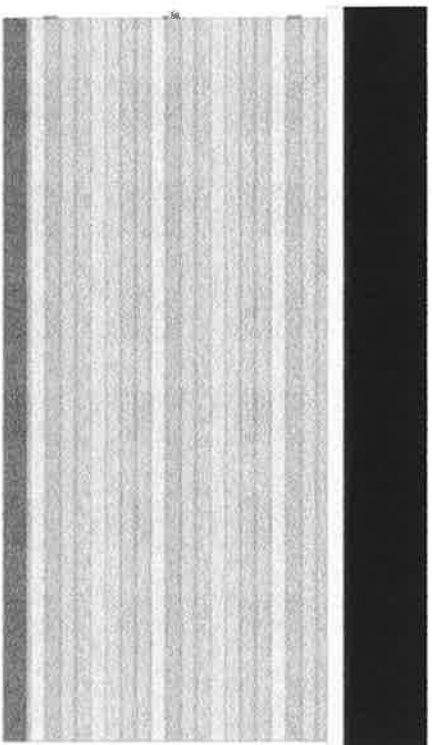

RIGHT ELEVATION

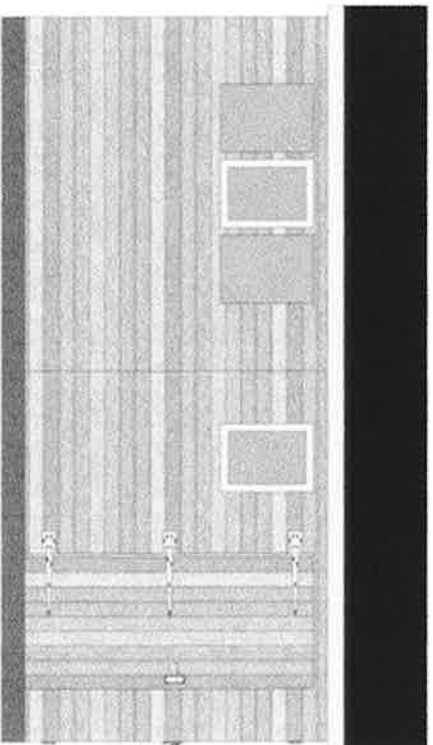

LEFT ELEVATION

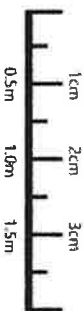

*Existing Elevations*

<p><b>Building Type:</b> Timber Frame Garden Building</p> <p><b>Customer Name:</b> Mr Arnold</p> <p><b>Date Drawn:</b> 23.07.20</p> <p><b>Revision Number:</b> -</p>	<p><b>Building Specification:</b> Timber framed &amp; clad garage</p> <p><b>Exterior Cladding:</b> 12mm Rebated Redwood</p> <p><b>External Timber Colour:</b> Light Brown</p> <p><b>Roofing Covering:</b> Heavy Duty Grey Mineral Felt</p> <p><small>Please note: Width &amp; depth dimensions shown exclude exterior cladding.</small></p>	<p><b>Superior</b></p> <p>Ipswich Road, Tasburgh, Norfolk, NR15 1NS 01508 470490</p> <p>bsr@superiorgardensbuildings.co.uk Scale: A4 = 1:50</p>
--	---	---