





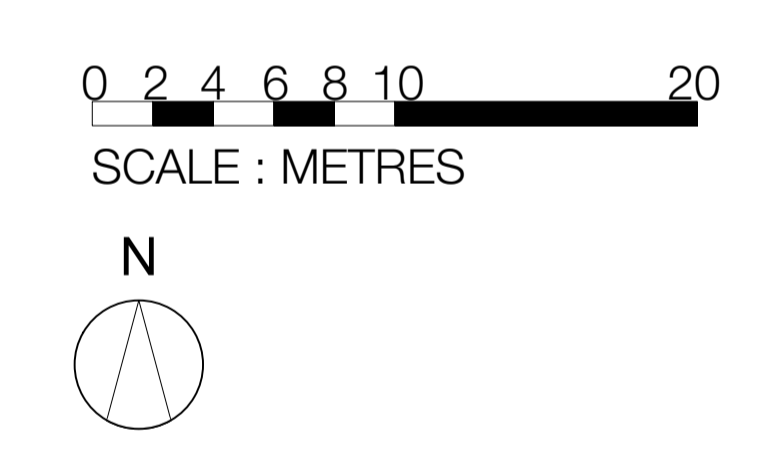
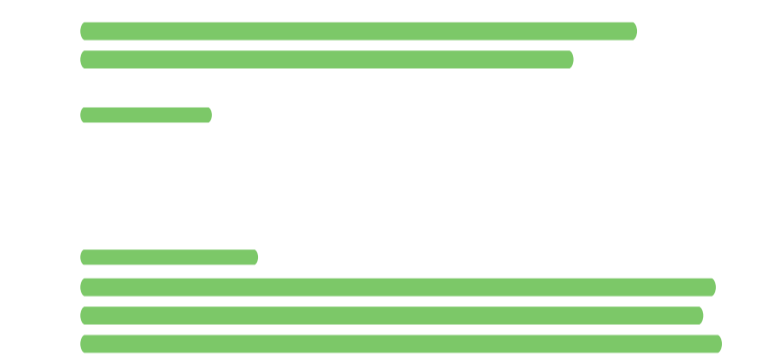




-  Existing fence
-  Temporary site hoarding
-  Steel security gates
-  Security camera
-  Site compound
-  Pedestrian access



REV	DATE	COMMENTS

**Mr & Mrs Benham & Mr & Mrs Wertheim**  
 CLIENT

1, 2 & 3 Greensand Place  
 Sevenoaks  
 PROJECT NAME

LG78/01  
 PROJECT NUMBER

**PROPOSED SITE PLAN**  
 DRAWING TITLE

1:250  
 SCALE @ A1

**002**  
 DRAWING NUMBER

REV

10.03.2021

**lustedgreen**

020 3176 2770  
 www.lustedgreen.com  
 studio@lustedgreen.com  
 Cargo Works | 1-2 Hatfields | London | SE1 9PG