


EXISTING SIGNAGE ELEVATION (DUKE STREET) - 1:50

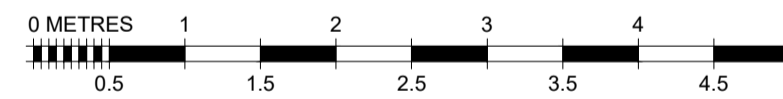

EXISTING SIGNAGE ELEVATION (WHITEVALE STREET) - 1:50



REVISIONS
REV 0:

SURVEY

FIT OUT TYPE
CONCEPT 2

PROJECT
MERKUR SLOTS
424 DUKE STREET
GLASGOW
G31 1PX

DESCRIPTION
EXISTING SHOPFRONT

DRAWN BY	SCALE	DATE
	1:50	01/07/21

DRAWING No.	REVISION
999-EX-03	-



COPYRIGHT IS RESERVED BY MERKUR CASINO UK AND IS ISSUED ON THE CONDITION THAT IT IS NOT COPIED OR DISCLOSED BY OR TO ANY UNAUTHORISED PERSONS WITHOUT PRIOR CONSENT FROM MERKUR CASINO UK.
THIS DRAWING SHOULD NOT BE SCALED. THE CONTRACTOR SHOULD CHECK ALL DIMENSIONS ON SITE. ANY ERROR OR OMISSION SHOULD BE REPORTED TO MERKUR CASINO UK.