
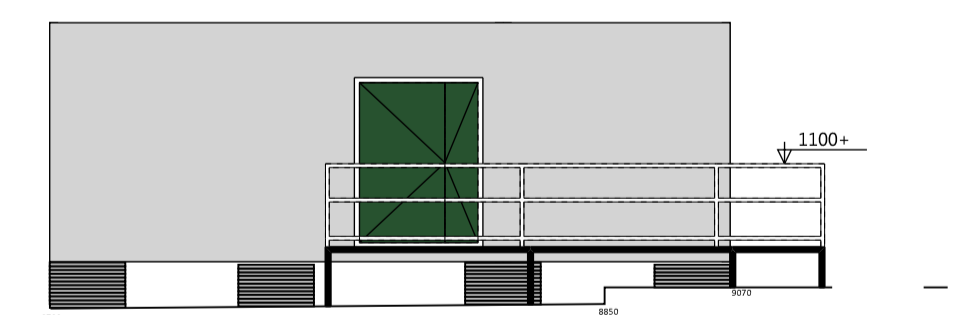
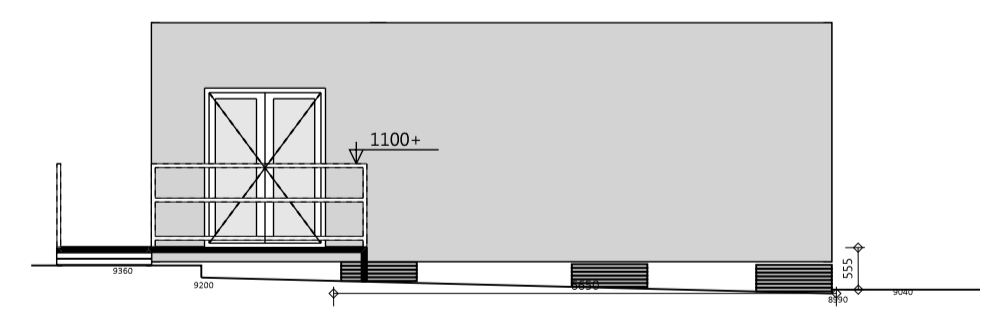
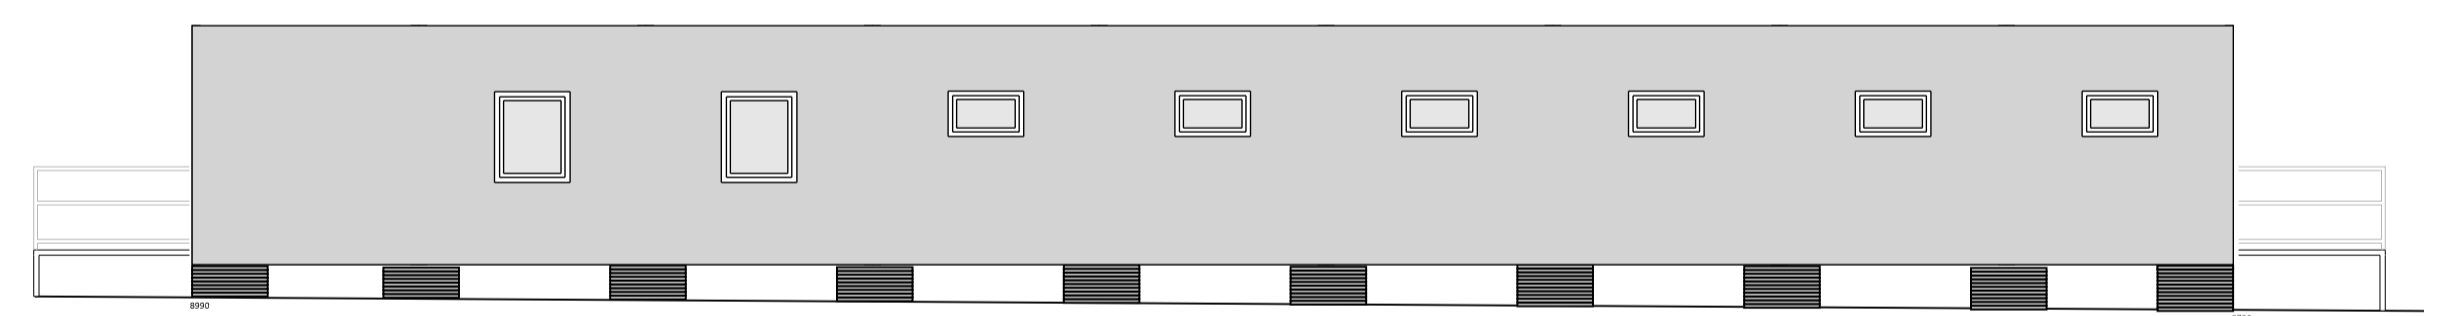
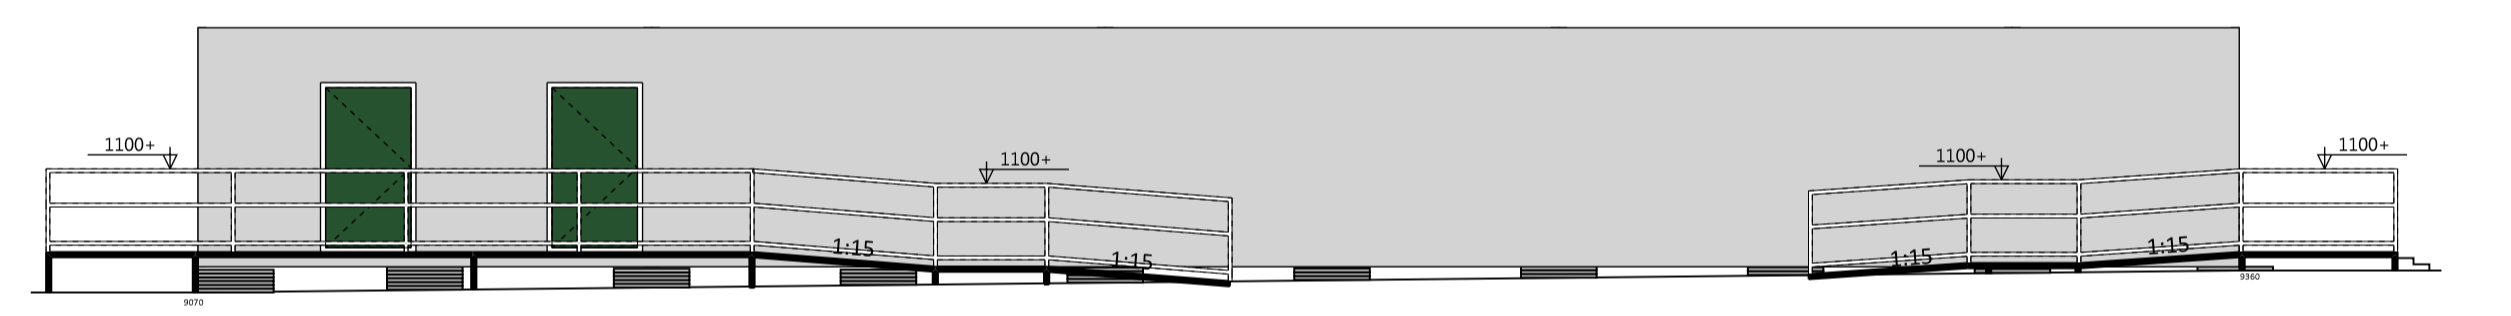
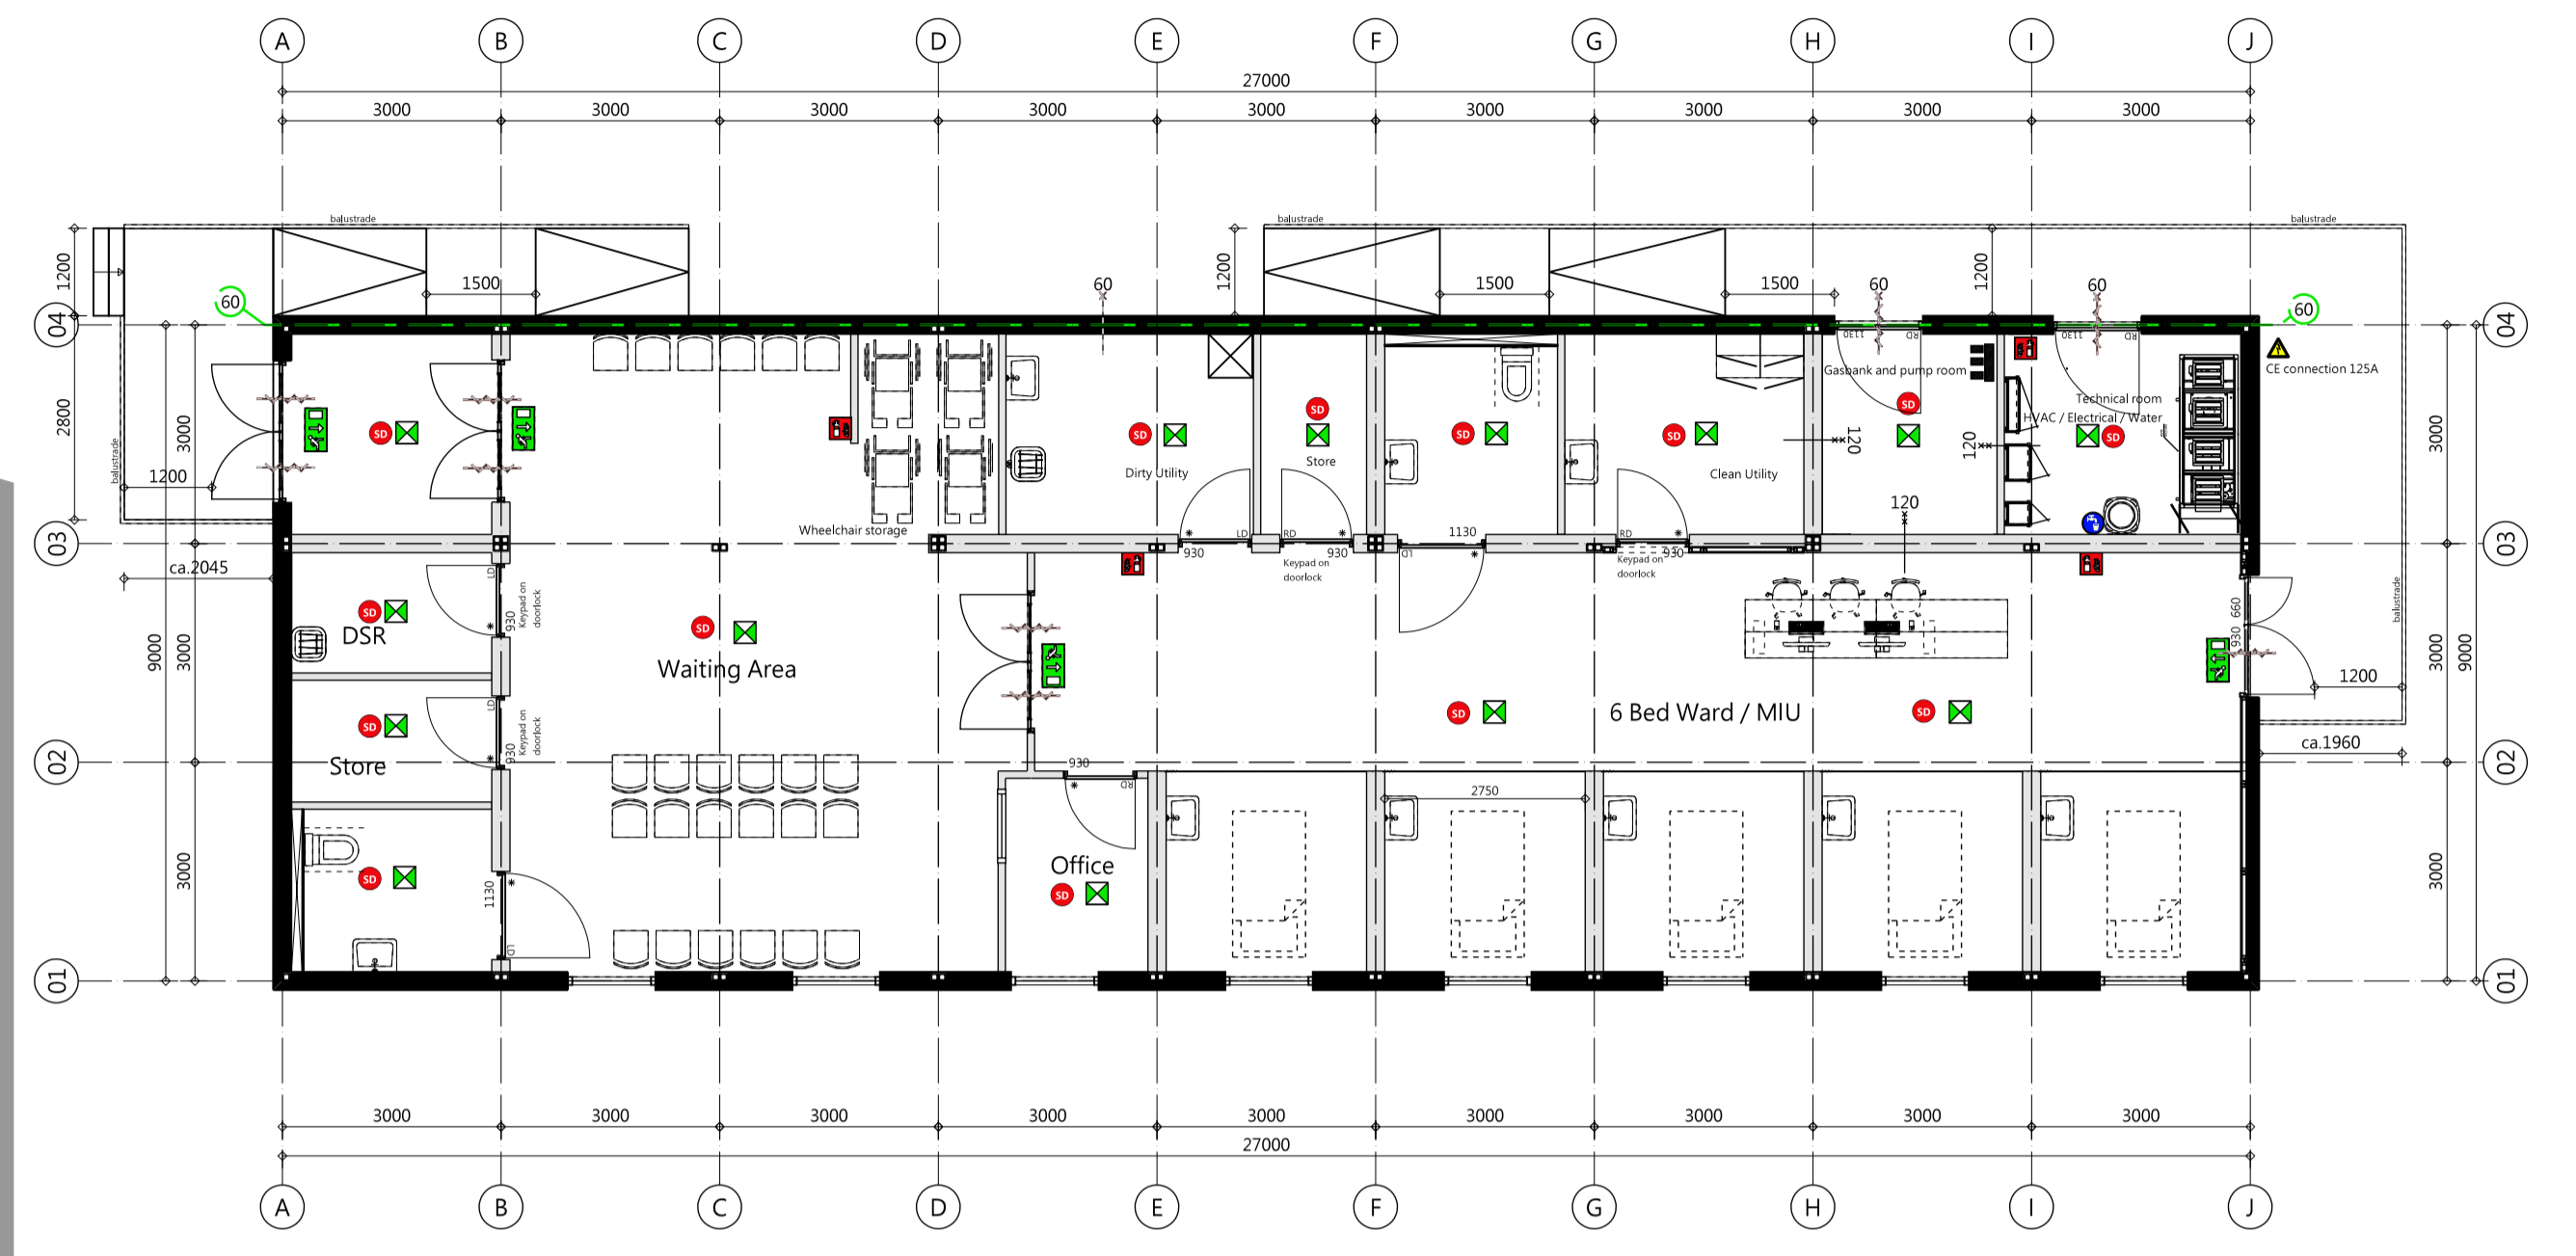


▲ Power : 3F 400V - 125A
 ● Water : 3/4 BSP - normal pressure
 Sewage : Ø125
 Rainwater Drainage : 2xØ125

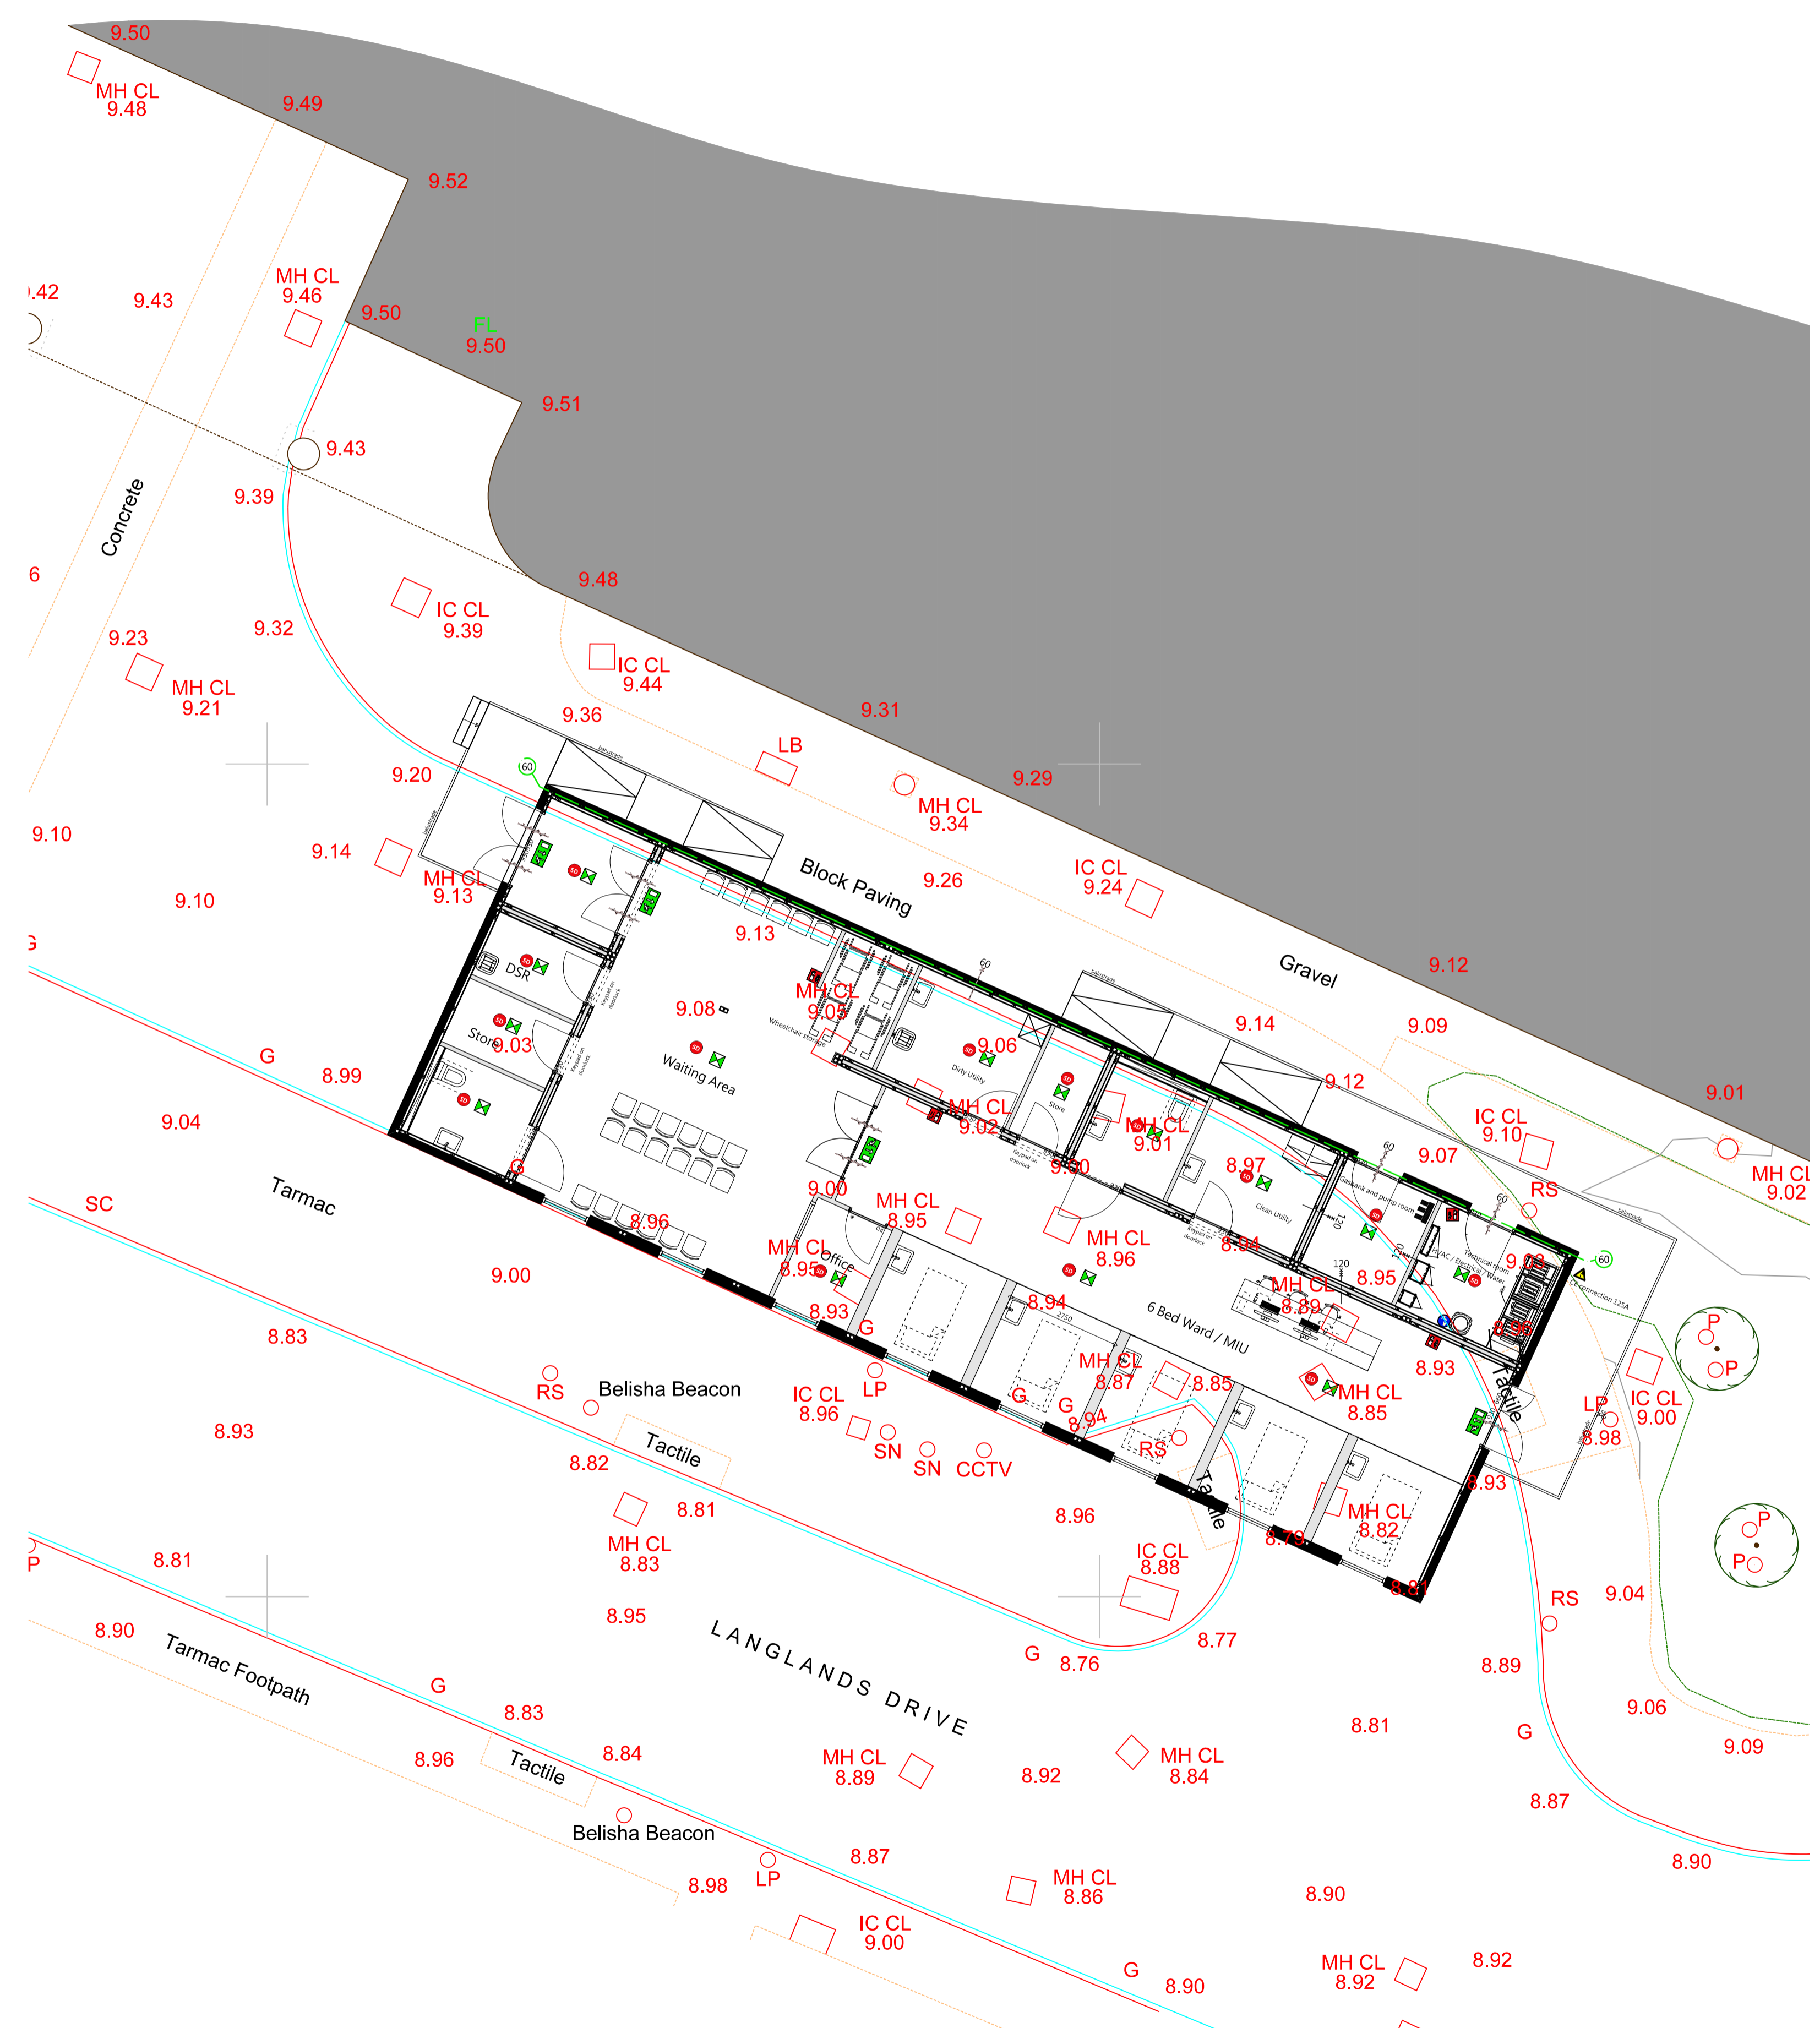

project Vanguard Healthcare Solutions
 part MIU - Glasgow
 drawn 15-10-2019
 scale 1:100
 format A1
 work 500227

changed dd
 E 22-10-2019
 F 24-10-2019
 G 30-10-2019
 H 04-11-2019
 I 05-11-2019
 page VO-100

Copyright reserved, Young Medical - To take over, copy, use or use this in whole or in part for third parties, projects and / or calculations, etc. in any form whatsoever is expressly prohibited without written permission. We reserve all legal measures against violation of this prohibition. No rights can be derived from the drawing. Measure the right dimensions in the work.