



WOODCOCK ROAD, FLAMBOROUGH

NOTES
ALL WORK TO BE CARRIED OUT IN ACCORDANCE WITH THE BUILDING REGULATIONS AND THE REQUIREMENTS OF THE LOCAL AUTHORITY.

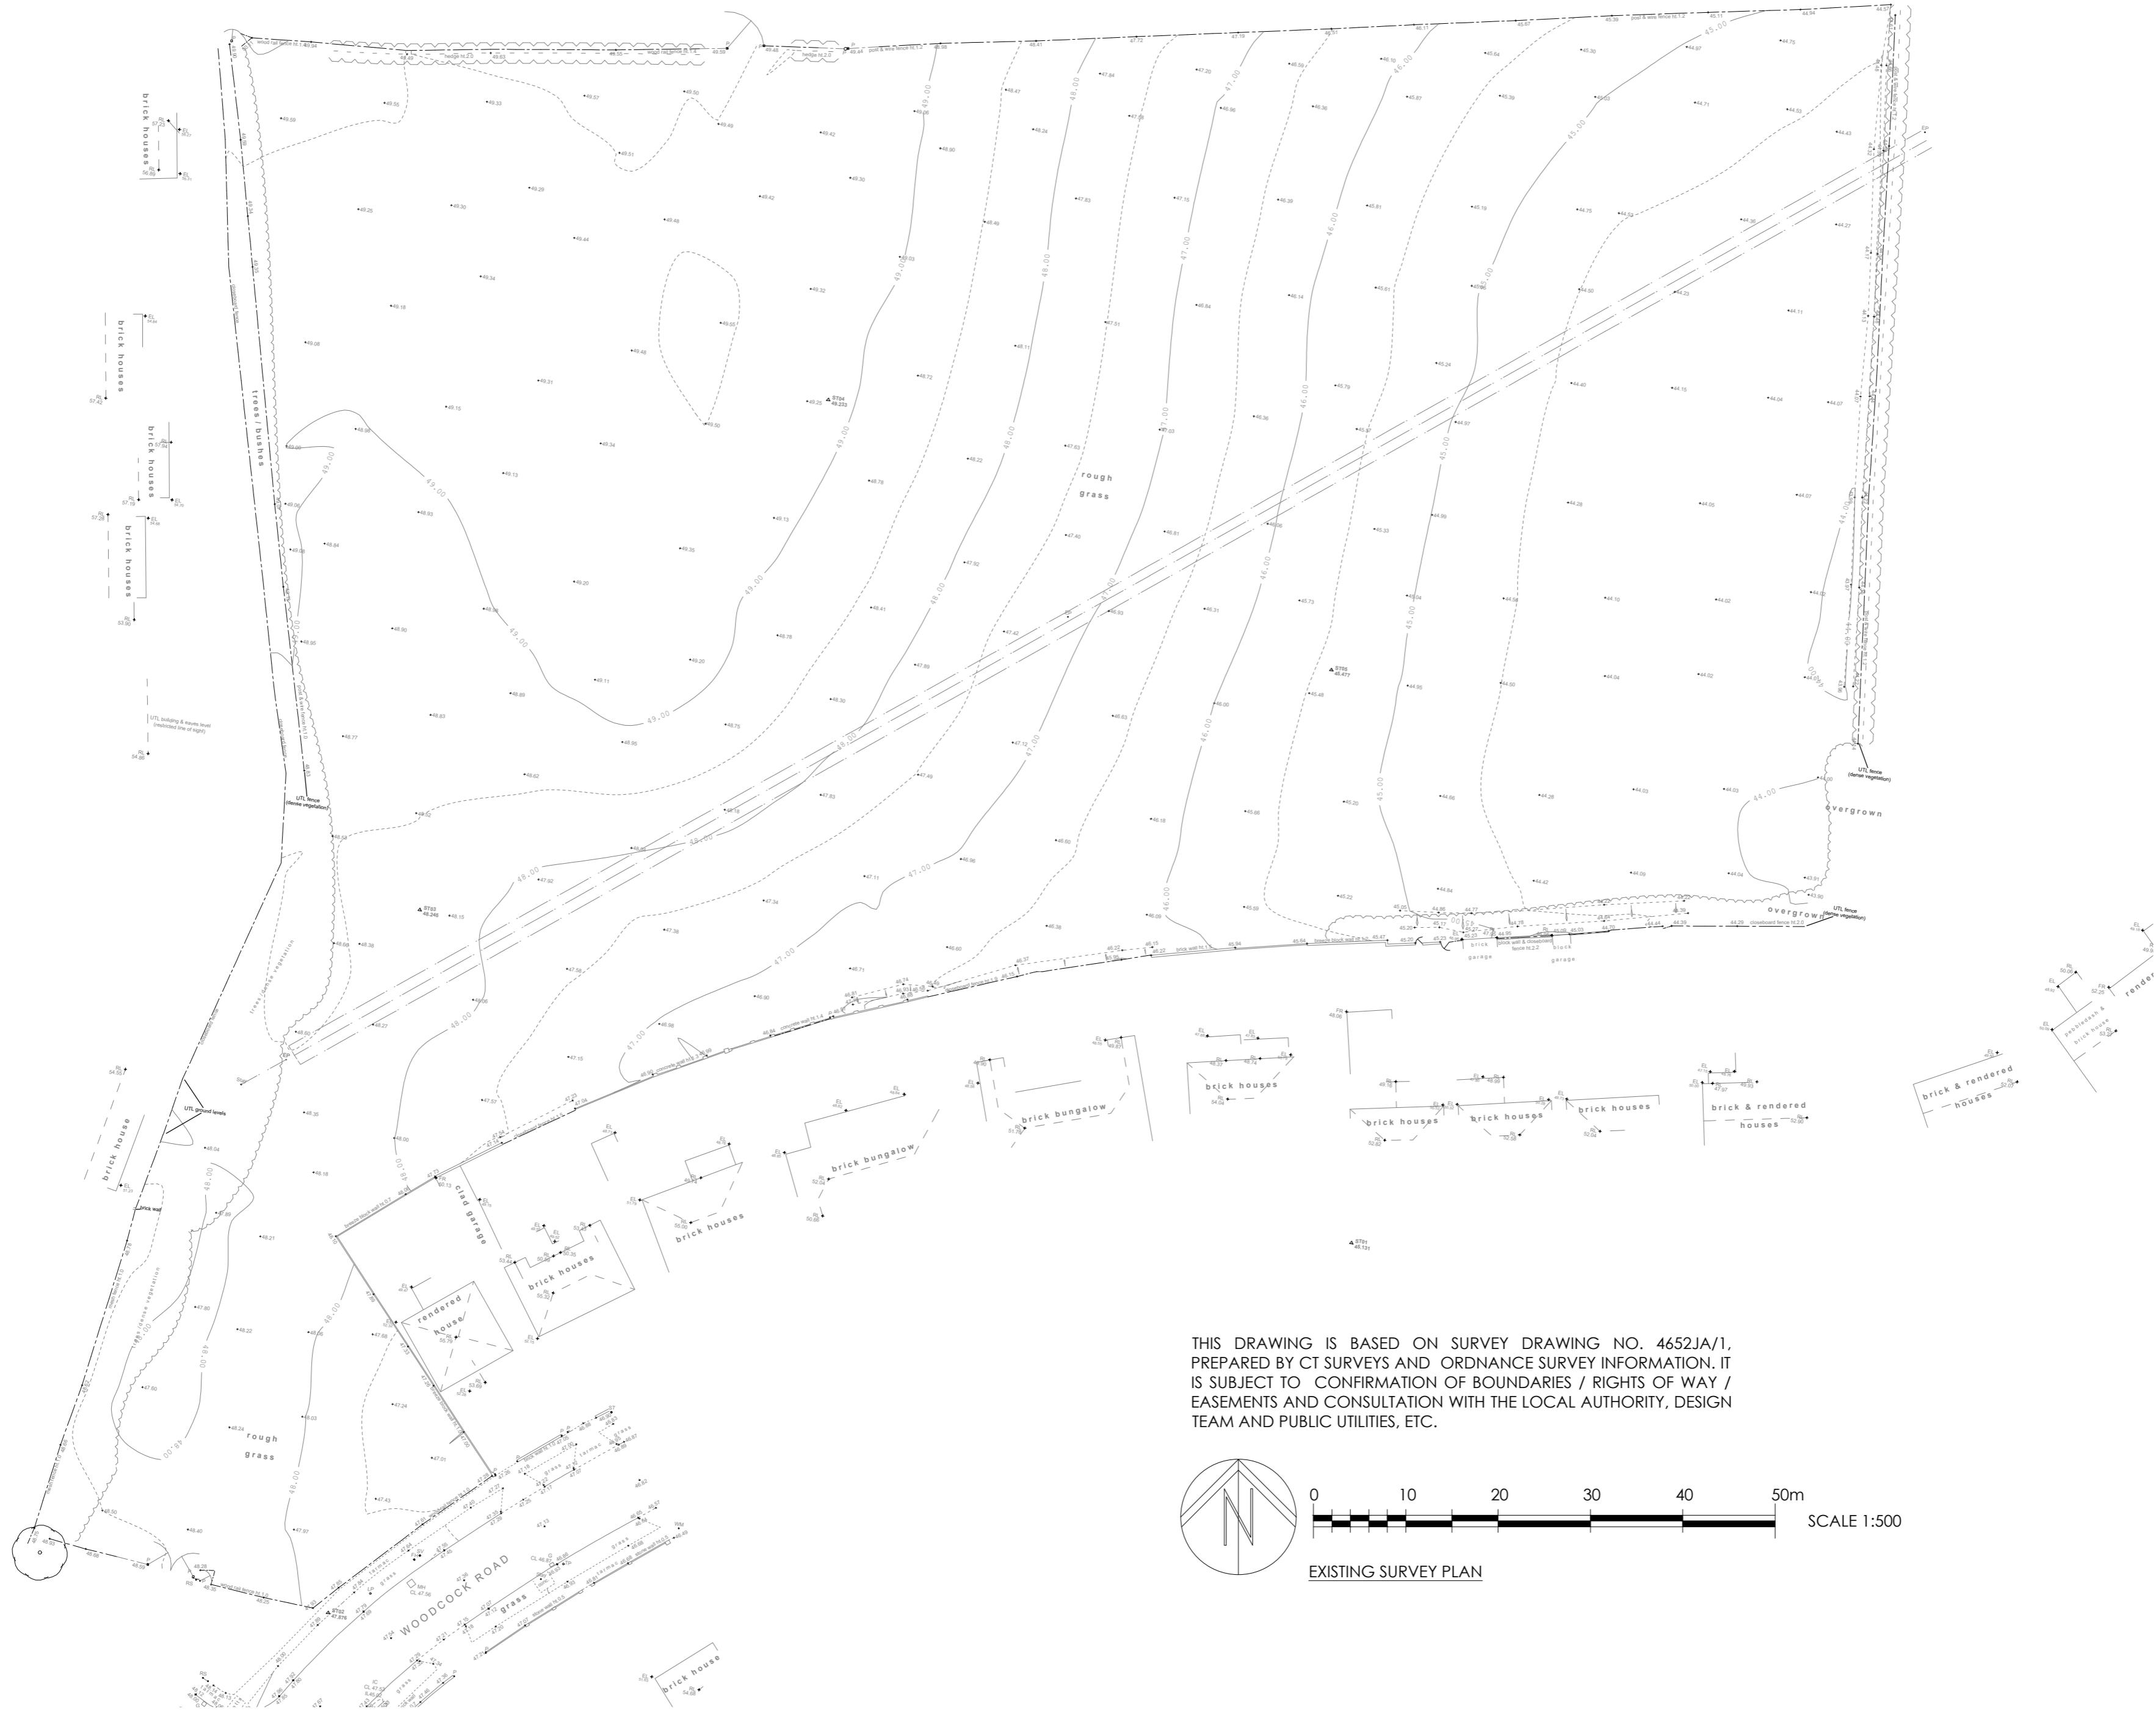

THIS DRAWING IS BASED ON SURVEY DRAWING NO. 4652JA/1, PREPARED BY CT SURVEYS AND ORDNANCE SURVEY INFORMATION. IT IS SUBJECT TO CONFIRMATION OF BOUNDARIES / RIGHTS OF WAY / EASEMENTS AND CONSULTATION WITH THE LOCAL AUTHORITY, DESIGN TEAM AND PUBLIC UTILITIES, ETC.

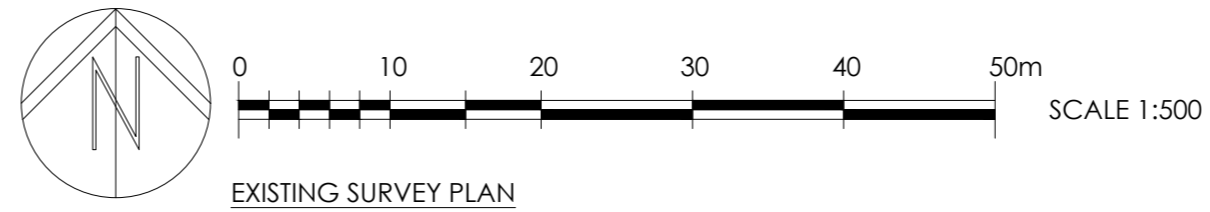

REV	DESCRIPTION	BY	CHKD	DATE

LOROC
ARCHITECTS

25A PARK SQUARE WEST, LEEDS, LS1 2PW
T: 0113 203 7755
W: www.loroc.co.uk

3RD FLOOR, 86-90 PAUL STREET, LONDON, EC2A 4NE
T: 0203 875 5333

CLIENT: VALANT HOMES

PROJECT: WOODCOCK ROAD, FLAMBOROUGH

TITLE: EXISTING SITE SURVEY

DRAWING NO.	1639-104	REVISION	-
SCALE	1:500 @ A2	DATE	12.12.19
DRAWN BY	BC	CHECKED BY	JC

PURPOSE OF ISSUE

<input checked="" type="radio"/> PLANNING	<input type="radio"/> BUILDING REGS	<input type="radio"/> TENDER
<input type="radio"/> COMMENT	<input type="radio"/> INFORMATION	<input type="radio"/> CONSTRUCTION

THIS DRAWING IS COPYRIGHT AND THE INTELLECTUAL PROPERTY OF LOROC ARCHITECTS LIMITED. THIS DRAWING MAY NOT BE REPRODUCED BY WHOLE OR IN PART WITHOUT WRITTEN AUTHORITY. NO DIMENSIONS TO BE SCALED FROM THIS DRAWING. ALL DIMENSIONS TO BE CHECKED ON SITE PRIOR TO COMMENCEMENT OF WORKS AND ANY DISCREPANCIES REPORTED TO THE ARCHITECT/ENGINEER/CONTRACTOR.