



- NOTES:**
1. DO NOT scale from this drawing. Use figured dimensions only.
  2. ALL dimensions are in millimeters unless stated otherwise.
  3. The contractor is to check drawings and to verify ALL dimensions on site before commencing any work or making any shop drawings.
  4. All work is to be carried out in accordance with the current Building Regulations.


Flat roof porch extension to front. Min falls 1:40 with drainage connecting to existing. Brickwork elevations to match existing property. External size 2.6 x 2.6m total 6.76 m<sup>2</sup>.

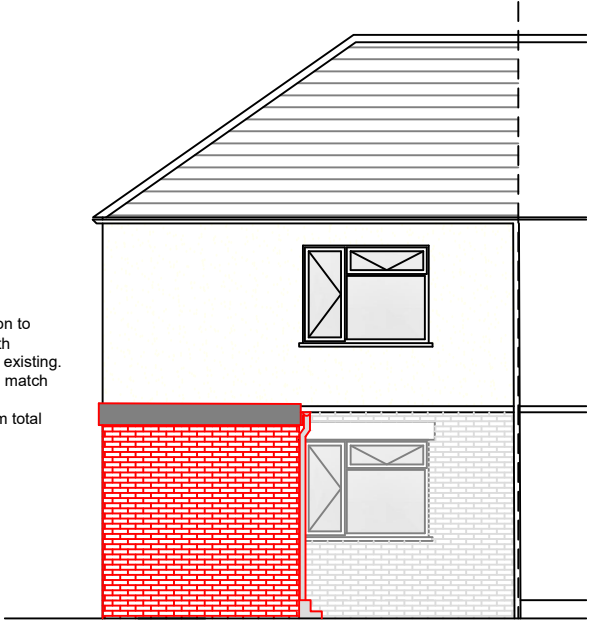


Front Elevation

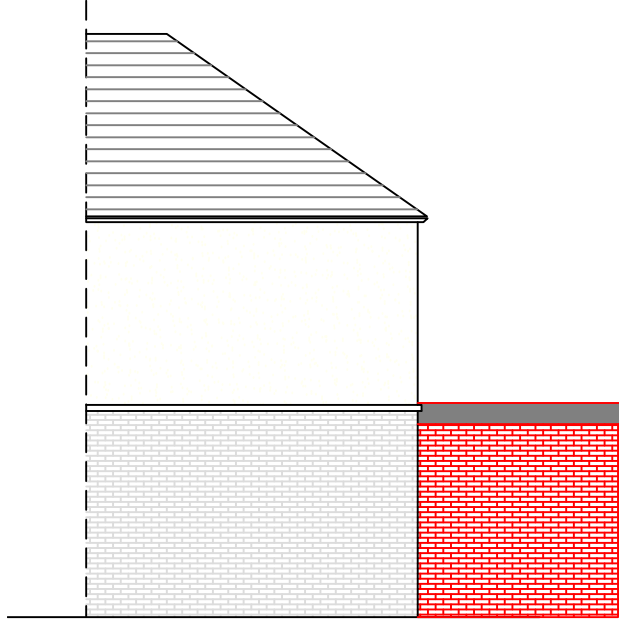


Side Elevation

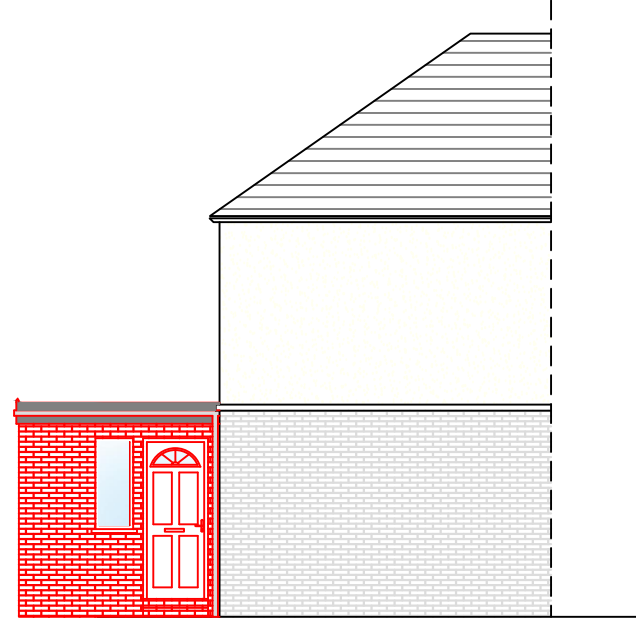

Side Elevation

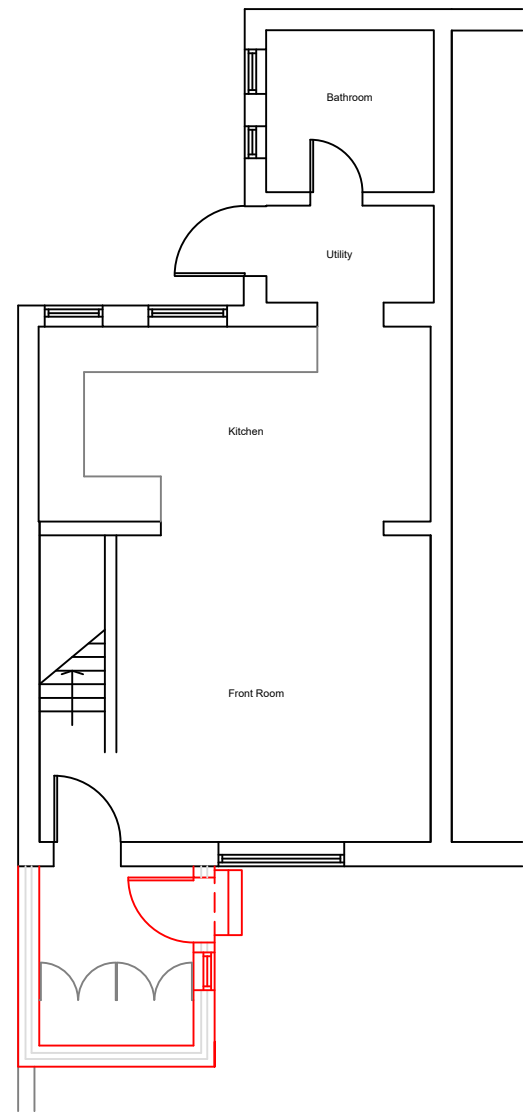

Ground Floor Plan

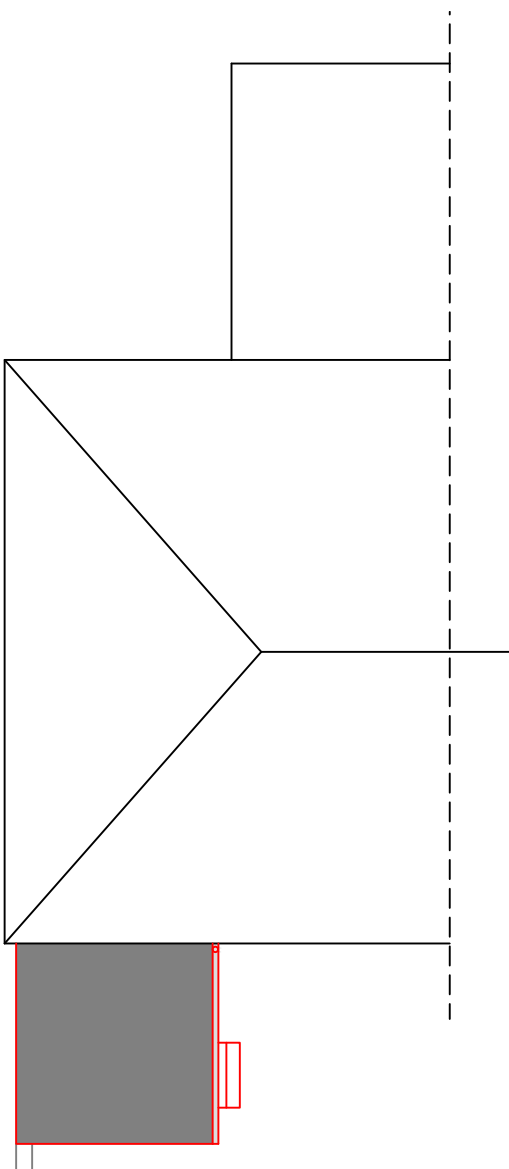

Roof Plan



Location Plan Not to Scale

01	Door location	May 21	EA
--	First Issue:	May 21	EA
No:	Revision/Issue:	Date:	Int:
Planning:	<input type="checkbox"/> Building Regulations:	<input type="checkbox"/>	
Information:	<input type="checkbox"/> Final Issue:	<input type="checkbox"/>	
<b>EP</b> Eve's Plans <small>Professional Drawing Services</small>		Eve's Plans 86 Cleavelands Avenue Cheltenham, Glos GL50 4PS m: 07876 505539 e: eveplans@outlook.com	
Job Title:		Front Porch 17 Folly Lane Cheltenham GL50 4BU	
Drawing Title: proposed Plans			
Drawing number: 02		Revision: 01	
Date:	Drawn:	Scale A3:	
May '21	EA	1/100	