



**EXISTING**

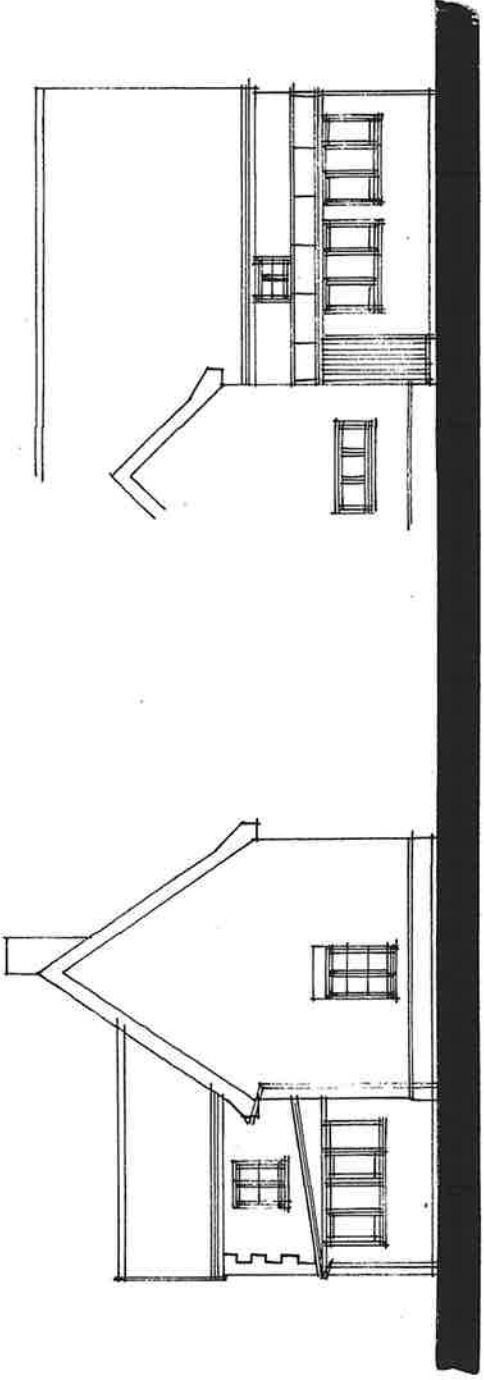

SIDE

REAR

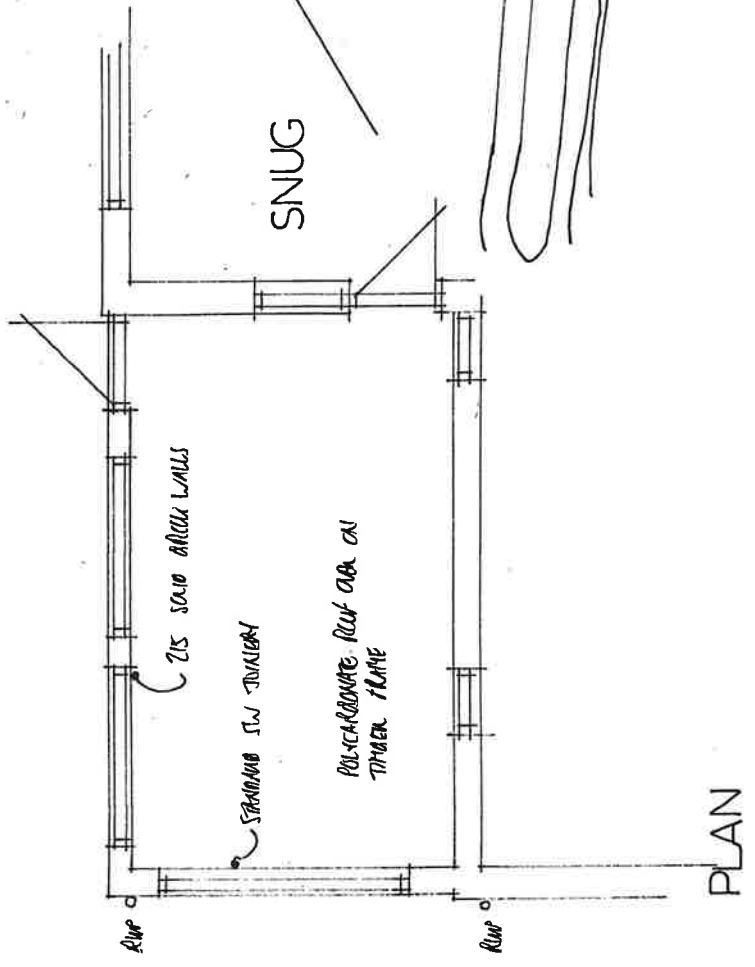


SNUG

2x5 SOLID BRICK WALLS

STRAPPING IN JOISTERY

POLYCARBONATE ROOF OVER ON  
TIMBER FRAME

PLAN

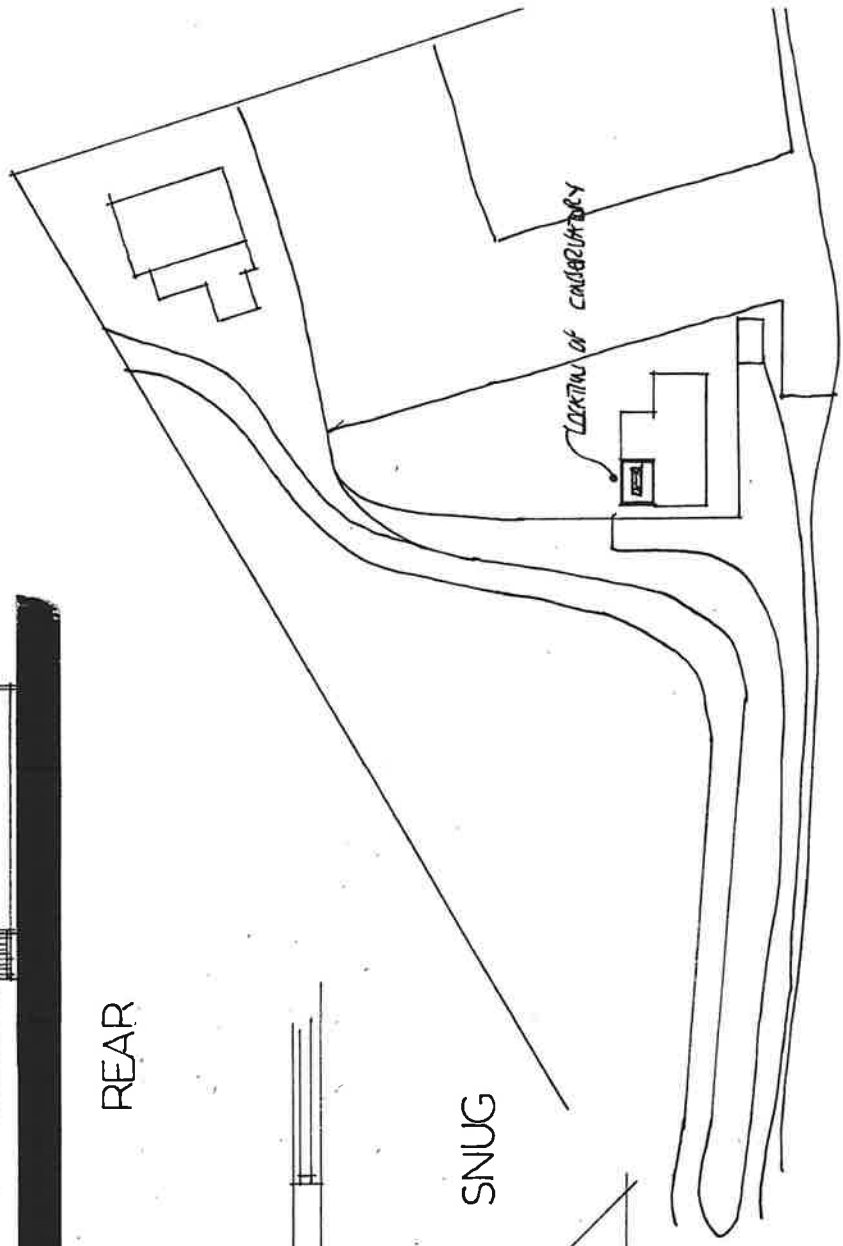

LOCATION OF COUNCIL BOUNDARY

SITE - 1/500