


REAR ELEVATION (WEST)




SIDE ELEVATION (NORTH)



FRONT ELEVATION (EAST)

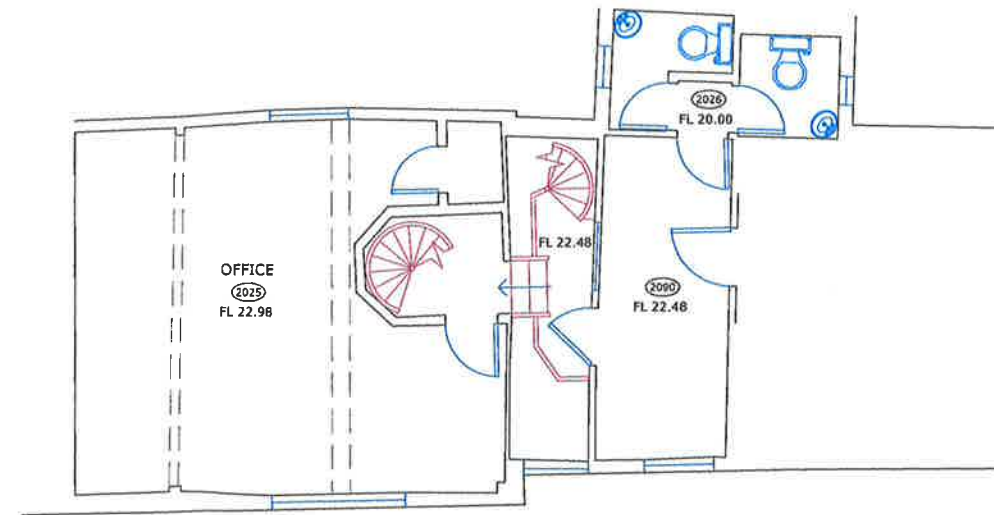

FIRST FLOOR

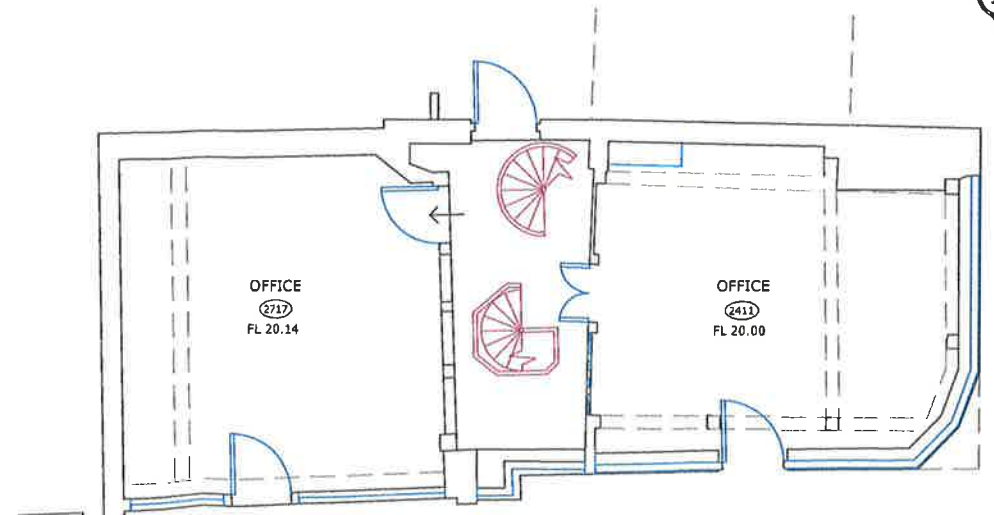

GROUND FLOOR

SEVENOAKS DISTRICT COUNCIL
 REC'D 13 AUG 2021
 COMMUNITY & PLANNING SERVICES

Notes:

All measurements shown are in millimetres. All heights measured from local datum unless otherwise stated. Do not scale from document unless for planning purposes. All dimensions to be checked on site. Whilst we have taken care to measure every element of the property, we have not measured any areas that are hidden or concealed or where reasonable access is unavailable. The measured survey displayed here does not form part of a structural survey. No assumptions should be made with regards to the condition, construction type or material of any element shown. copyright Trueplan (UK) Ltd 2021

Project:
 99-101 High Street,
 SEVENOAKS,
 Kent,
 TN13 1LH

Job no.: 45422
 Revision: 000
 Drawn on: 18-03-2021
 Drawn by: AW

Client:
 Mr Salih Yalman

Scale: @A3
 Floorplans: 1:100
 Elevations: 1:100



Trueplan (UK) Ltd
 Bank Chambers
 36 Mount Pleasant Road
 Tunbridge Wells
 Kent TN1 1RB
 01892 614881

plans@trueplan.co.uk
 www.trueplan.co.uk
 @Trueplanuk
 facebook.com/trueplan

