


- GENERAL NOTES**
- All dimensions and levels to be checked on site by the contractor prior to the commencement of the works and any discrepancies to be notified to the architect immediately.
 - All mechanical ventilation to comply with the current CIBSE guide.
 - All works carried out to be to the entire satisfaction of the architect.
 - All demolition works to be to BS 6187:2000 and the Health and Safety at Work Act 1974.
 - Prior to the removal of any load-bearing or supporting walls, the existing structure must be adequately propped and must be retained until all alteration works have been completed.
 - The local Building Control Department to be informed in writing 7 days prior to the commencement of the works.
 - Drainage to be installed in accordance with BS EN 752-4:1998. Installation to be to the satisfaction of Local Authority. Above ground drainage to comply with BS EN 12056-2:2000.
 - All electrical work to be carried out in accordance with the relevant requirements of BS 7671:2018 and the current Edition of the IEE Regulations.
 - All scaffolding to be checked in accordance with BS 5974:2000.
 - No high alumina cement to be used.
 - All works to be carried out in accordance with the Building Standards (Scotland) Regulations and all relevant amendments.
 - Hot and cold water system to comply with BS 6700:2006, water bye-laws and manufacturers recommendations and requirements.
 - All structural work must be in accordance with the Structural Engineer's specification / Timber kit manufacturers requirements.
 - Heating and hot water pipes to be insulated with material having a thermal conductivity of not greater than 0.45W/mK and a thickness equal to that of the outside diameter of the pipe up to a maximum of 40mm.

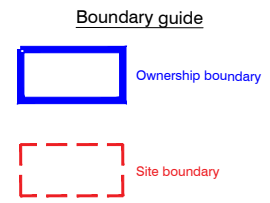

REV	DRAWN	DATE	DESCRIPTION
-	DRAWN	DATE	DESCRIPTION

MCLENNAN
 CHARTERED ARCHITECTS

54 Helen Street
 Glasgow
 G51 3HQ

t: 0141 425 1133
 e: info@mclarchitects.co.uk
 w: www.mclarchitects.co.uk

PROJECT
 RANGERS FOOTBALL CLUB
 TEMPORARY METAL CONTAINER STRUCTURE
 FOR UNDERSOIL HEATING PLANT
 150 EDMISTON DRIVE
 GLASGOW

TITLE
 SITE PLAN AS EXISTING

DRAWING NO: 2021-14/L/002 **REVISION:** -

SCALE	DATE	DRAWN	CHECKED
1:1250 @A3	02.07.2021	CT	SGI

BUILDING WARRANT



© COPYRIGHT 2020
 The McLennan Partnership Ltd
 Company Registration
 No: SC 304173

RIBA
 Chartered Practice

SITE PLAN AS EXISTING
 1:1250 @ A3

