


PROPOSED SOUTH ELEVATION



PROPOSED FIRST FLOOR PLANS

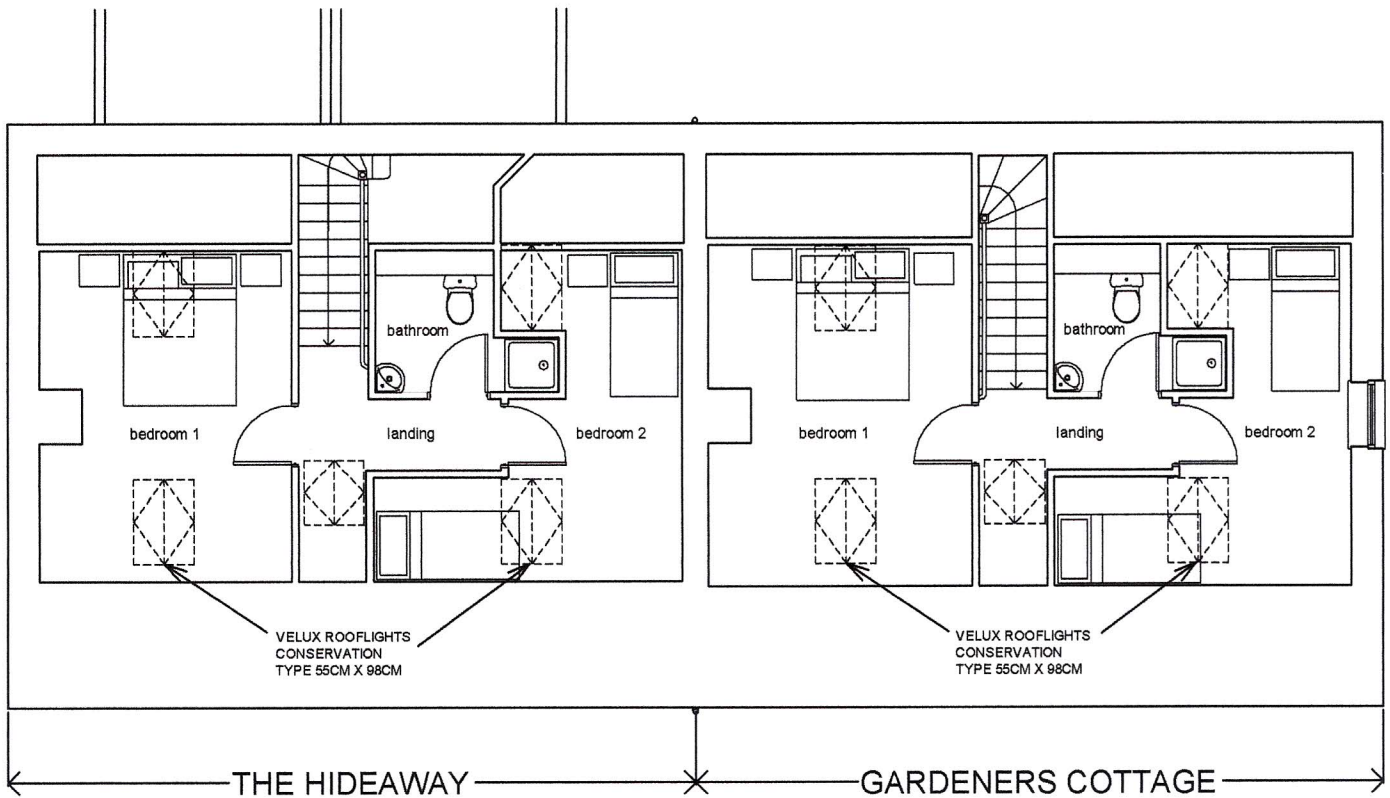

THE HIDEAWAY AND GARDENERS COTTAGE
 NETHERTON BURNFOOT, NETHERTON, MORPETH NE65 7EY

Drawing	Job	235
FIRST FLOORS AND SOUTH ELEVATIONS	Scale	1-100 @ A4
ASPROPOSED	Date	July 2021
	P1	