


Roof Plan 1:200

SCHEDULE OF PROPOSED ROOF MATERIALS:


Roof - Kingspan KS 1000 RW trapezoidal composite panels or similar, colour - to be confirmed

Eaves - Powder coated metal fascias and soffits

Rainwater Goods - Powder coated metal eaves gutters and rainwater pipes - colour - Black

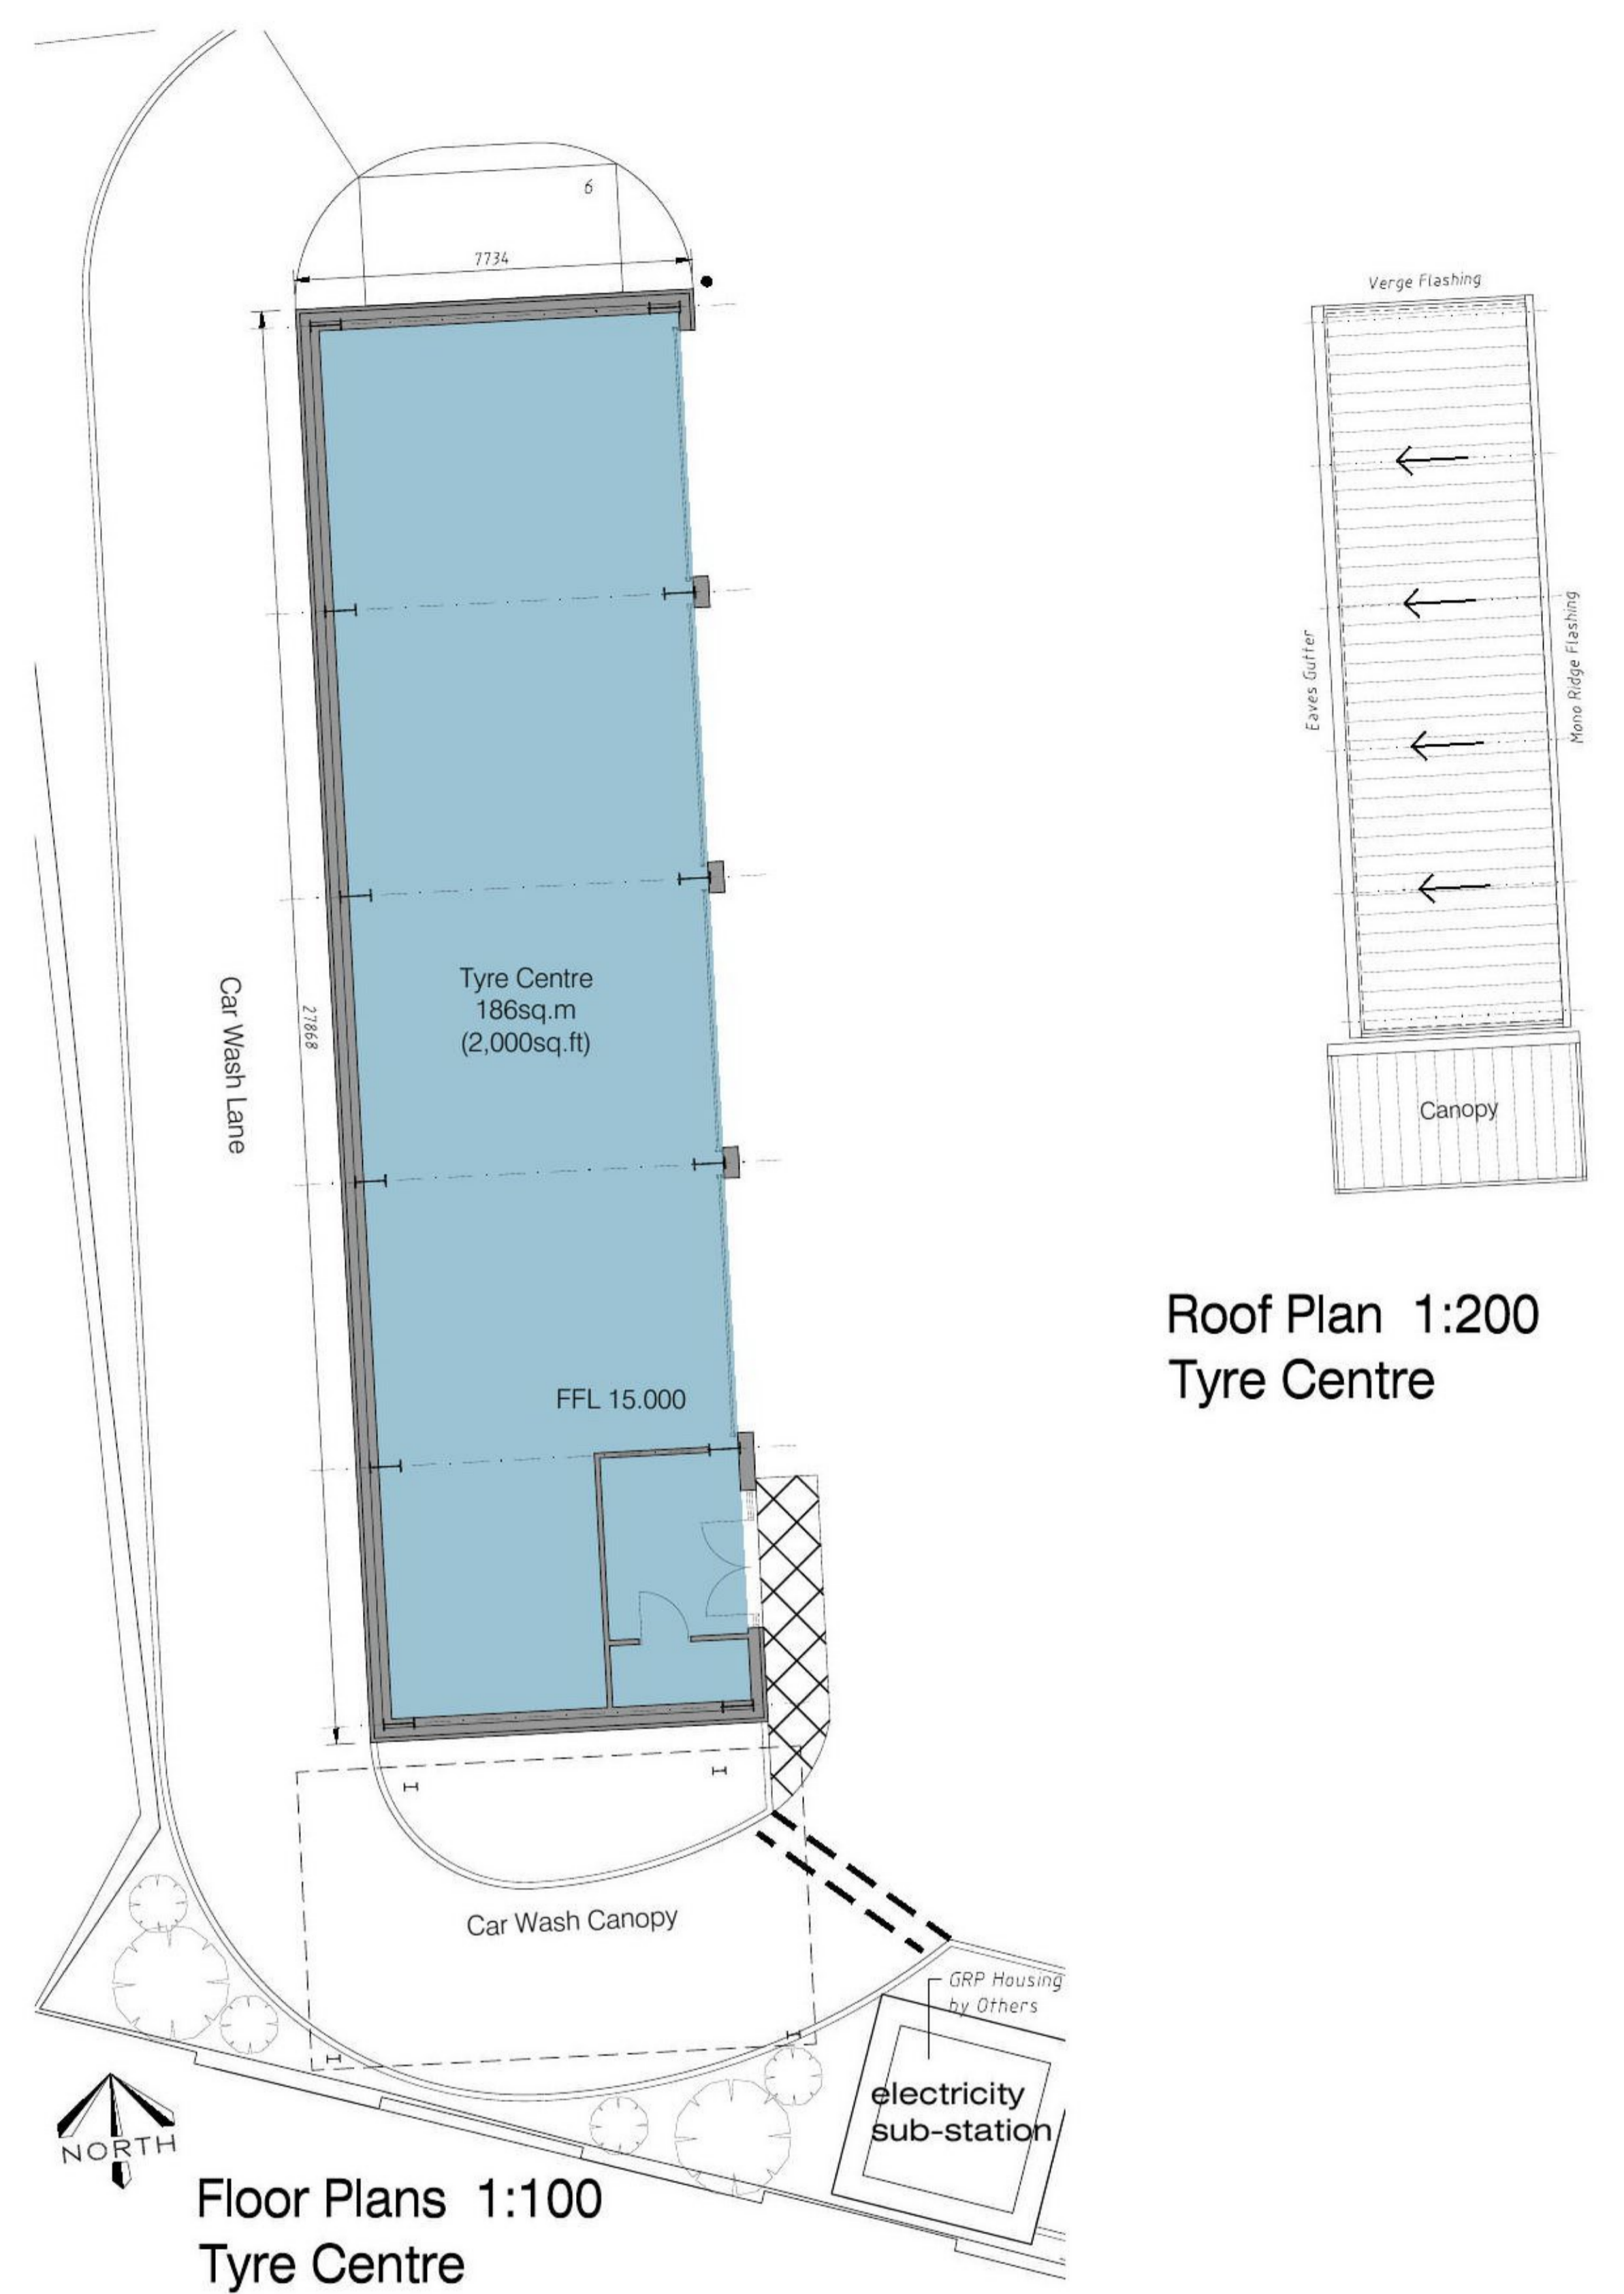

Roof Plan 1:200 Tyre Centre

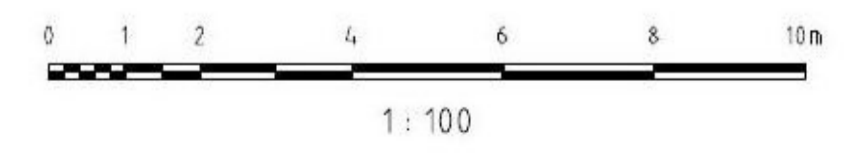

Planning Drawing

Rev B	29.06.21	Unit J shopfronts updated and parking amended.	DB
Rev A	16.06.21	Unit Name/Letter updated.	DB
rev.	date		drawn/chk'd

Gould Singleton Architects
Earls Way, Halesowen, West Midlands, B63 3HR

1:100@A1
May 2021
DB GSA

Proposed Retail & Trade Development
Old Gas Works Site
Old Road
Clacton On Sea

hawkstone
PROPERTIES PLC

Proposed Floor & Roof Plans

This drawing and the building works depicted are the copyright of the Architects and may not be reproduced except by written permission. This drawing must be read and checked against any specialist drawings and information provided. Do not scale prints. Figured dimensions only to be taken from this drawing.