


**notes**

Written dimensions are to be taken in preference to scaled dimensions. The contractor is responsible for checking all dimensions before ordering or starting work.  
 These drawings are to be read in conjunction with all the relevant Structural Engineers, Service Engineers and Specialist drawings, plus the specifications and calculations.  
 The works described and specified in this drawing and associated drawings shall be undertaken in accordance with all current Health and Safety legislation.  
**IF IN DOUBT ASK**

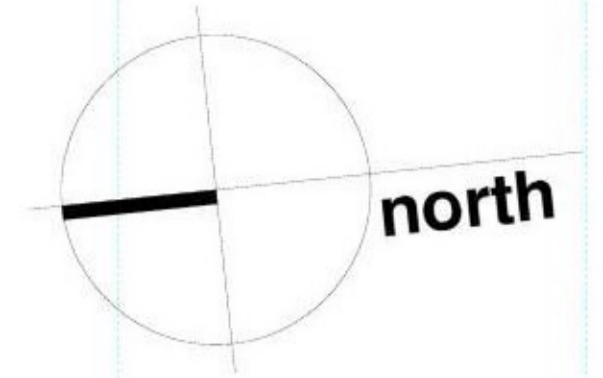


- 1 White render
- 2 Red brick
- 3 Single ply membrane




East elevation - as proposed




South elevation - as proposed

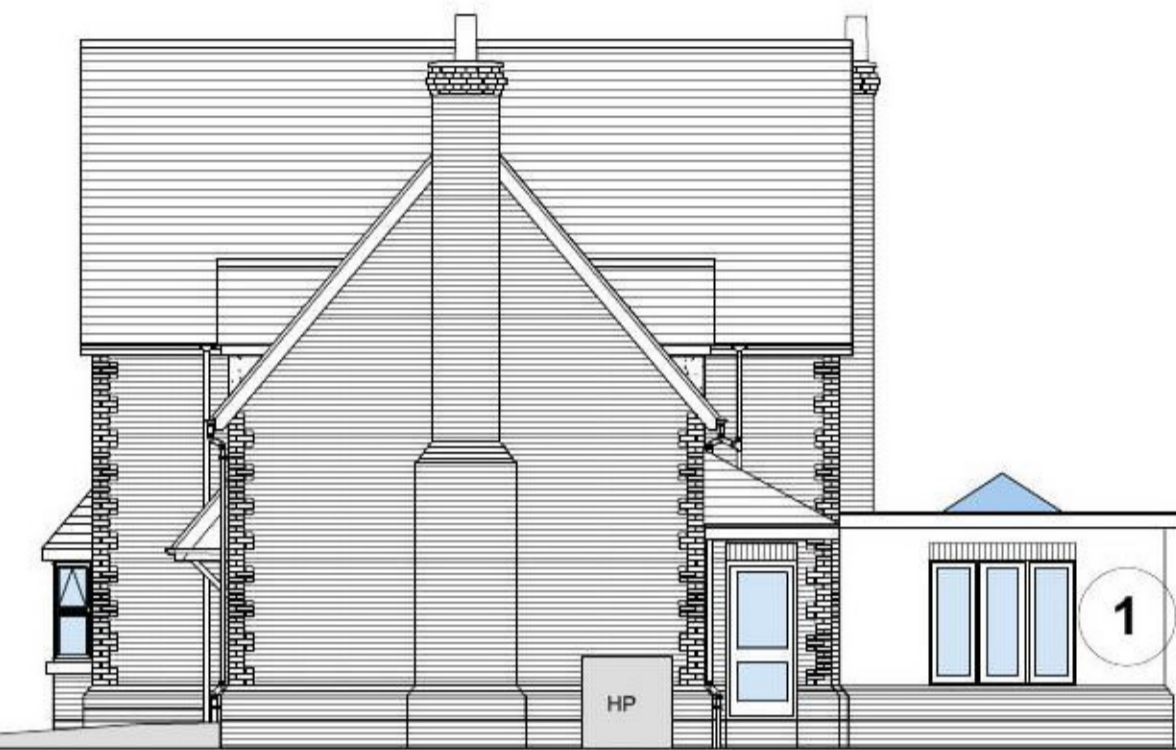

West elevation - as proposed

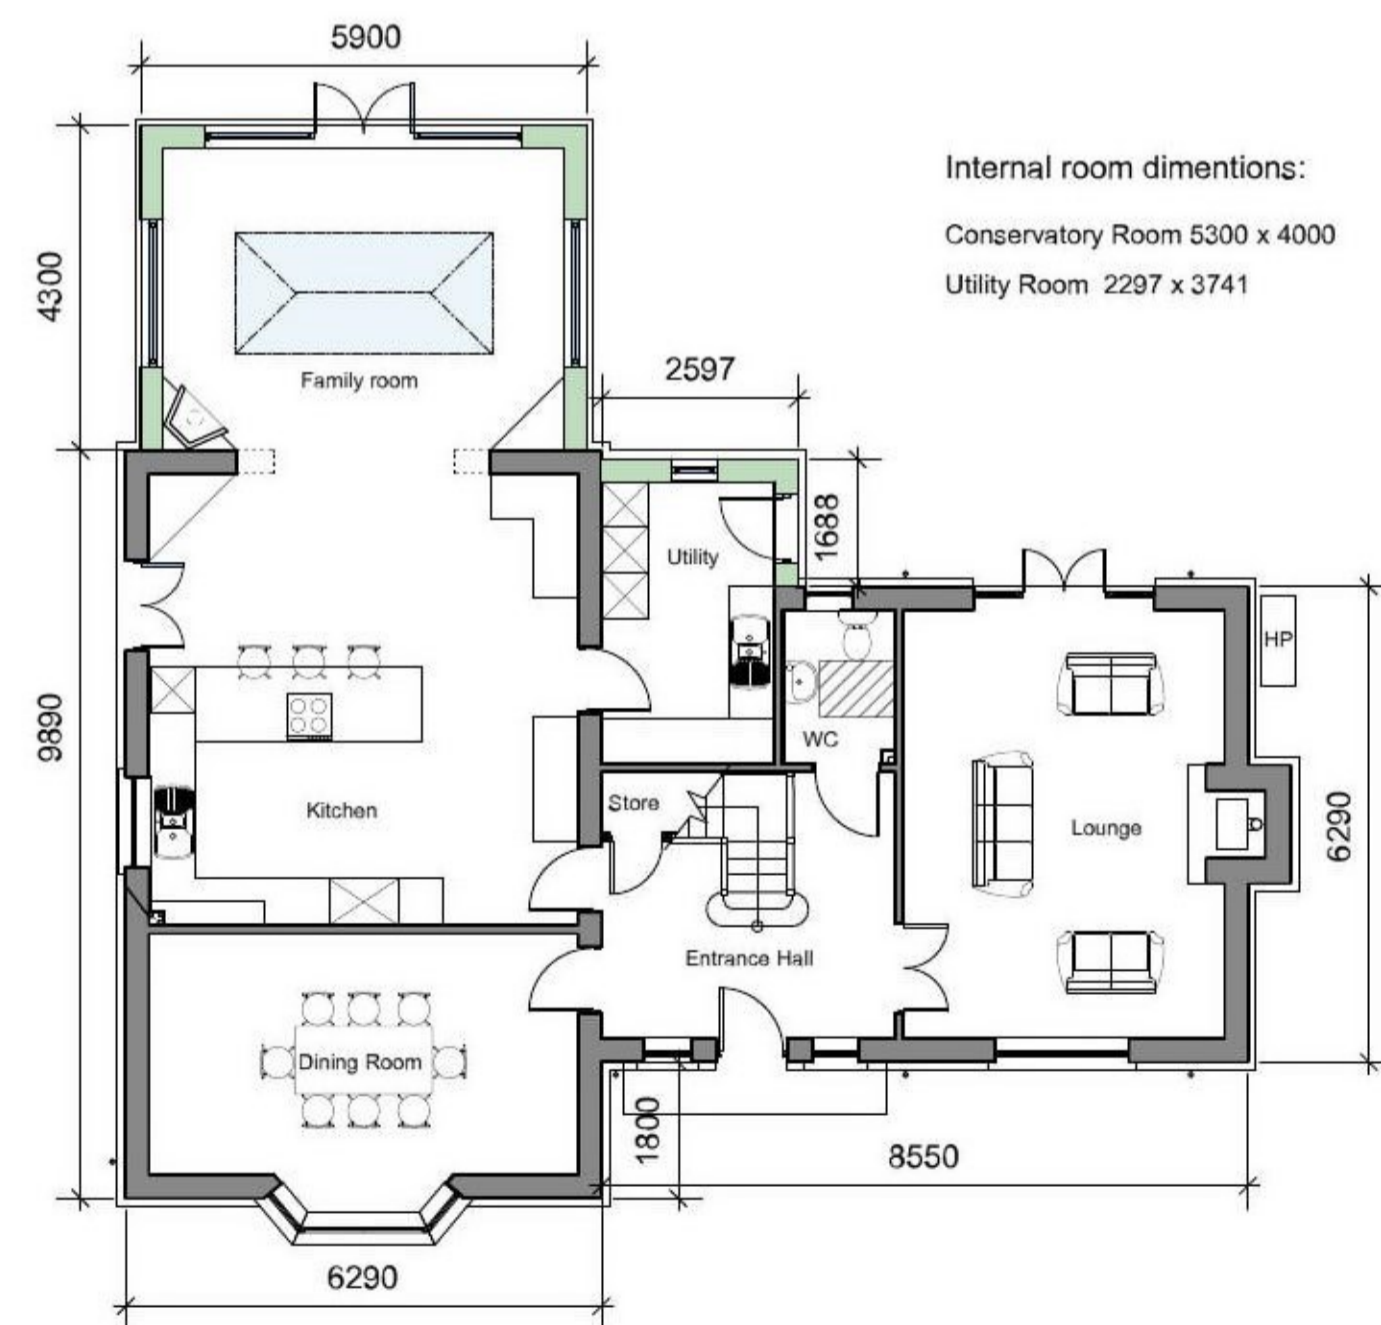

Ground floor plan - as proposed

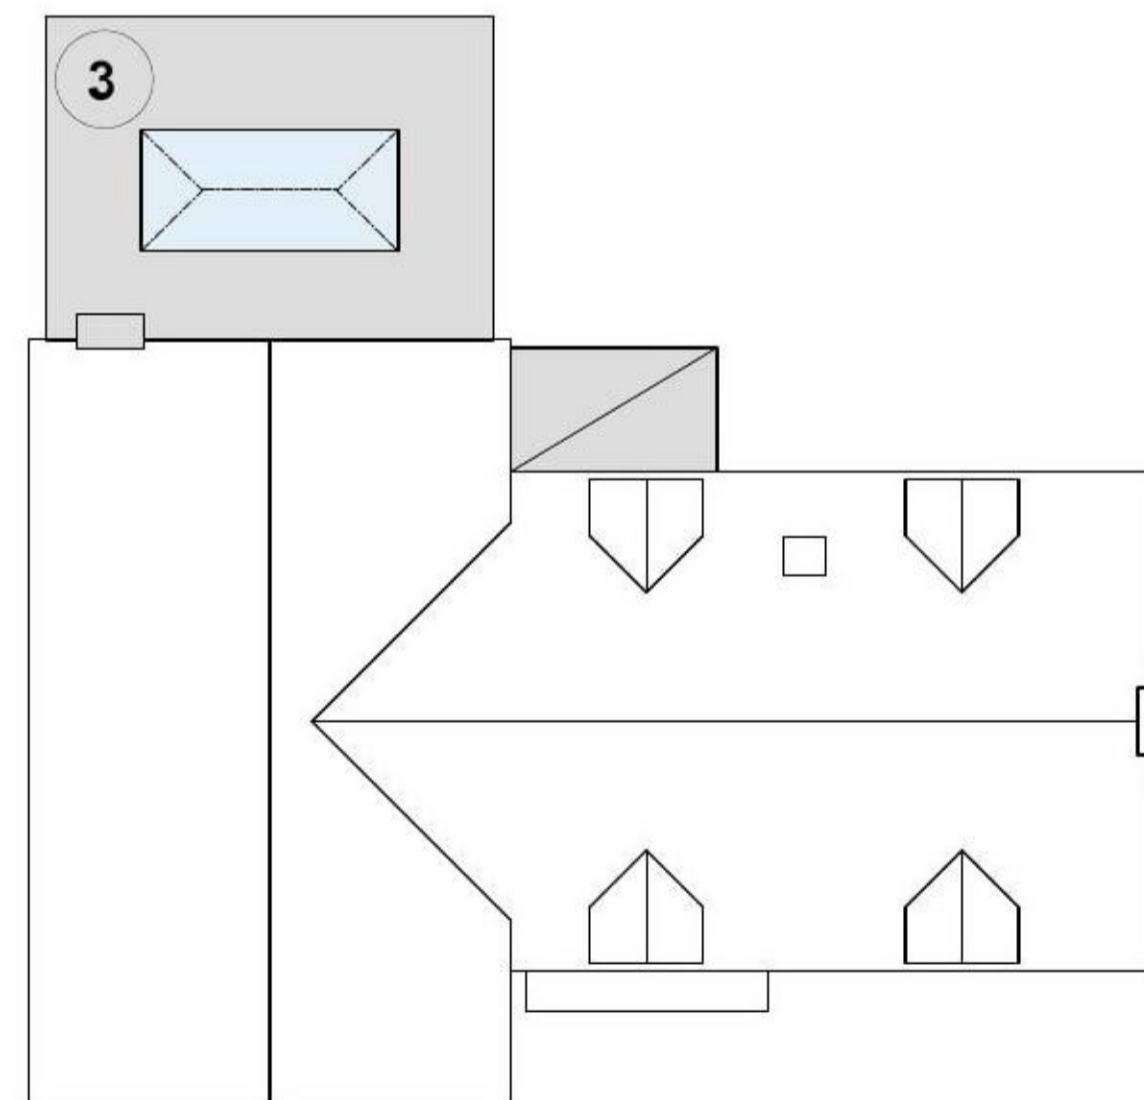

Roof plan - as proposed



North elevation - as proposed