



25mm glazing bar allowing for a 10mm rebate - glass to be 4mm with a 6mm warm edge spacer bar 4-6-4 DG unit

Scale 1:2

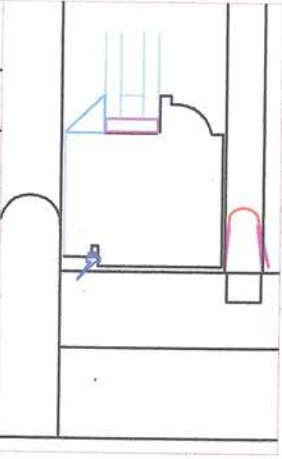


Stile of sash with standard weatherstripping PVC parting bead

Scale 1:2

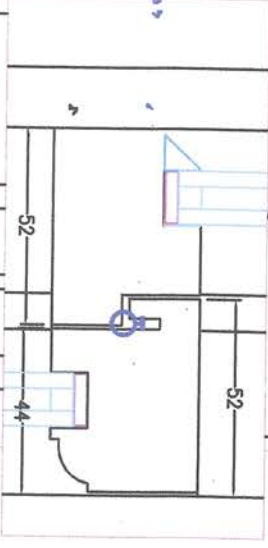


Meeting rail detail with blub type seal

Scale 1:2

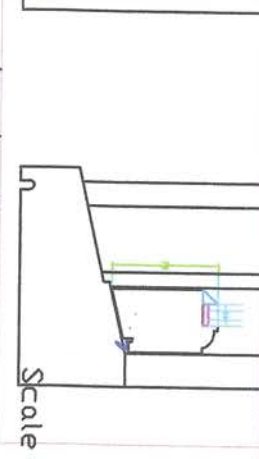

Bottom rail and sill detail

Scale 1:5

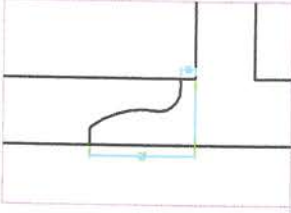

70mm horn detail on sash

Scale 1:5

© LANGLEY FURNITURE WORKS, 11-06-09  
NO PART OF THIS DRAWING SHOULD BE REPRODUCED WITHOUT THE PRIOR CONSENT OF LANGLEY FURNITURE WORKS.

**LANGLEY FURNITURE**

The Old Brickyard  
Langley  
NSW 2146  
TEL. No. 01434 889877

CLIENT: Doyle

PROJECT: --

DESCRIPTION: REPLACE WINDOWS

DRAWING TITLE: PROPOSED

DRAWING No: 01

DATE: FEB 17

SCALE: 1:5

ANG