


Notes

- 1. ALL DIMENSIONS ARE IN MILLIMETRES AND LEVELS IN METRES.
- 2. THIS DRAWING TO BE READ IN CONJUNCTION WITH RELEVANT ARCHITECT'S AND ENGINEER'S DRAWINGS AND SPECIFICATIONS.

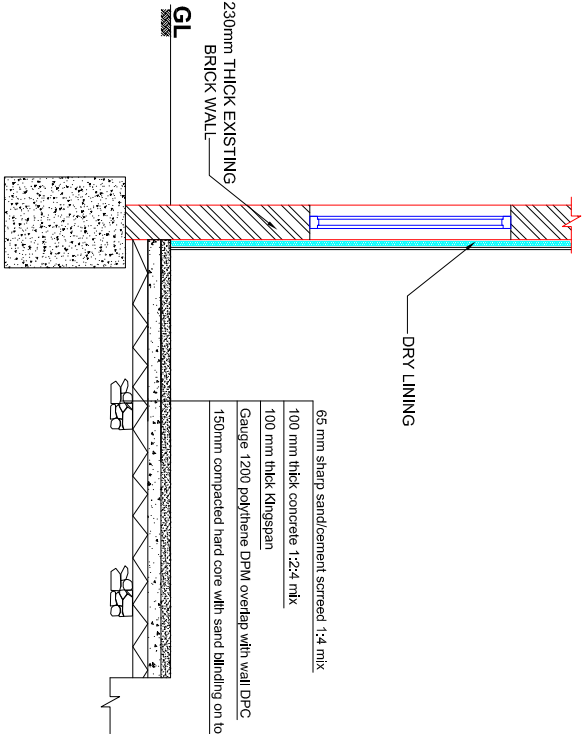

NOTES:

SECTION AT A - A

- 1. CONTRACTOR SHOULD VERIFY ALL BOUNDARIES POSITIONS AND DIMENSIONS ON SITE PRIOR TO COMMENCING WORKS OR OBTAINING ANY MATERIALS.
- 2. ALL WORKMANSHIP AND MATERIALS TO COMPLY WITH THE CURRENT BUILDING REGULATIONS AND ALL RELEVANT BS AND CODE OF PRACTICES.
- 3. CEILING MOUNTED SMOKE DEFLECTORS INTRELINKED SHOULD BE PERMANENTLY INSTALLED IN ALL LEVEL OF BUILDING. SMOKE DETECTOR TO BE AWAY FROM MINIMUM 300mm, FROM THE LIGHT AND THE WALL FACE. COMPLY WITH BS 5446.
- 4. ALL STEEL BEAM TO BE TREATED $\frac{1}{2}$ HR. FIRE RESISTANCE WITH 2 LAYERS OF 12.5 mm PLASTER BOARD AROUND.
- 5. THIS DRAWING DOES NOT INDICATE OR IMPLY THE STRUCTURAL CONDITION OF THE PROPERTY.
- 6. PARTY WALL NOTICE TO BE SERVED TO ADJOINING NEIGHBORS BEFORE THE WORK IS CARRIED OUT.

						m
1	2	3	4	5		

Notes

- 1. ALL DIMENSIONS ARE IN MILLIMETRES AND LEVELS IN METRES.
- 2. THIS DRAWING TO BE READ IN CONJUNCTION WITH RELEVANT ARCHITECT'S AND ENGINEER'S DRAWINGS AND SPECIFICATIONS.

P1	05.06.2021	ST	
Rev.	Date	By	Details of Revision
Client: MR S CHALISE			

Project: GARAGE CONVERSION INTO HABITABLE ROOM &

FRONT PORCH

Address: 12 COWPER CLOSE, WELLING, DA16 2JT

Title: SECTION

DESIGN TEAM

8 FARM VALE, BEXLEY, DA5 1NU

ARCHITECTURAL/CIVIL & STRUCTURAL ENGINEERS

Status : PLANNING

Drawn by	A3@Scales 1:50			
Date	JUN 2021	Eng.	Chk.	App'd.
File Ref.				

Drawing No.	03/DT/03/2021	Sheet No.	3
-------------	---------------	-----------	---