

Notes

- 1. ALL DIMENSIONS ARE IN MILLIMETRES AND LEVELS IN METRES.
- 2. THIS DRAWING TO BE READ IN CONJUNCTION WITH RELEVANT ARCHITECT'S AND ENGINEER'S DRAWINGS AND SPECIFICATIONS.


P1	05.06.2021	ST	
Rev.	Date	By	Details of Revision

Client: MR S CHALISE

Project: GARAGE CONVERSION INTO HABITABLE ROOM & FRONT PORCH

Address: 12 COWPER CLOSE, WELLING, DA16 2JT

Title: GROUND FLOOR PLAN & FRONT ELEVATION

DESIGN TEAM

8 FARM VALE, BEXLEY, DA5 1NU


ARCHITECTURAL/CIVIL & STRUCTURAL ENGINEERS



Status : PLANNING

Drawn by	A3@Scales 1:100		
Date	Eng.	Chk.	App'd.
JUN 2021			
File Ref.			


Drawing No.	Sheet No.
01/DT/03/2021	1

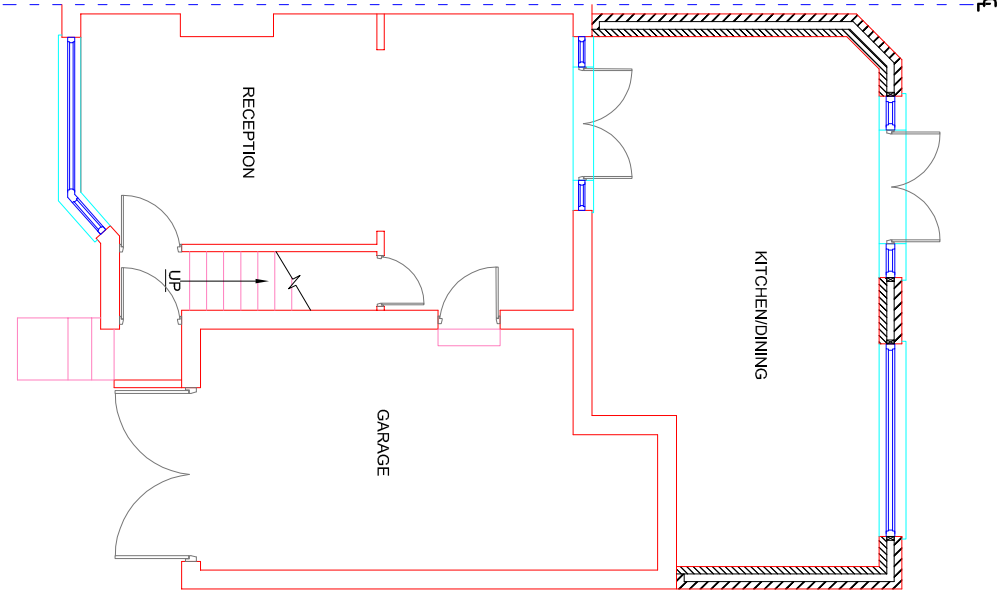


EXISTING GROUND FLOOR PLAN

1	2	3	4	5	m
---	---	---	---	---	---


- HB HEAT DETECTOR WITH SOUNDER
- SD SMOKE DETECTOR WITH BATTERY BACK UP

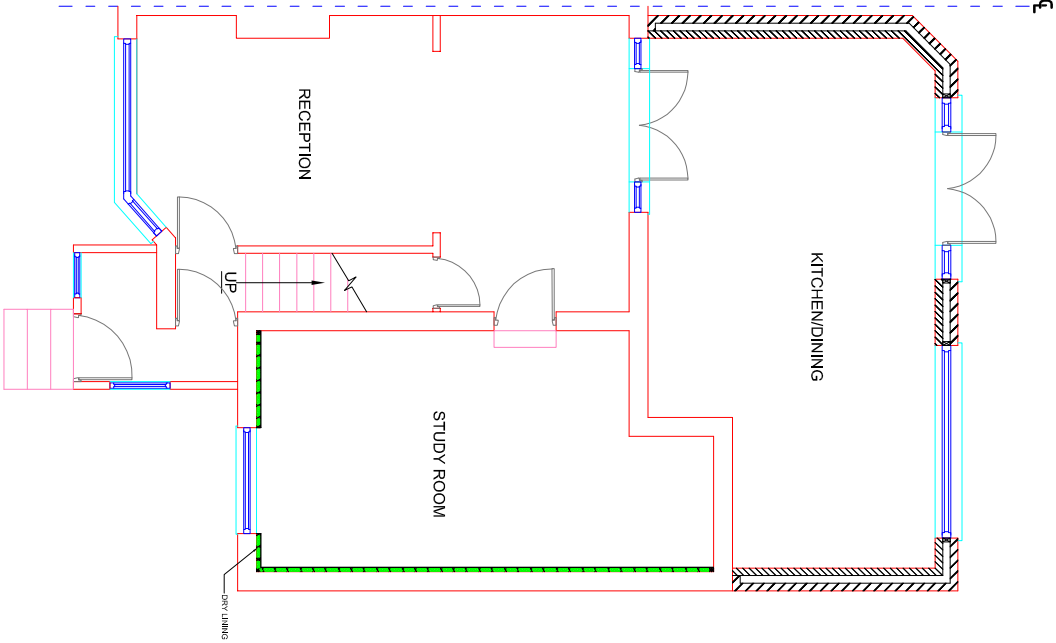

PROPOSED GROUND FLOOR PLAN

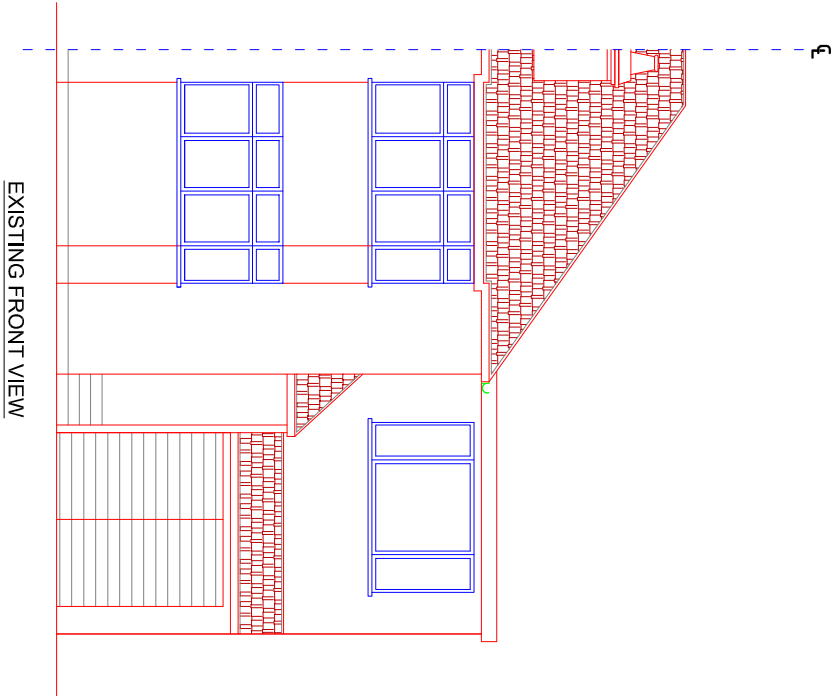

EXISTING FRONT VIEW

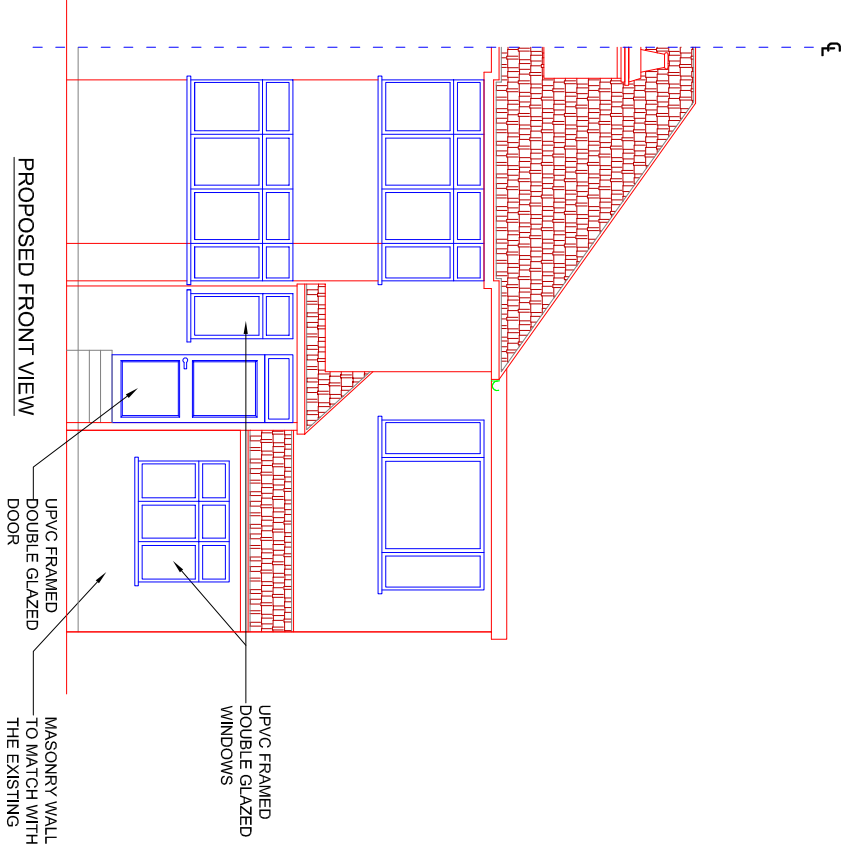

PROPOSED FRONT VIEW