




EXISTING GROUND FLOOR PLAN

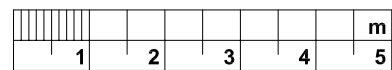


- HEAT DETECTOR WITH SOUNDER
- SMOKE DETECTOR WITH BATTERY BACK UP

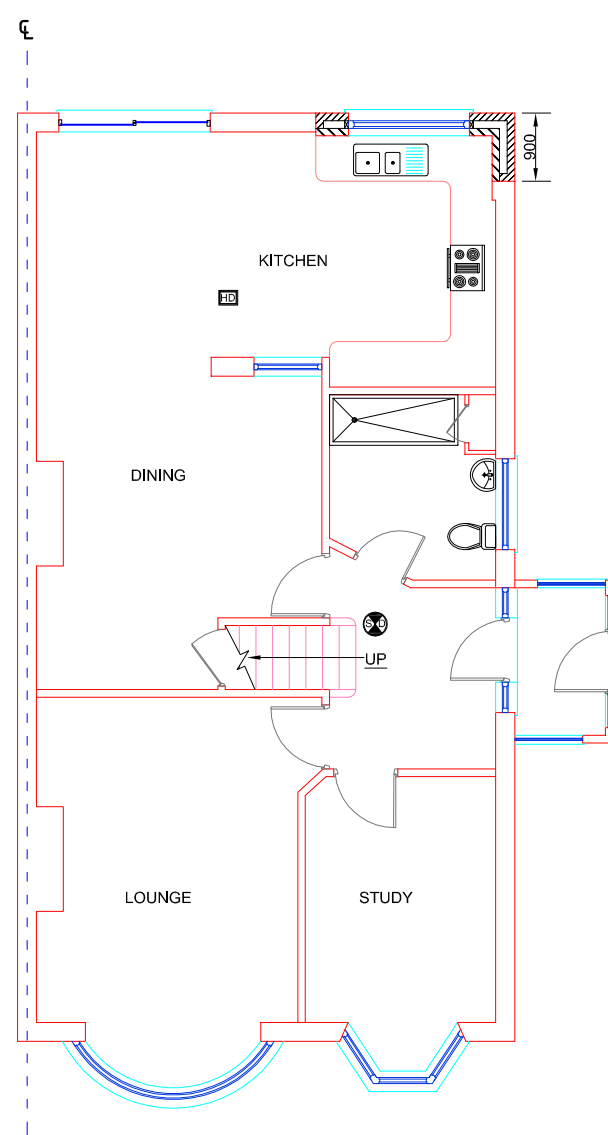

PROPOSED GROUND FLOOR PLAN

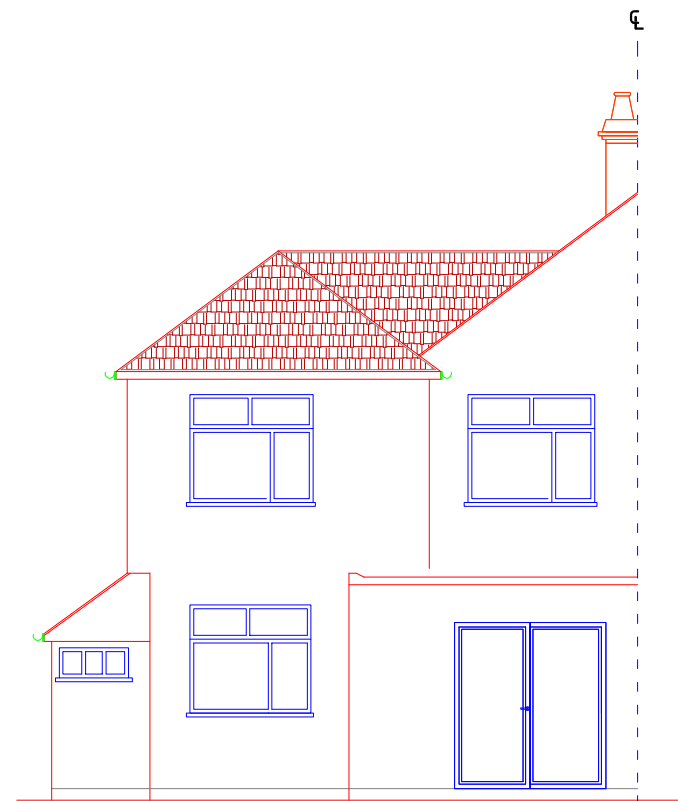

EXISTING REAR VIEW

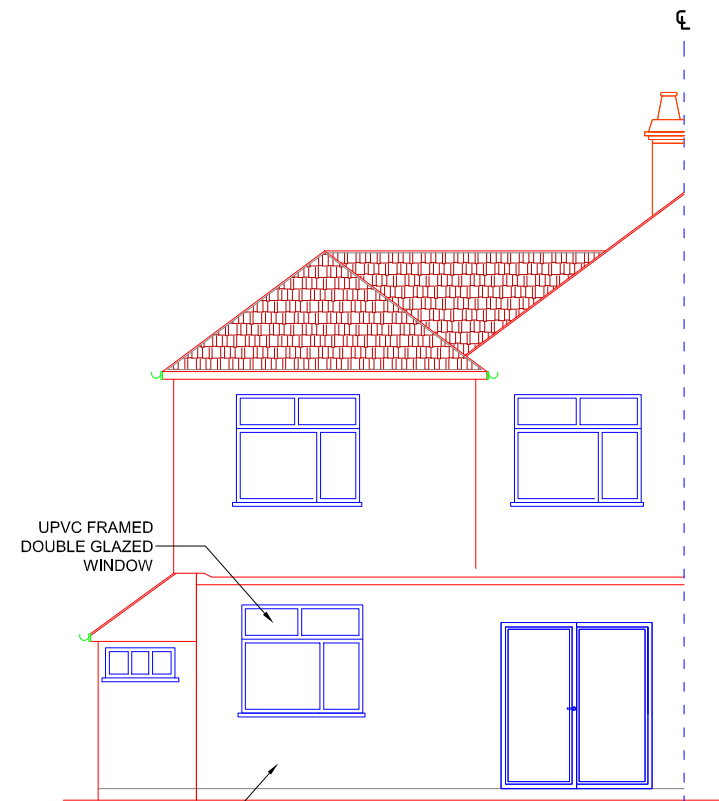

PROPOSED REAR VIEW

Notes

1. ALL DIMENSIONS ARE IN MILLIMETRES AND LEVELS IN METRES.
2. THIS DRAWING TO BE READ IN CONJUNCTION WITH RELEVANT ARCHITECT'S AND ENGINEER'S DRAWINGS AND SPECIFICATIONS.

P1	11.06.2021	ST	
Rev.	Date	By	Details of Revision
Client: MR M ROBERTS			

Project: SINGLE STOREY REAR EXTENSION

Address: 32 MARLBOROUGH PARK AVENUE, DA15 9DJ

Title: FLOOR PLANS

DESIGN TEAM

8 FARM VALE, BEXLEY, DA5 1NJ

ARCHITECTURAL/CIVIL & STRUCTURAL ENGINEERS

Status: PLANNING

Drawn by	A3@Scales 1:100		
Date	Eng.	Chk.	App'd.
JUN 2021			
File Ref.			

Drawing No.	Sheet No.
01/DT/06/2021	1