


NOTES

GENERAL
ALL WORK IS TO COMPLY WITH BUILDING REGS. & LOCAL AUTHORITY
REQUIREMENTS.

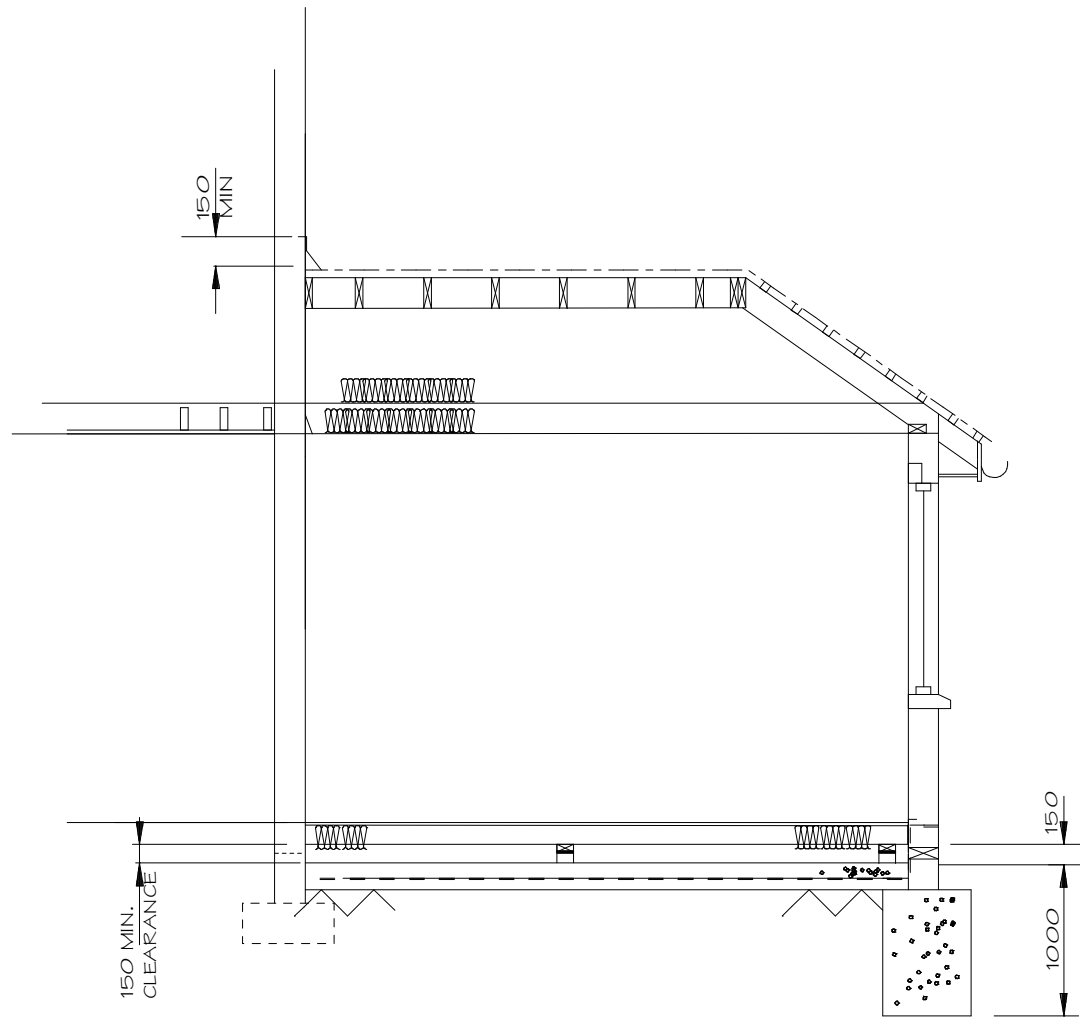

SECTION A - A
1:50



SINGLE STOREY EXTENSION TO FRONT
14, ST JOHN'S ROAD
SIDCUP,
KENT
DA14 4HB For MRS. D. PIKE



SCALE 1:50
DATE MAY 2021
DRG.No DH21/112/06

REV. A