



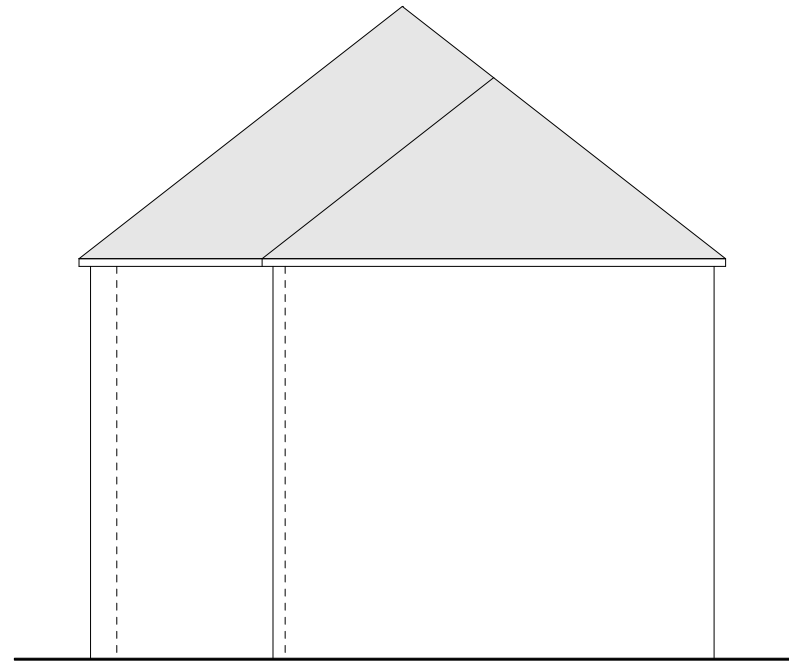

EXISTING FRONT ELEVATION

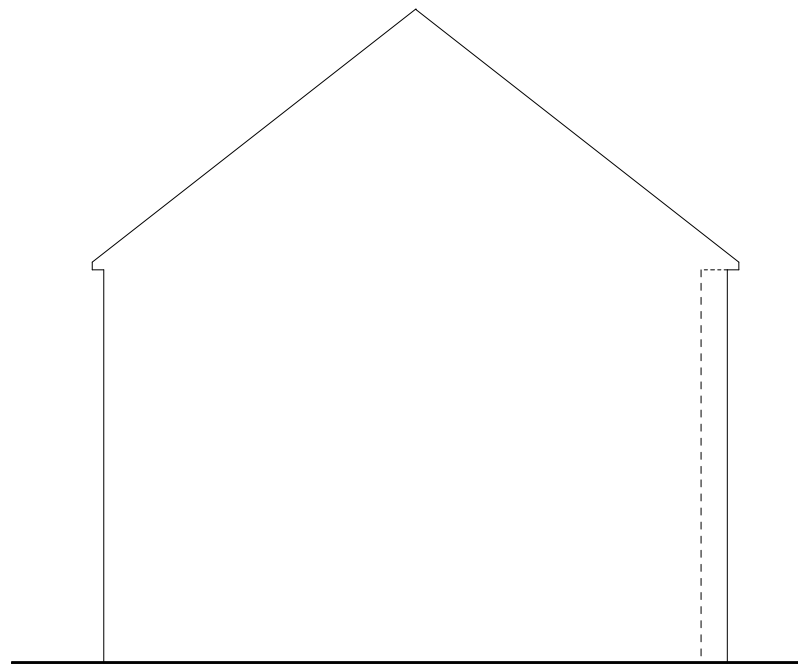

EXISTING SIDE ELEVATION



EXISTING FLANK ELEVATION



SINGLE STOREY EXTENSION TO FRONT
 14, ST JOHN'S ROAD
 SIDCUP,
 KENT
 DA14 4HB For MRS. D. PIKE



SCALE 1:100
 DATE MAY 2021
 DRG.No DH21/112/04

REV. A