




EXISTING WEST INTERNAL WALL : SITTING ROOM

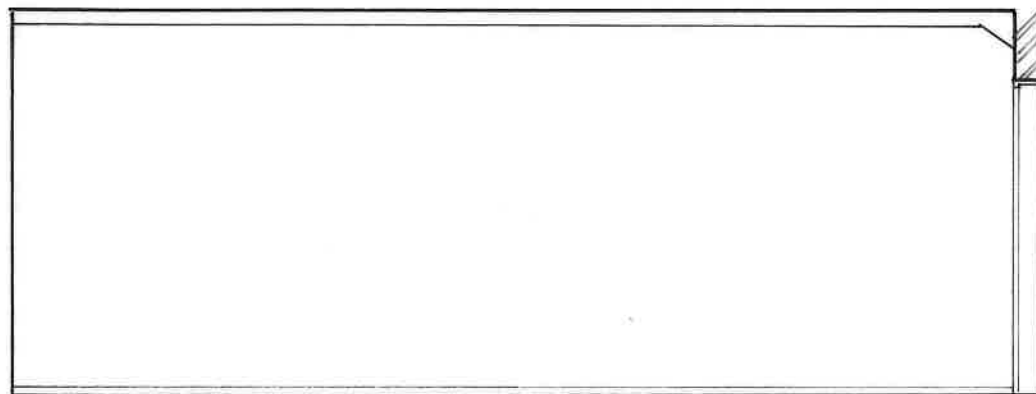


EXISTING EAST INTERNAL WALL : WORKSHOP

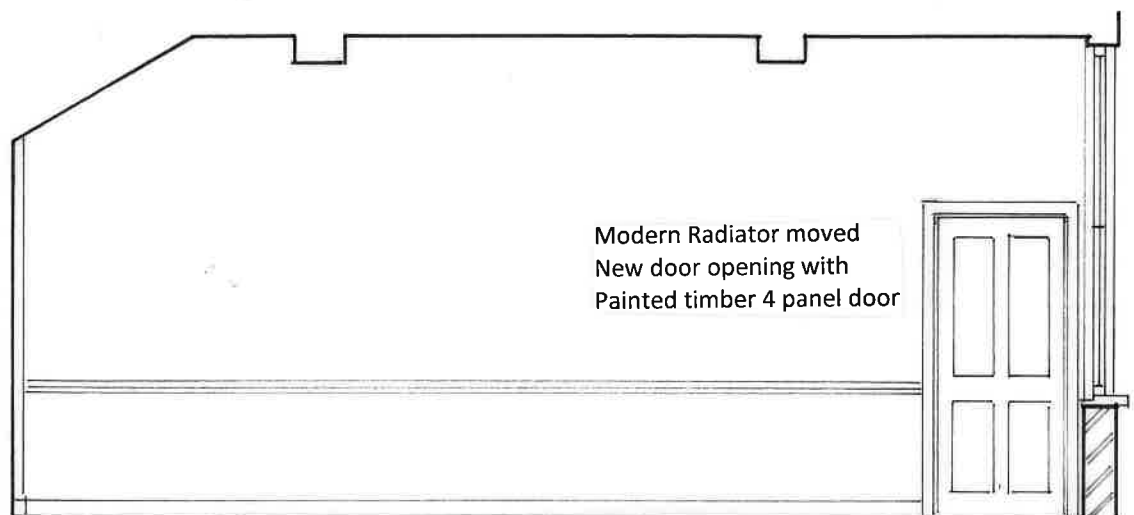

PROPOSED WEST INTERNAL WALL : SITTING ROOM
Showing position of new internal door opening

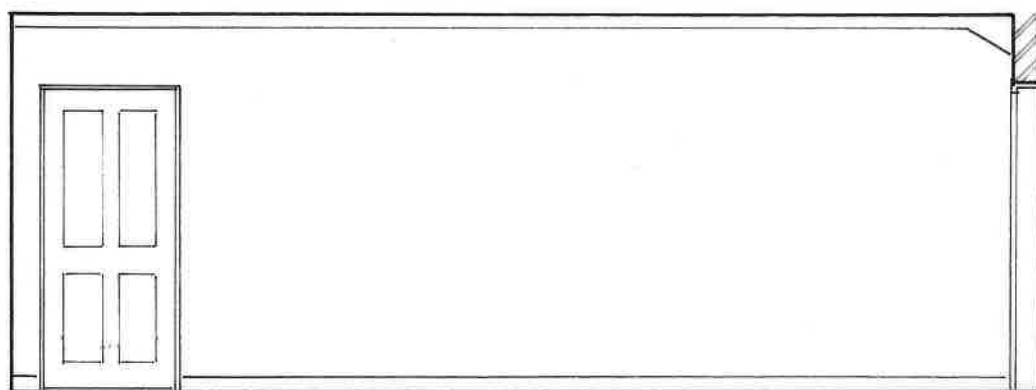

PROPOSED EAST INTERNAL WALL : WORKSHOP
Showing position of new internal door opening

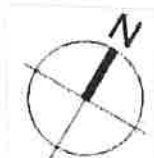

Notes

- Any dwg format drawing is to be read in conjunction with and at the scale of the accompanying pdf.
- For status 'C' (Construction) drawings all dimensions are to be checked on site by the contractor, scaling is for Local Authority purposes only.
- Unless otherwise indicated, all dimensions are in millimeters.
- All information on this drawing is to be read in conjunction with the relevant Donald Insall Associates specification and trade contractors' drawings and information by specialists.
- In the event of any discrepancy, please contact us immediately.
- This drawing may contain survey information by others and is to be used solely for the purposes for which it was issued.
- These are uncontrolled documents issued for information purposes only. If you have any queries regarding the drawings, please contact DIA immediately.
- Please note DIA cannot be held responsible for any errors arising from changes made to an uncontrolled dwg file.

© 2018 DONALD INSALL ASSOCIATES LTD

Drawing Status

F Feasibility	B Building Control	T Tender
S Sketch Design	D Developed Design	C Construction
P Planning	M Measurement	R Record

921 KH LBAPP

Rev	Date	Desn	Auth	Revision
-----	------	------	------	----------

Project Name
CHEVENING HOUSE
HOUSE MANAGER'S FLAT
ALTERATIONS


Drawing Title
EXISTING & PROPOSED INTERNAL WALL
ELEVATIONS

Project CK.HMF	No 1300
-------------------	------------


Scale (A3) 1:50	Status P	Revision
--------------------	-------------	----------

Donald Insall Associates
Chartered Architects and Historic Building Consultants


48 Sidney Street, Cambridge CB2 3HX
(+44) 01223 303 111
cambridge@insall-architects.co.uk

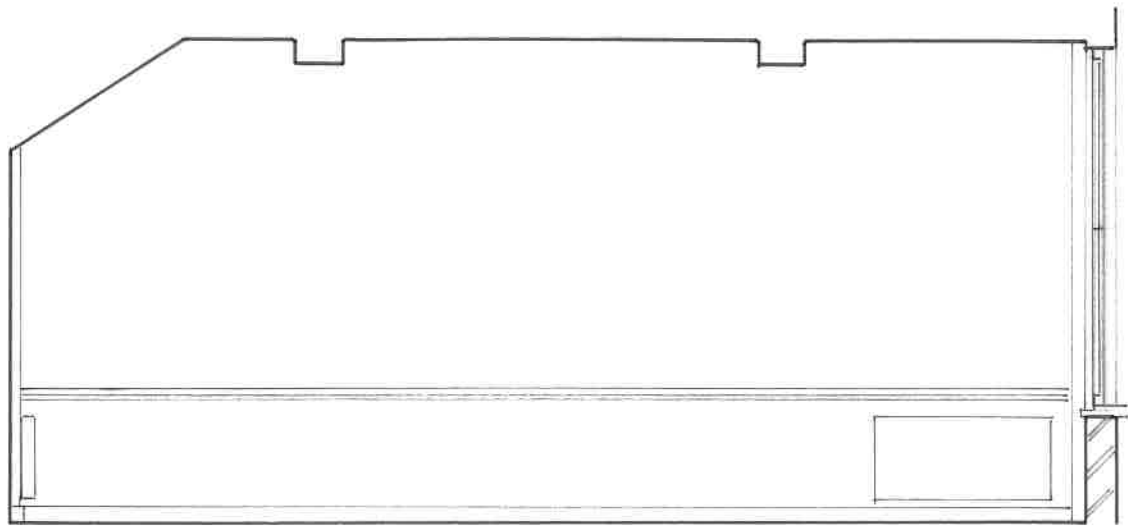


EXISTING WEST INTERNAL WALL : SITTING ROOM

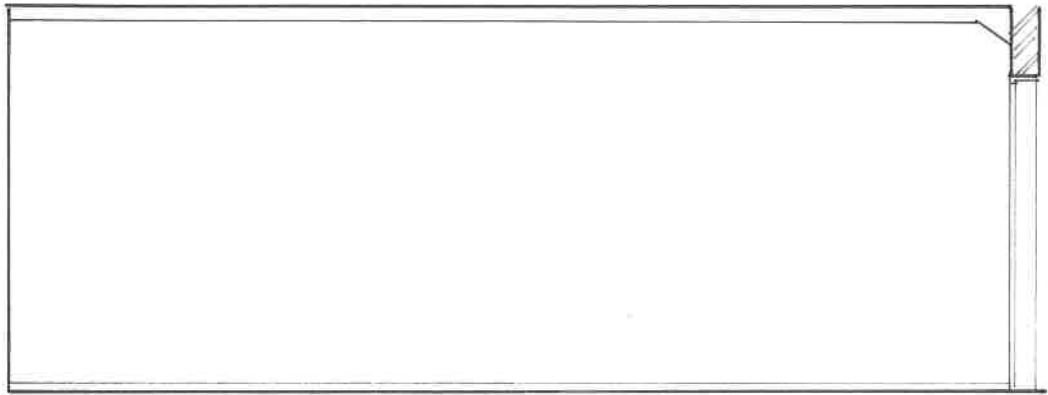


EXISTING EAST INTERNAL WALL : WORKSHOP

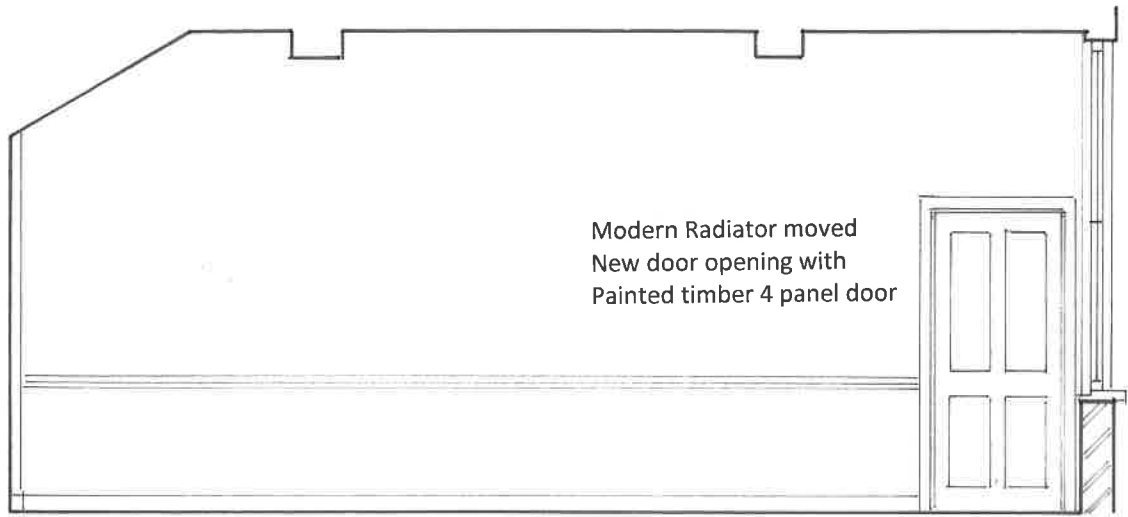

PROPOSED WEST INTERNAL WALL : SITTING ROOM
Showing position of new internal door opening

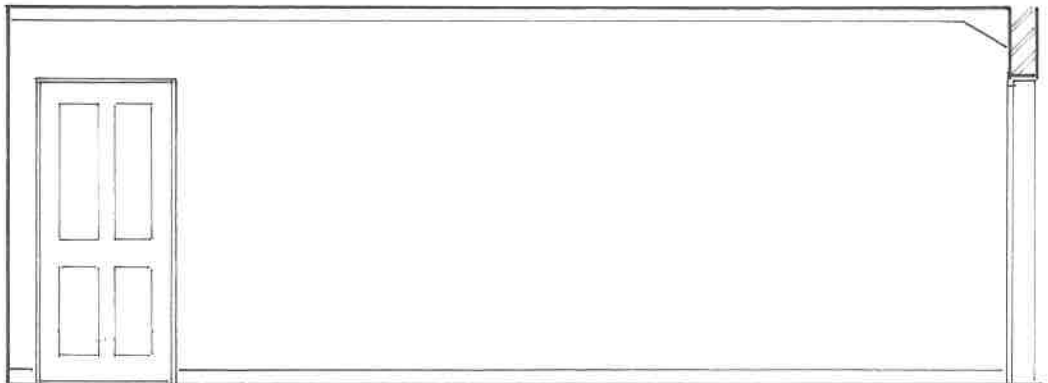

PROPOSED EAST INTERNAL WALL : WORKSHOP
Showing position of new internal door opening

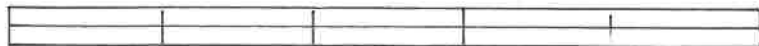

Notes

- Any dwg format drawing is to be read in conjunction with and at the scale of the accompanying pdf.
- For status 'C' (Construction) drawings all dimensions are to be checked on site by the contractor, scaling is for Local Authority purposes only.
- Unless otherwise indicated, all dimensions are in millimeters.
- All information on this drawing is to be read in conjunction with the relevant Donald Insall Associates specification and trade contractors' drawings and information by specialists.
- In the event of any discrepancy, please contact us immediately.
- This drawing may contain survey information by others and is to be used solely for the purposes for which it was issued.
- These are uncontrolled documents issued for information purposes only. If you have any queries regarding the drawings, please contact DIA immediately.
- Please note DIA cannot be held responsible for any errors arising from changes made to an uncontrolled dwg file.

© 2019 DONALD INBALL ASSOCIATES LTD

Drawing Status		
F Feasibility	B Building Control	T Tender
S Sketch Design	D Developed Design	C Construction
P Planning	M Measurement	R Record

921 KH LBAPP

Project Name
CHEVENING HOUSE
HOUSE MANAGER'S FLAT
ALTERATIONS

Drawing Title
EXISTING & PROPOSED INTERNAL WALL
ELEVATIONS

Project	No	
CK.HMF	1300	
Scale (A3)	Status	Revision
1:50	P	

Donald Insall Associates
Chartered Architects and Historic Building Consultants

48 Sidney Street, Cambridge CB2 3HX
(+44) 01223 303 111
cambridge@insall-architects.co.uk