

ROOF


Natural slate

EXTERNAL WALLS


Siberian Larch horizontal cladding
white smooth render to lower walls

WINDOWS & DOORS


Double glazed brown upvc frames

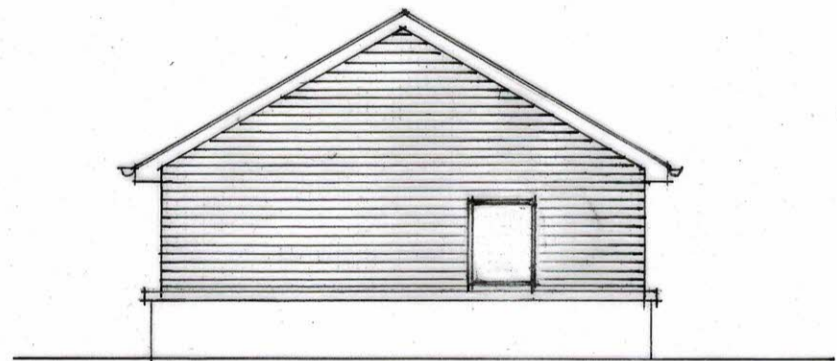


NE Elevation

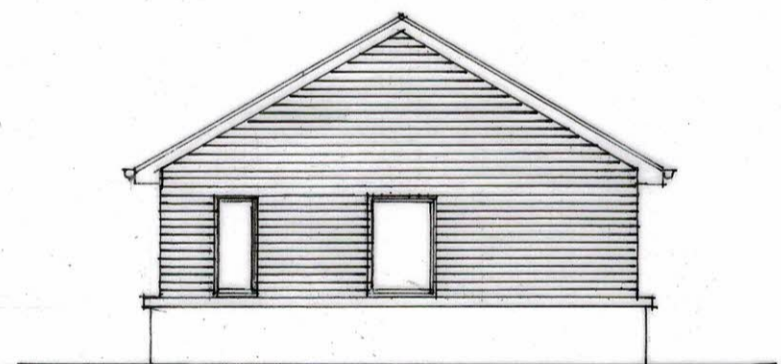


SW Elevation

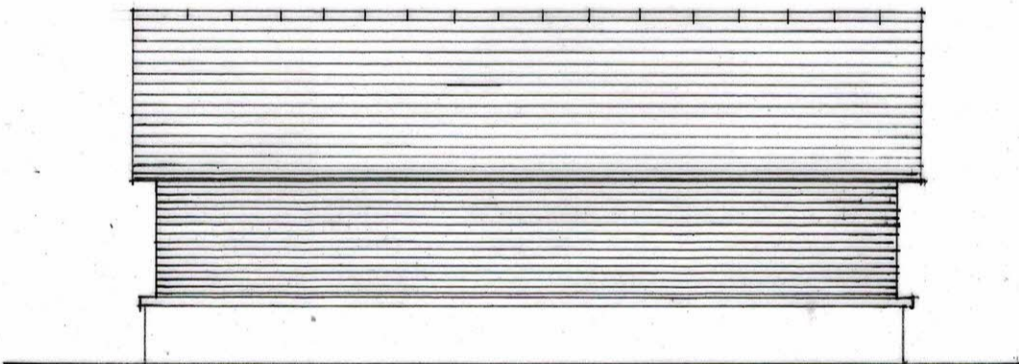


NW Elevation

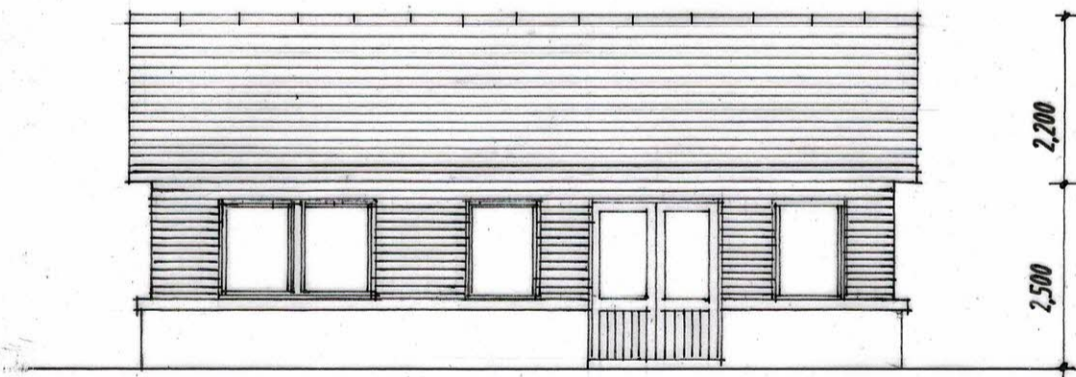


SE Elevation

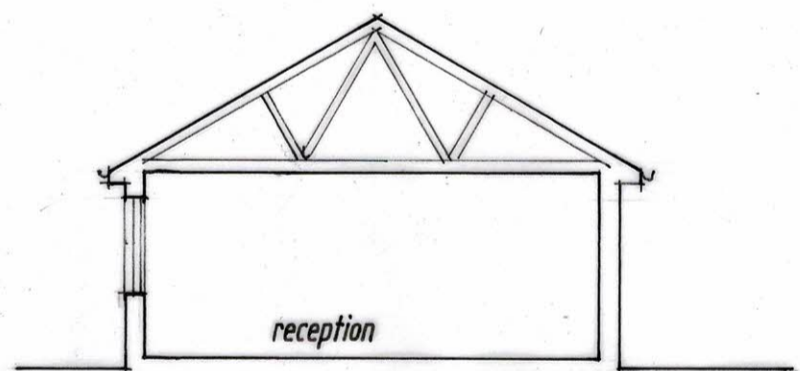

Section

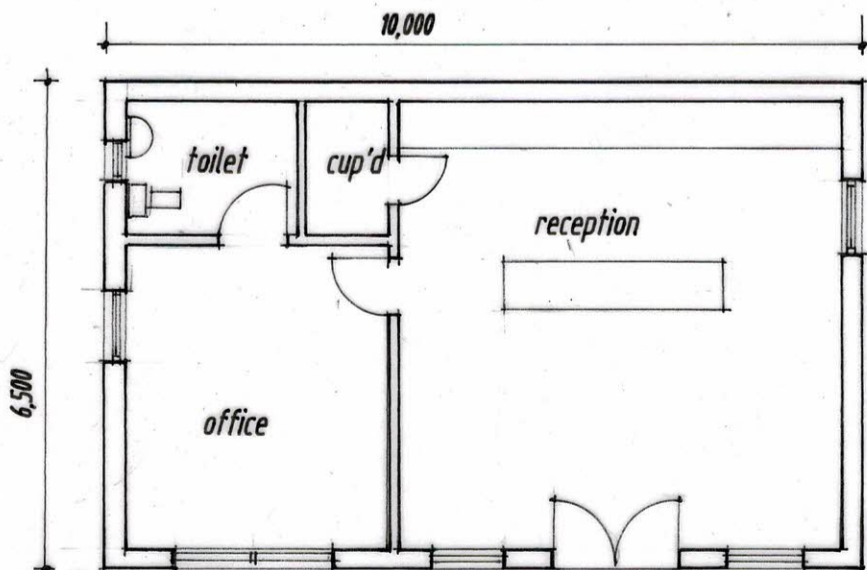

Plan

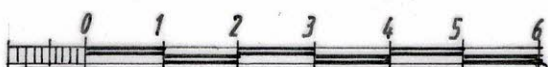

SCALE OF METRES

CLIENT
Mrs E. Young

JOB
Proposed Erection of Reception / Information Building at
Ashmill Caravan Park
Stirling Road
DOUNE

DRAWING
Plan, Section and Elevations

SCALE **DATE**
1 ; 100 March 2021

FARQUHAR MACLEAN ARCHITECT
Beechcroft Studio
Northlea
DOUNE
FK16 6DH

Tel. No. 01786 841014

DRAWING NUMBER
02