




SITE PLAN 1:200

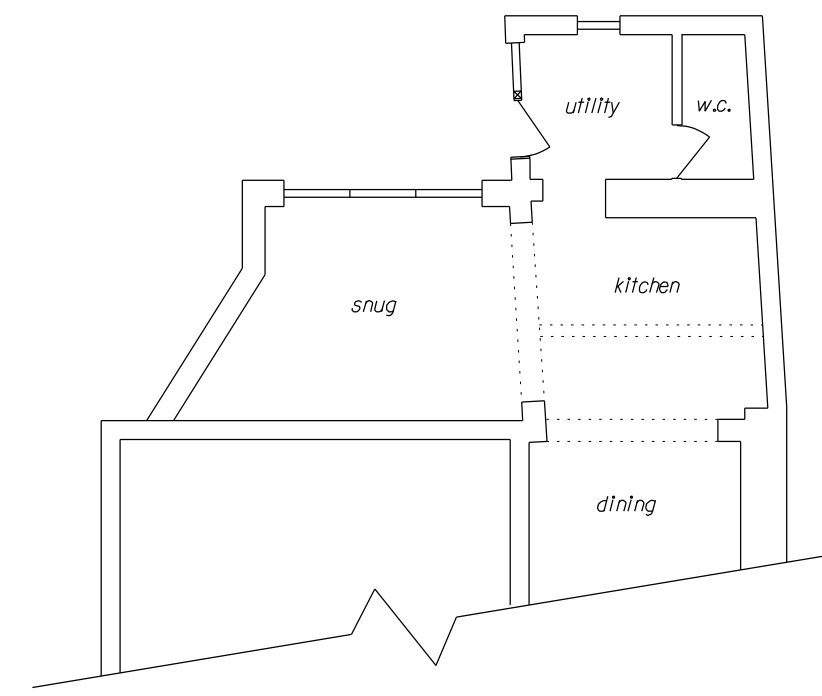

EXISTING GROUND FLOOR PLAN

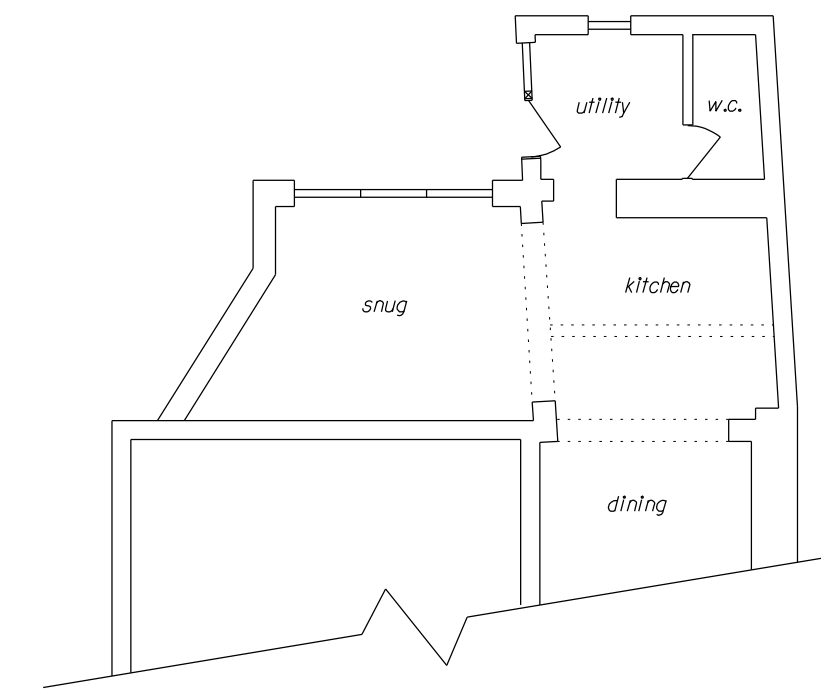


PROPOSED GROUND FLOOR PLAN (NO CHANGE)

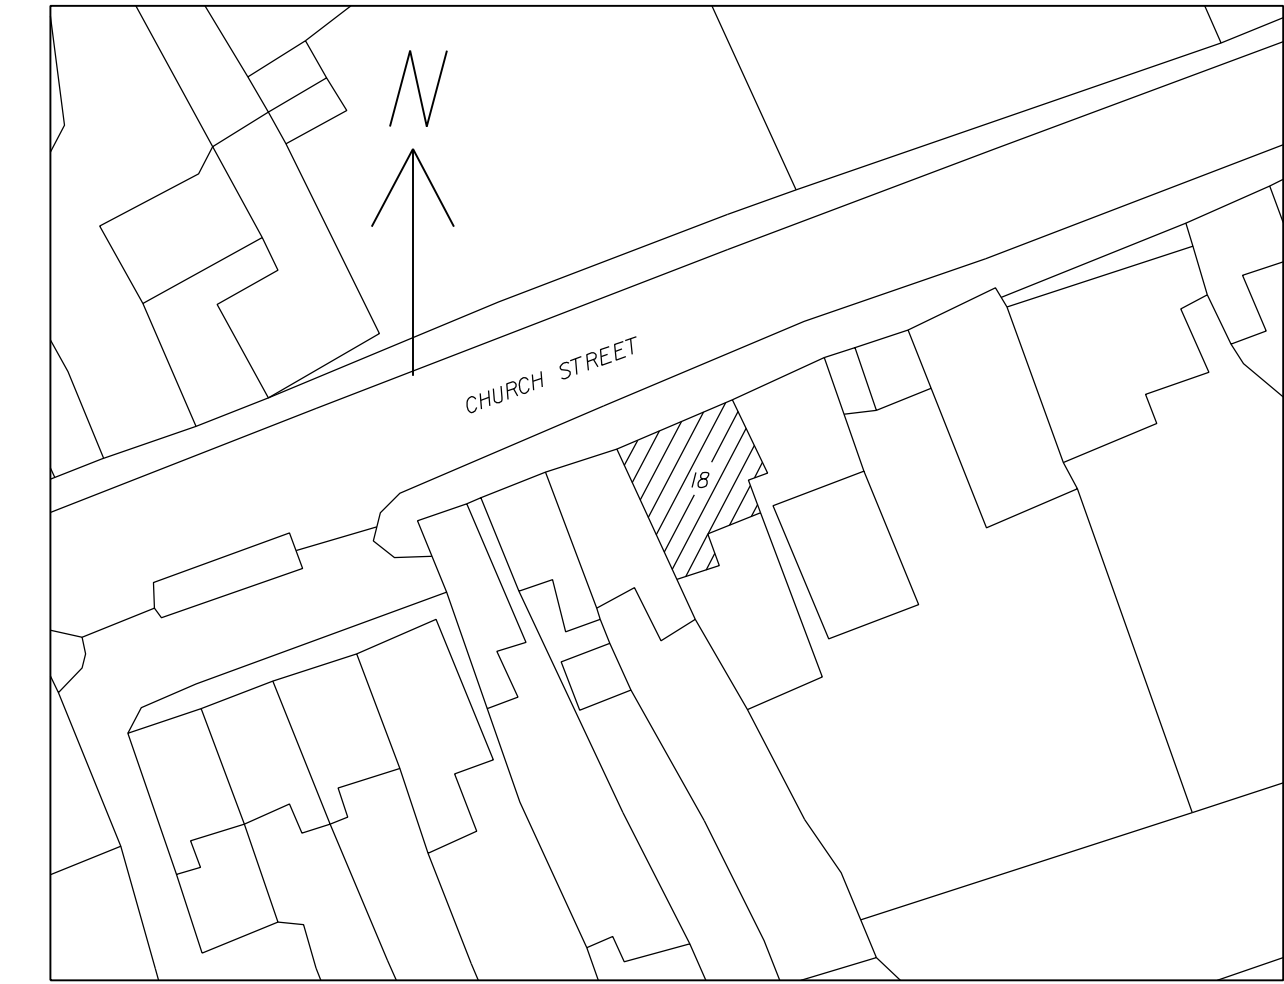

BLOCK PLAN 1:500

- NOTES.**
- 1) Brickwork to match existing
  - 2) Black gutters and down pipes to match existing
  - 3) All windows white painted timber to match existing
  - 4) Roof tiles to match existing
  - 5) Colour of fascia to match existing

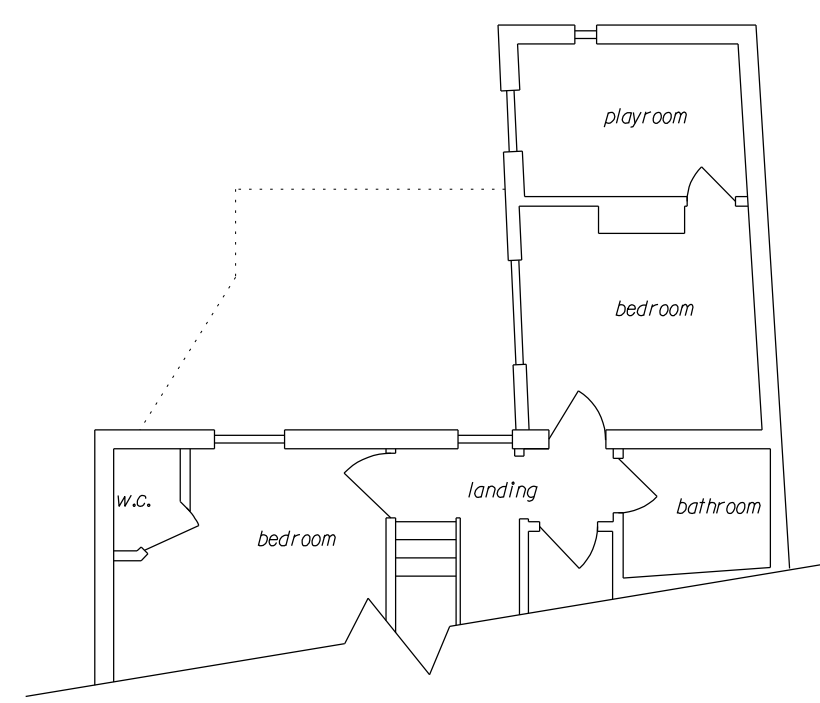


EXISTING FIRST FLOOR PLAN




EXISTING SOUTH ELEVATION



EXISTING EAST ELEVATION

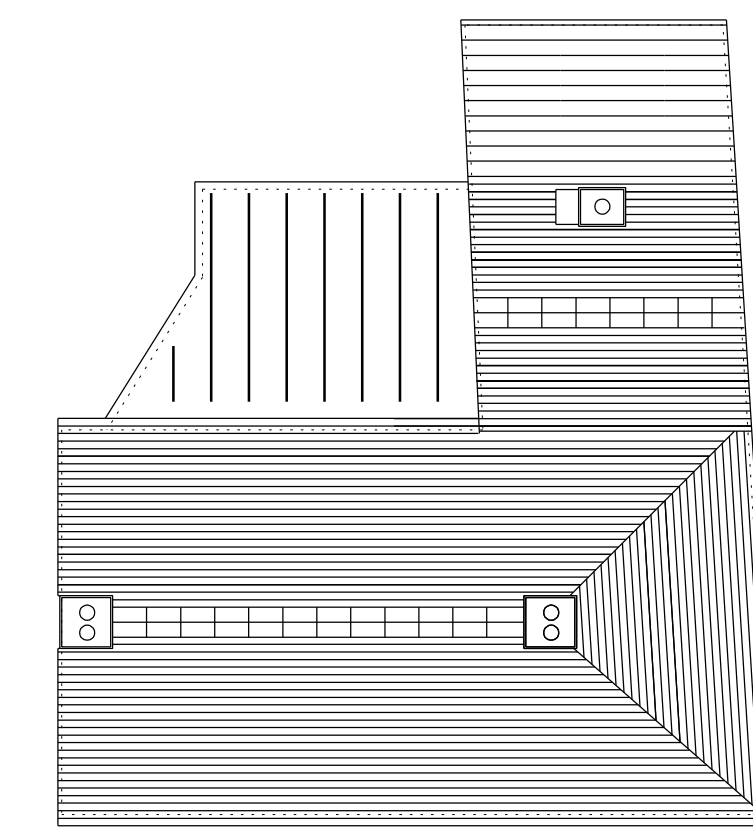


EXISTING ROOF PLAN

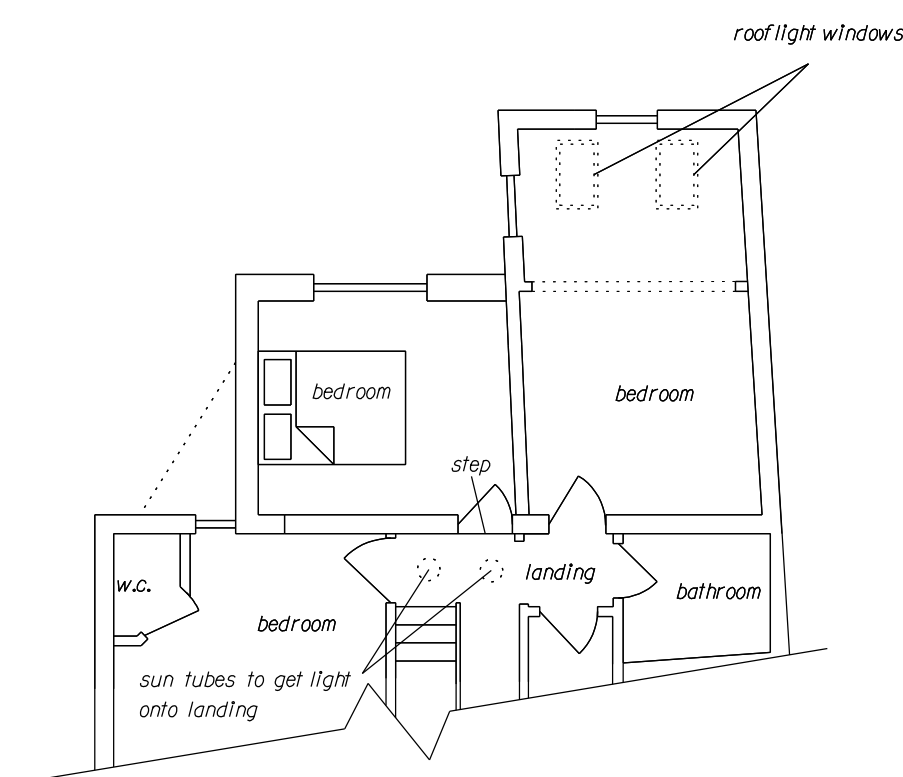


PROPOSED FIRST FLOOR PLAN



PROPOSED SOUTH ELEVATION

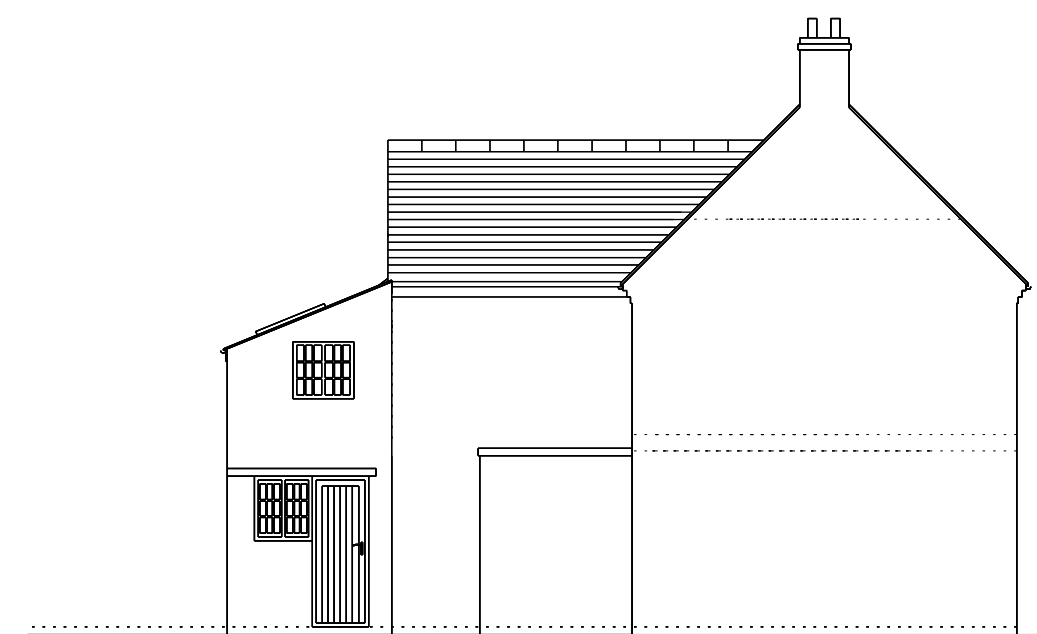

PROPOSED EAST ELEVATION

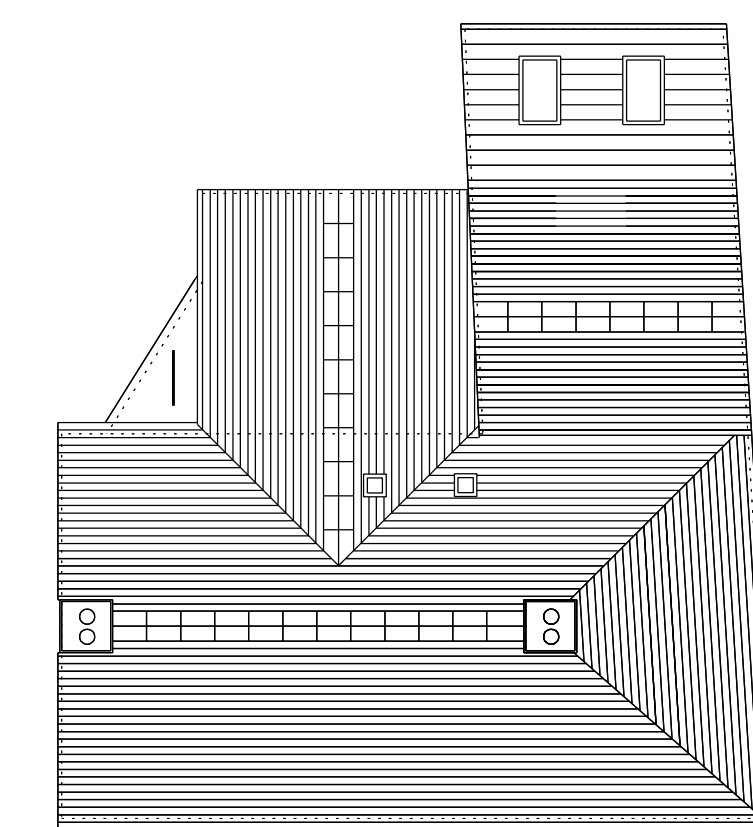

PROPOSED ROOF PLAN

**REVISIONS:**

**PROJECT.**  
 PROPOSED 2ND STOREY  
 REAR EXTENSION  
 SUN COTTAGE  
 18 CHURCH STREET  
 BARFORD  
 WARWICKSHIRE  
 CV35 8EN

DRAWN NRH

DATE APRIL 2021

SCALES 1:100, 1:200, 1:500

DRG No. 21/CHU/01