


EXTERNAL FINISHES  
REFER TO DRAWING 8536/596 FOR  
FINISHES

DRIVEWAYS: MARSHALLS DRIVESETT TRGULA TRADITIONAL  
(TR) LARGE EDGING BLOCKS WITH 50mm GRAVEL  
CHIP FINISH 50


LEGEND

SITE EXCAVATION LEVEL - - - - -  
FINISHED GROUND LEVEL \_\_\_\_\_  
FINISHED FLOOR LEVEL \_\_\_\_\_


BRICKFORCE SBF35W60 BED REINFORCEMENT - - - - -  
ABOVE AND BELOW OPENINGS SHOWN THUS

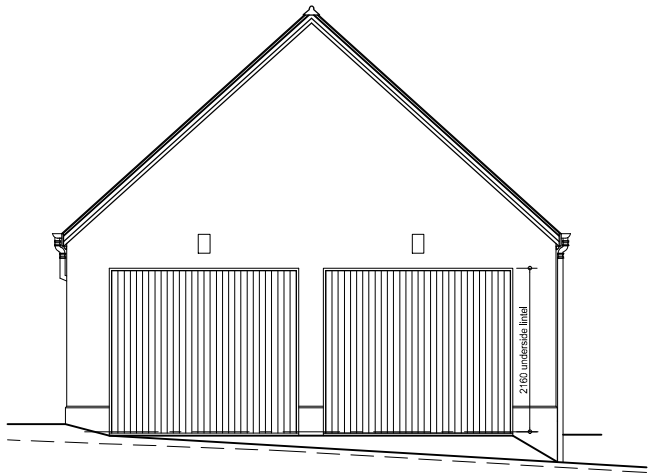


FRONT ELEVATION(WEST)

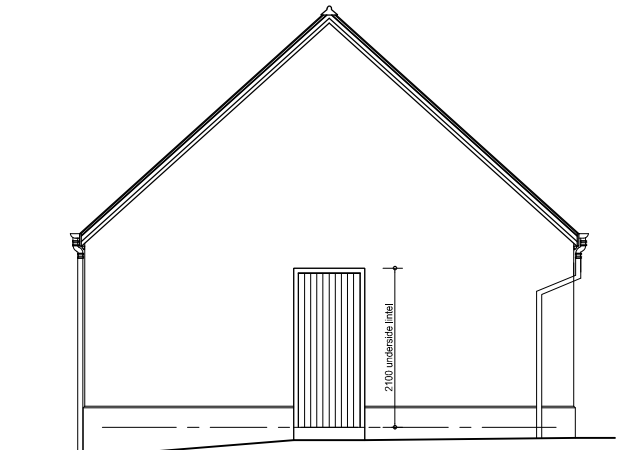


REAR ELEVATION (EAST)

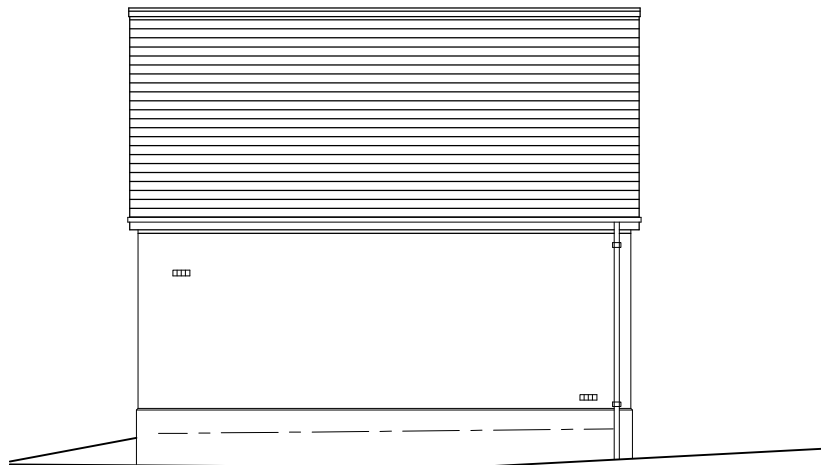

SIDE ELEVATION(SOUTH)

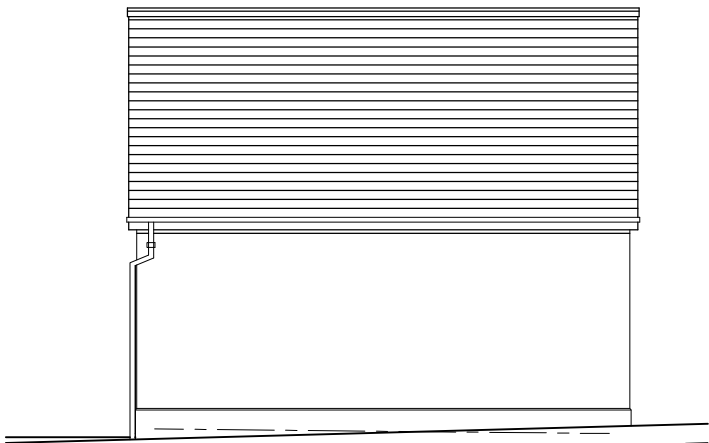

SIDE ELEVATION(NORTH)

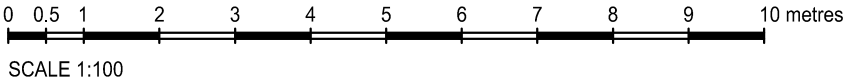

No	Date	Revision	By
<div><div>S</div><div>A &amp; J Stephen Ltd Stephen House. Edinburgh Road. Perth PH2 8BS Telephone 01738 620721</div></div>			
Project	HOUSING DEVELOPMENT AT PHASE 1A, SITE B CHAPLETON, ABERDEENSHIRE Plot No 116		
Title	ELEVATIONS PLANNING		
Drawn	M.W.	Date	02/07/21
Scale	1:100 at A3		
House Type	Garage Type 9R (MODIFIED)		
Drg No	8536 / 38		Rev -