




FRONT ELEVATION  
(WEST)

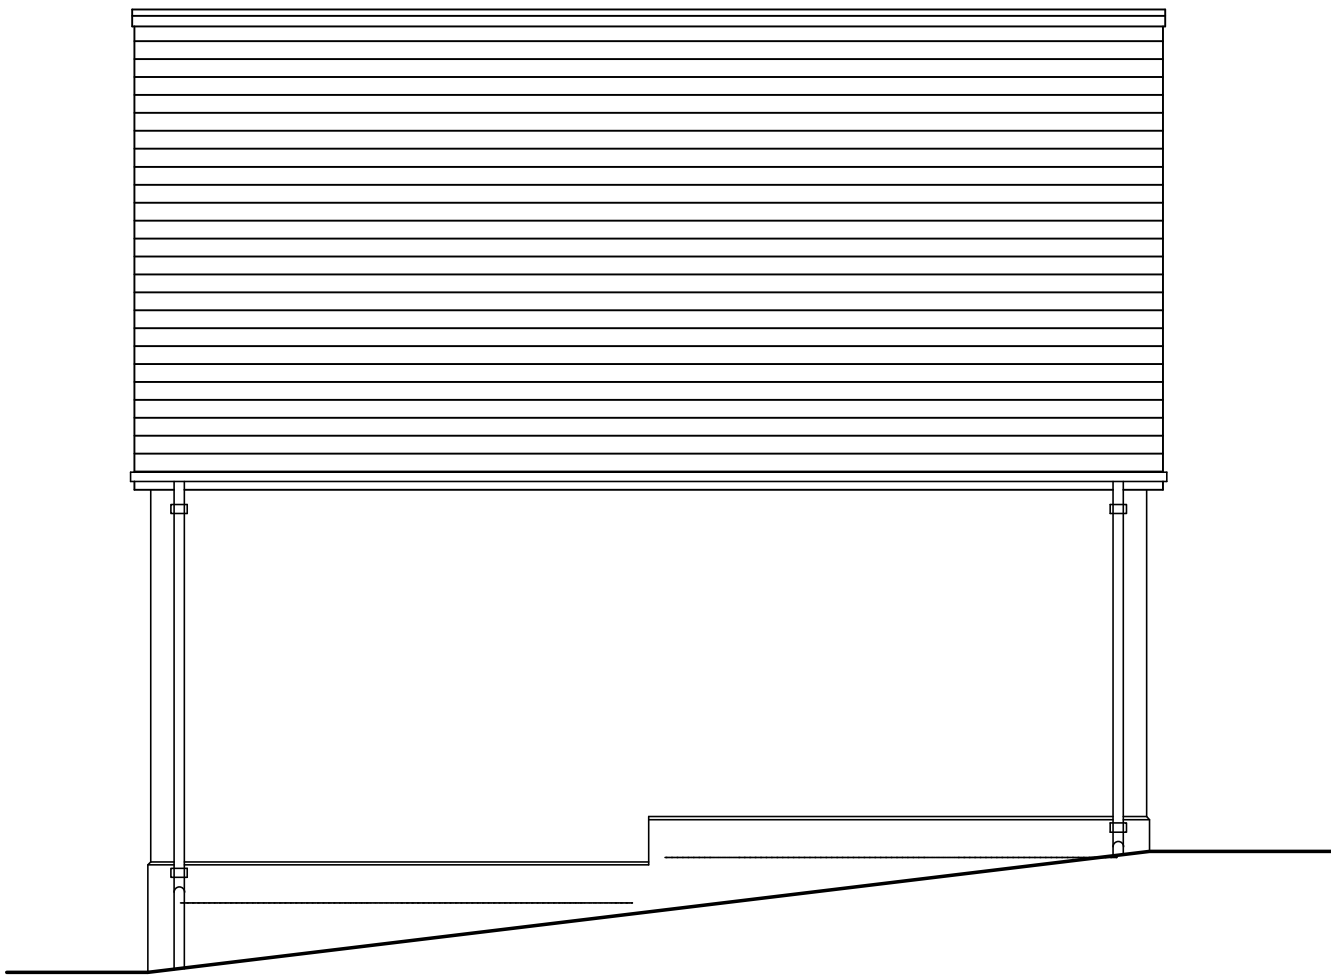


REAR ELEVATION  
(EAST)

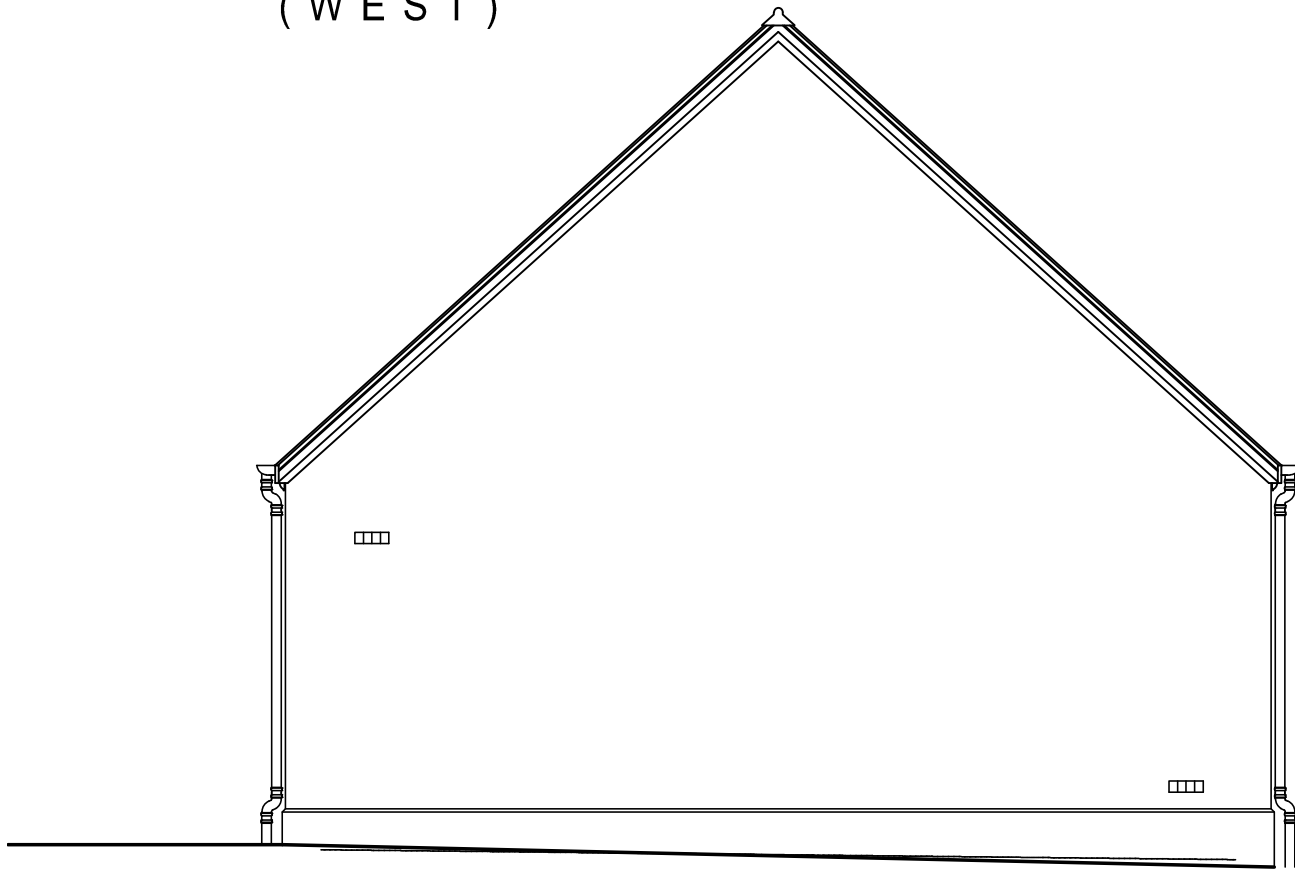

SIDE ELEVATION  
(NORTH)

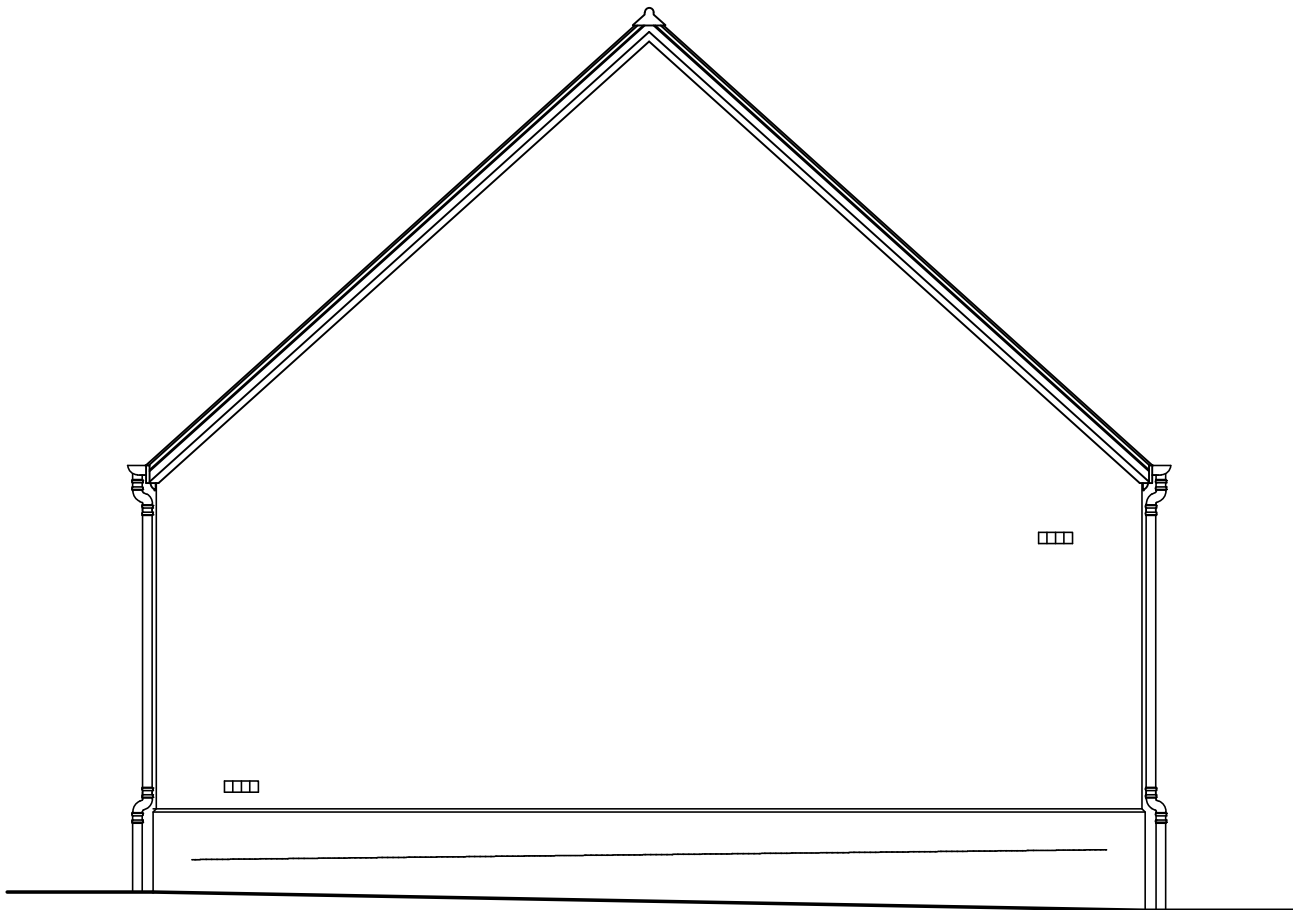

SIDE ELEVATION  
(SOUTH)

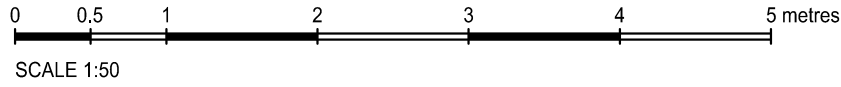

EXTERNAL FINISHES  
REFER TO DRAWING 8536/596 FOR  
FINISHES

DRIVEWAYS: MARSHALLS DRIVSETT TRGULA TRADITIONAL  
(TR) LARGE EDGING BLOCKS WITH 50mm GRAVEL  
CHIP FINISH 50

LEGEND

SITE EXCAVATION LEVEL  
FINISHED GROUND LEVEL  
FINISHED FLOOR LEVEL

BRICKFORCE SBF35W60 BED REINFORCEMENT  
ABOVE AND BELOW OPENINGS SHOWN THUS

No	Date	Revision	By
<div><div>S</div><div>A &amp; J Stephen Ltd Stephen House. Edinburgh Road. Perth PH2 8BS Telephone 01738 620721</div></div>			
Project	HOUSING DEVELOPMENT AT PHASE 1A, SITE B CHAPELTON, ABERDEENSHIRE Plot No 115 & 129		
Title	GARAGE ELEVATIONS		
Drawn	M.W.	Date	07/07/21
Scale	1:50 at A2		
House Type	Garage Type 5R Modified (Version 0)		
Drg No	8536_1272		Rev -