


HARD STANDING EXHIBENCED
 PAVINGS CONTINUOUS
 WITH EXISTING
 VEHICULAR STANDING
 SURFACE WATER
 RUN OFF TO BORDERS

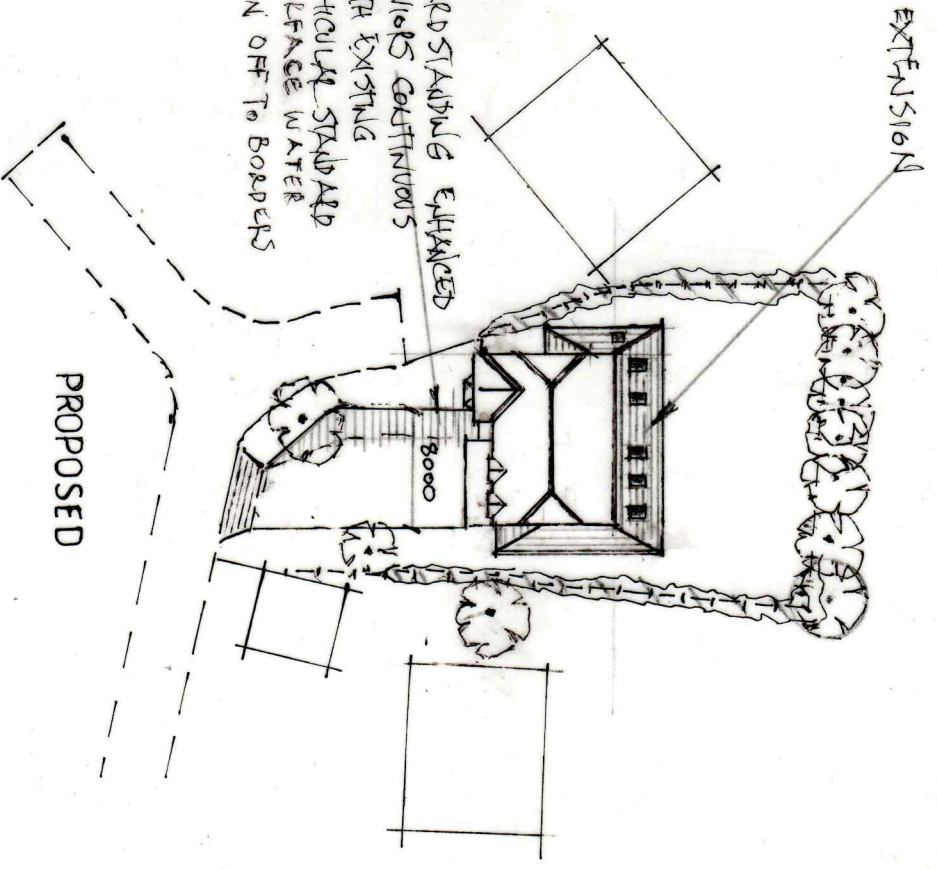

0	4m
0	8m
0	16m
0	40m
0	100m

Bar = 8cm, when reproduced at the original scale
 Please check the drawing scale before taking measurements

EXISTING

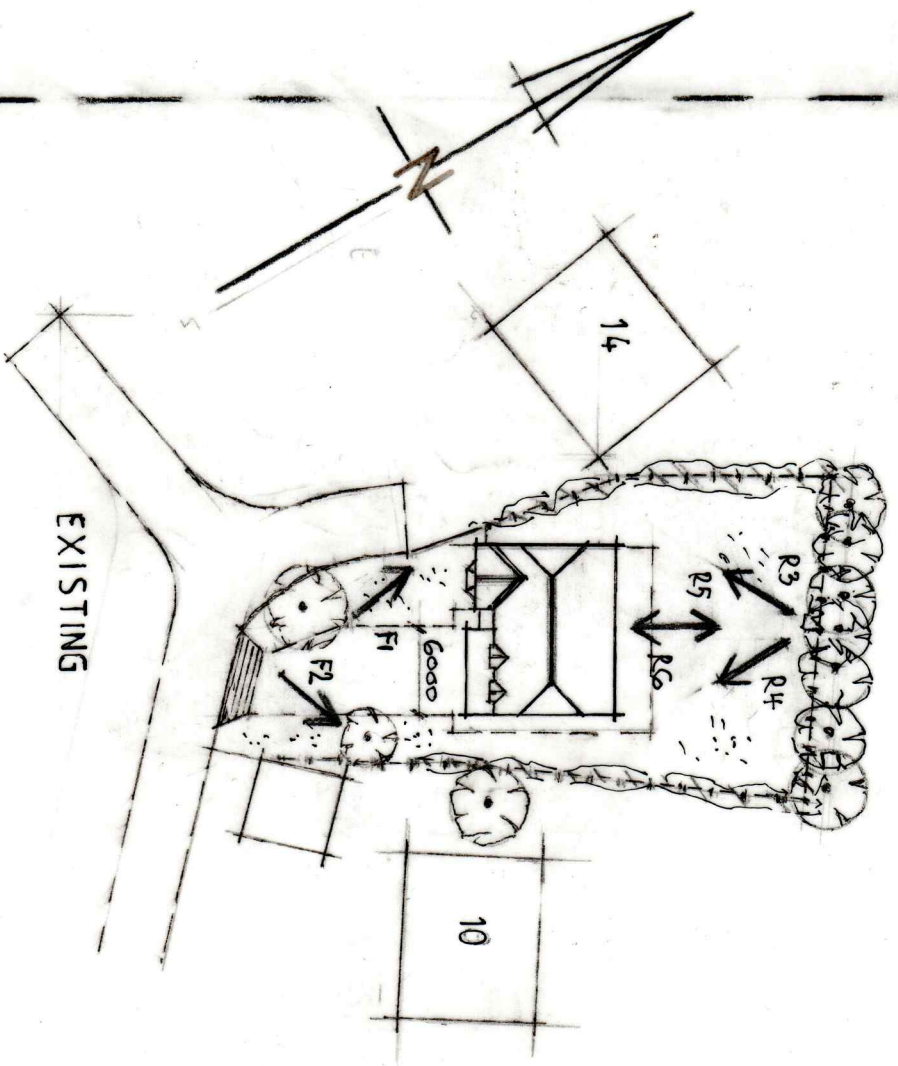


PHOTO SHOTS

- F1 FRONT, RELATIONSHIP WITH N° 14
- F2 FRONT, RELATIONSHIP WITH N° 10
- R3 REAR, RELATIONSHIP WITH N° 14
- R4 REAR, RELATIONSHIP WITH N° 10
- R5 REAR TO GARDEN
- R6 REAR OF HOUSE

1:500