



ELEVATION ACROSS GRIDLINE 1

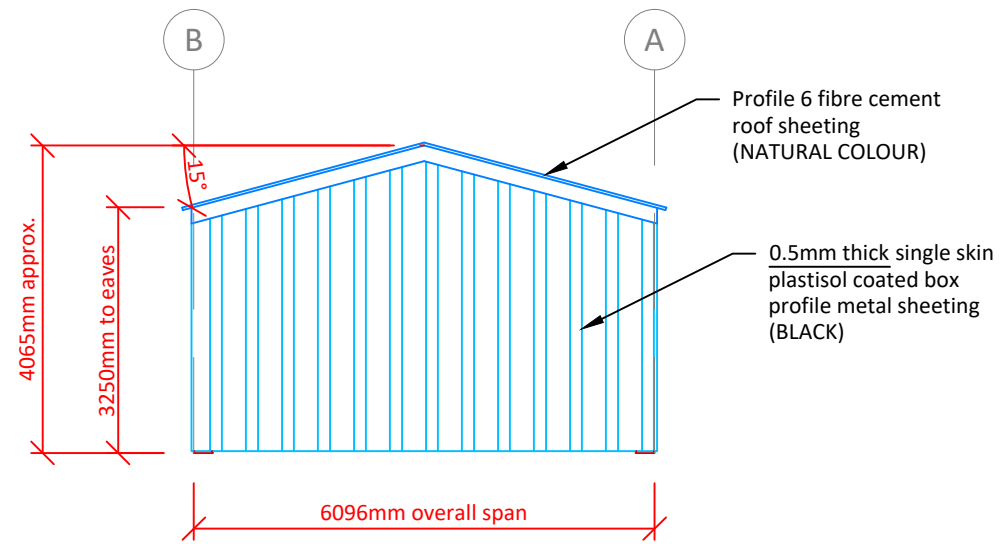

ELEVATION ACROSS GRIDLINE 4

Scale:	1:100@A3	 Tey Farm Systems Ltd Tel 01206 210003 Great Tey Business Centre, Warrens Farm, Great Tey, COLCHESTER. CO6 1JG	PHILIP WEAVERS	GABLE ELEVATIONS	Drawing No:	
Date:	08/07/21		**			21/140/CJ/102
Drawn:	SM					