


existing 1:250



proposed 1:250

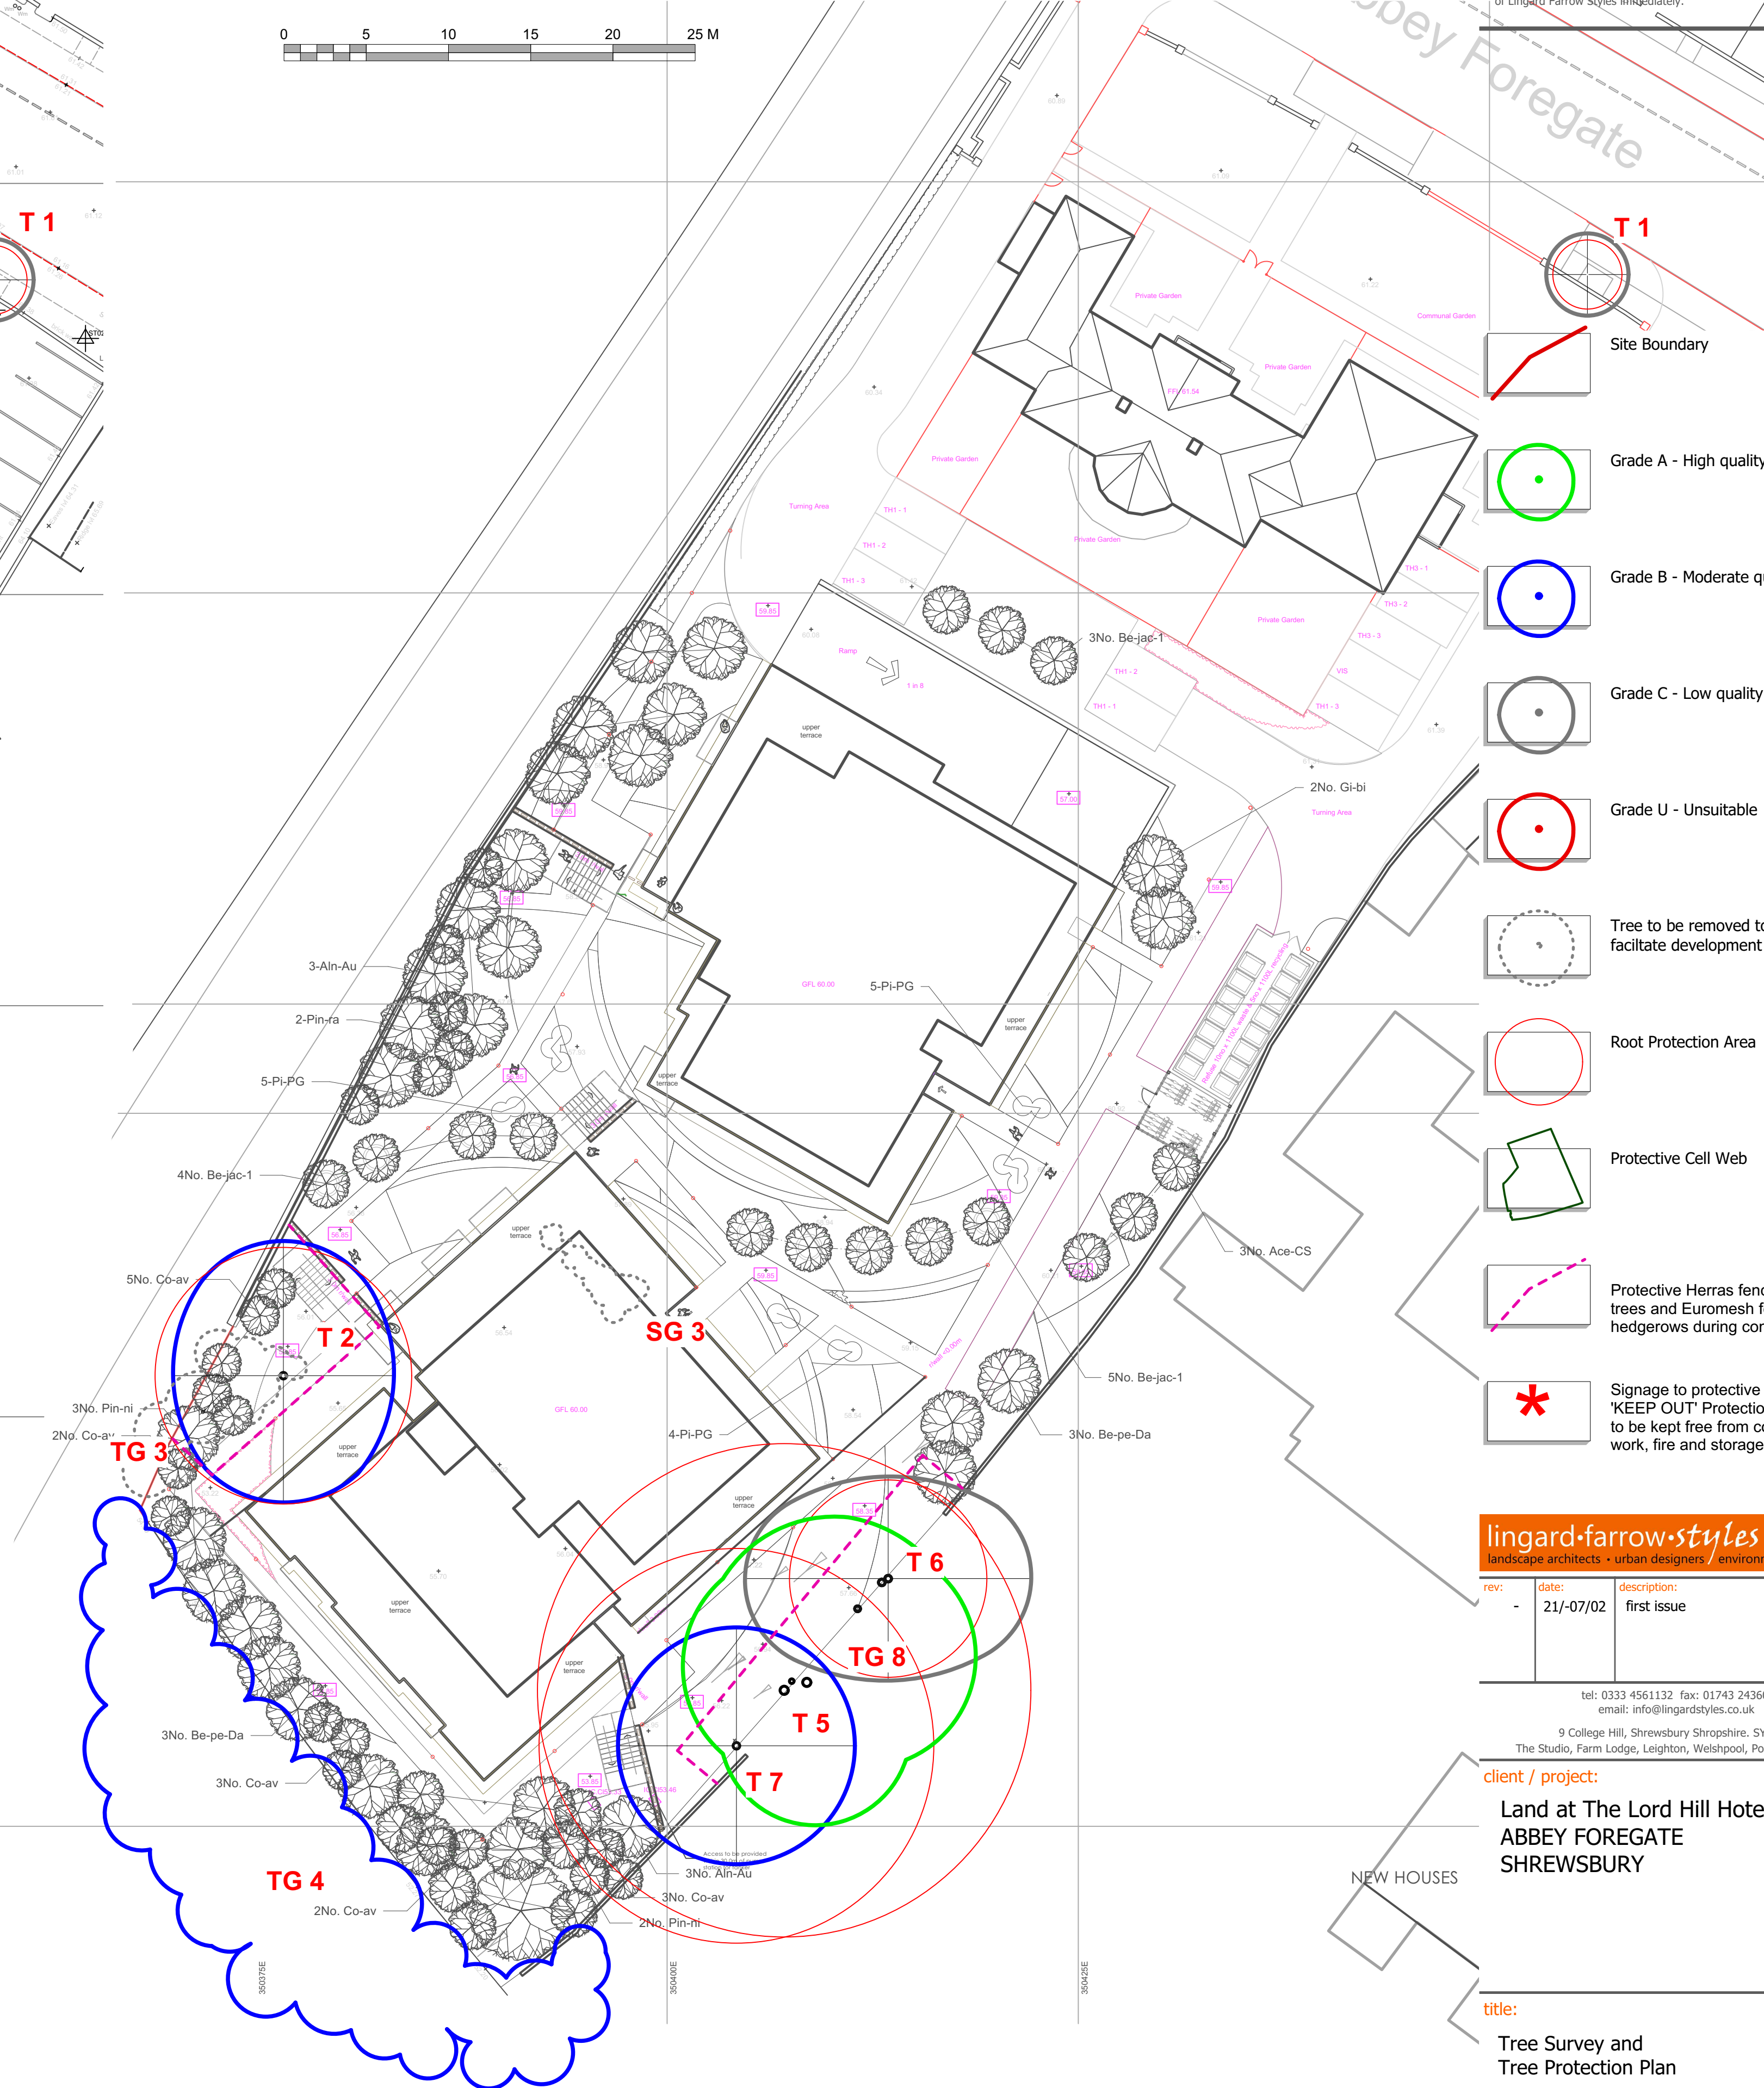

notes:

- All dimensions to be checked and confirmed onsite prior to any works.
- Do not scale off this drawing.
- Any errors, omissions or discrepancies are to be brought to the attention of Lingard Farrow Styles immediately.

- Site Boundary
- Grade A - High quality
- Grade B - Moderate quality
- Grade C - Low quality
- Grade U - Unsuitable
- Tree to be removed to facilitate development
- Root Protection Area
- Protective Cell Web
- Protective Herras fencing to trees and Euromesh fencing to hedgerows during construction.
- Signage to protective fencing. 'KEEP OUT' Protection areas to be kept free from construction work, fire and storage of materials.

lingard·farrow·styles
landscape architects • urban designers / environmental consultants

rev:	date:	description:
-	21/-07/02	first issue

tel: 0333 4561132 fax: 01743 243602
email: info@lingardstyles.co.uk
9 College Hill, Shrewsbury Shropshire. SY1 1LZ
The Studio, Farm Lodge, Leighton, Welshpool, Powys. SY21 8HJ

client / project:
Land at The Lord Hill Hotel
ABBEY FOREGATE
SHREWSBURY

title:
Tree Survey and
Tree Protection Plan

dwg. no:	rev:	scale:	drawn:	chkd by:
3083-TPP		1:250 @ A1	TF	PS

DO NOT SCALE FROM DRAWING. © DRAWING IS COPYRIGHT