



All rights reserved. Explicit written consent by Schletter Group is required for any kind of reproduction of this document.



E (1 : 25)

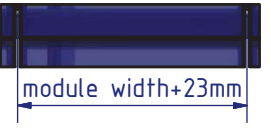


A (1 : 50)

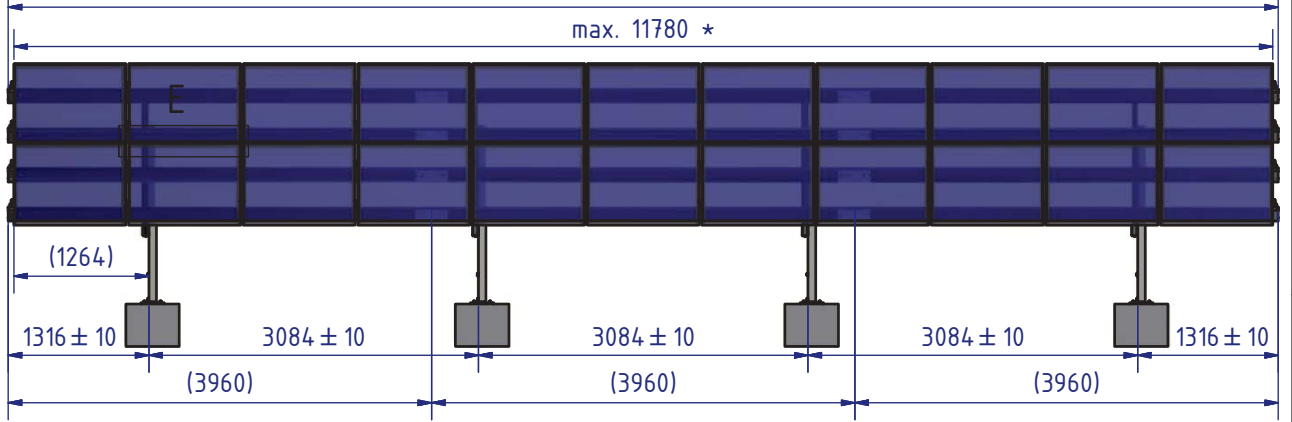

72 Cell Modules (1 : 20)
max. module size l x w 2200x1050mm

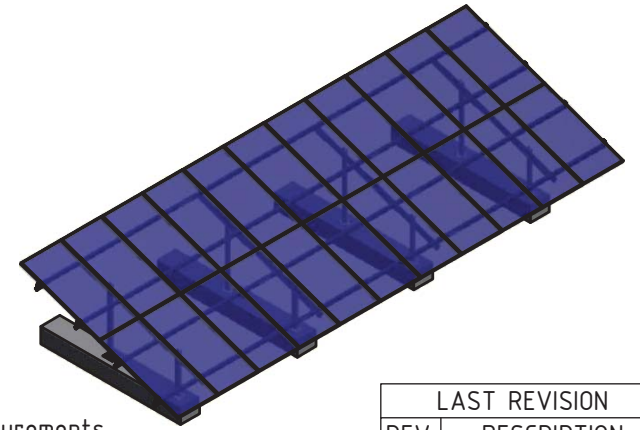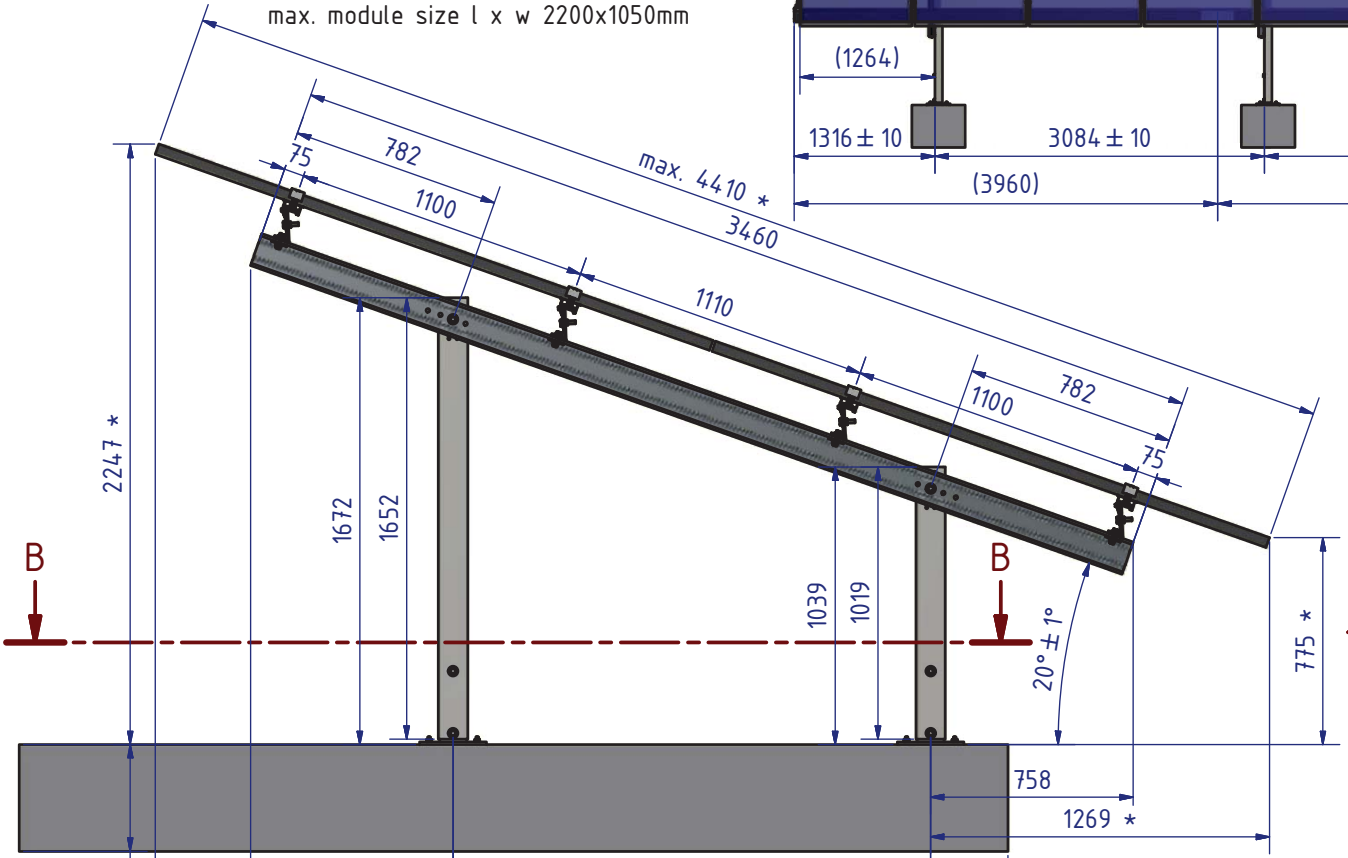

B-B (1 : 20)

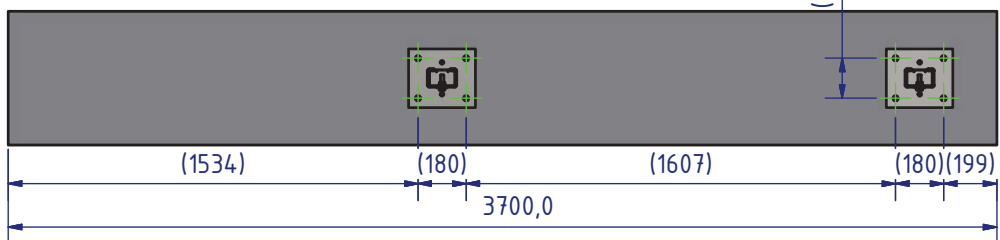

* = depending on module measurements
Module clamps must be ordered separately.

LAST REVISION	
REV.	DESCRIPTION
03	parts list changed

SCHLETTER The Solar Mounting Group		Material:	Scale: 1 : 20	Customer:	Information:
Particularities:		Date	Name	Name/Comment:	
Part number:	334960193.529 mm ²	30.04.2020	SCHUPH	PVMaX Kit 2V 11/72 4 Pfoften	
Weight:	14,770,7325 kg	Checked		PVMaX Kit 2V 11/72 4 Posts	
Density:	2,4668 g/cm ³	Approved	12.11.2020	SCHMBE	
Volume:	5,987792583030E+09 mm ³	Surface specification:		Supplier:	
△ parts list changed	11.11.2020	SCHUPH	Tolerance specifications:	Projection method:	Item number: 146003-040
△ foundation added	06.10.2020	SCHUPH			1 / 5
△ components changed	23.09.2020	SCHUPH			A3
Status	Changes	Date	Name	Status of construction: FR	Document ID: 10000098647-ZNG-000-03