



Girder holes for 72 Cell Modules:

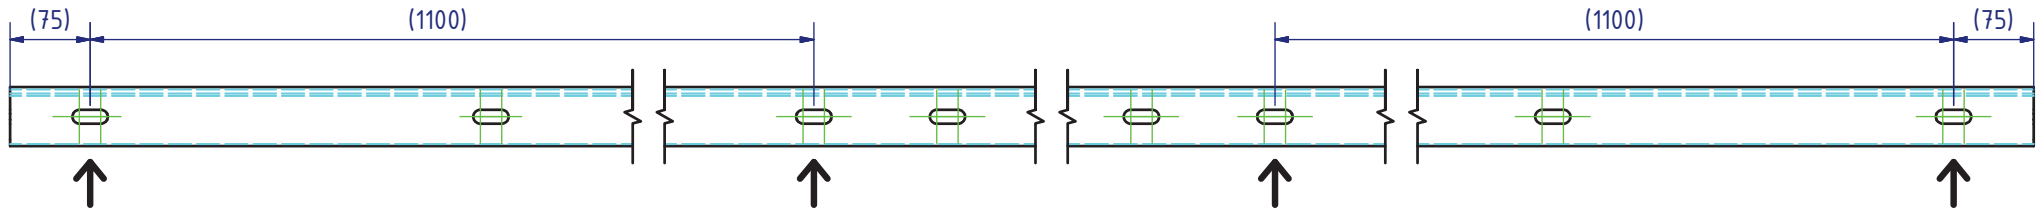

Girder holes for 60 Cell Modules:

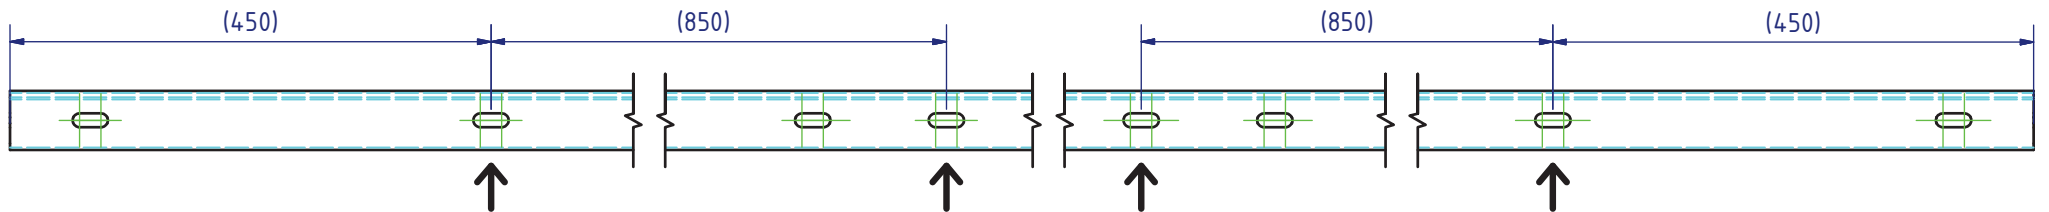

 The Solar Mounting Group		Material:	HXS00LAD-ZM430	Scale:	1 : 5	Customer:		Information:	
						Job number:		Information:	
Particularities:		Date:	30.04.2020	Name:	SCHUPH	Name/Comment:			
Part number:	1754544.053 mm ²	Checked:		PVMaXS Kit 2V 11/72 4 Pfosten					
Weight:	13.6409 kg	Approved:	12.11.2020	PVMaXS Kit 2V 11/72 4 Posts					
Density:	7.8500 g/cm ³	Surface specification:		Projection method:		Supplier:			
parts list changed foundation added components changed	11.11.2020 06.10.2020 23.09.2020	SCHUPH SCHUPH SCHUPH	Tolerance specifications: Status of construction: FR		Item number: 146003-040	4 / 5 A3			
Status:	Changes	Date	Name	Status of construction:		Document ID:			
				FR		10000098647-ZNG-000-03			