

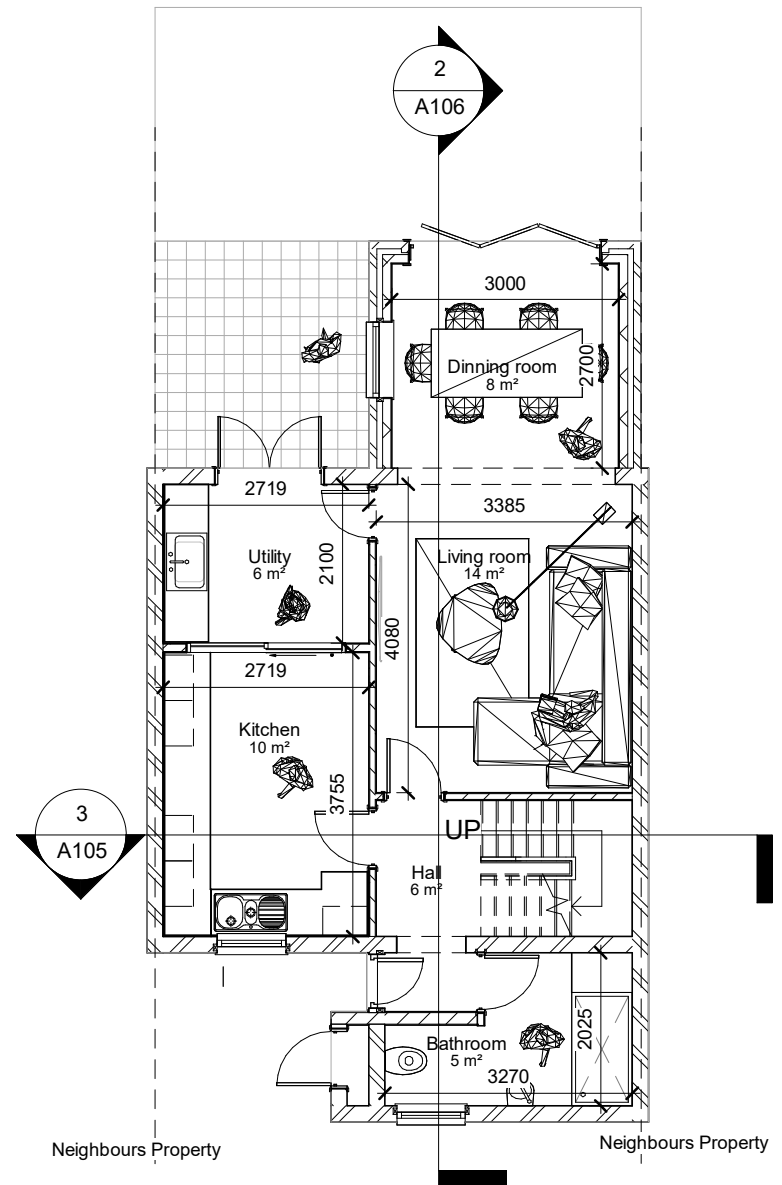



1 00 - Existing
1 : 100

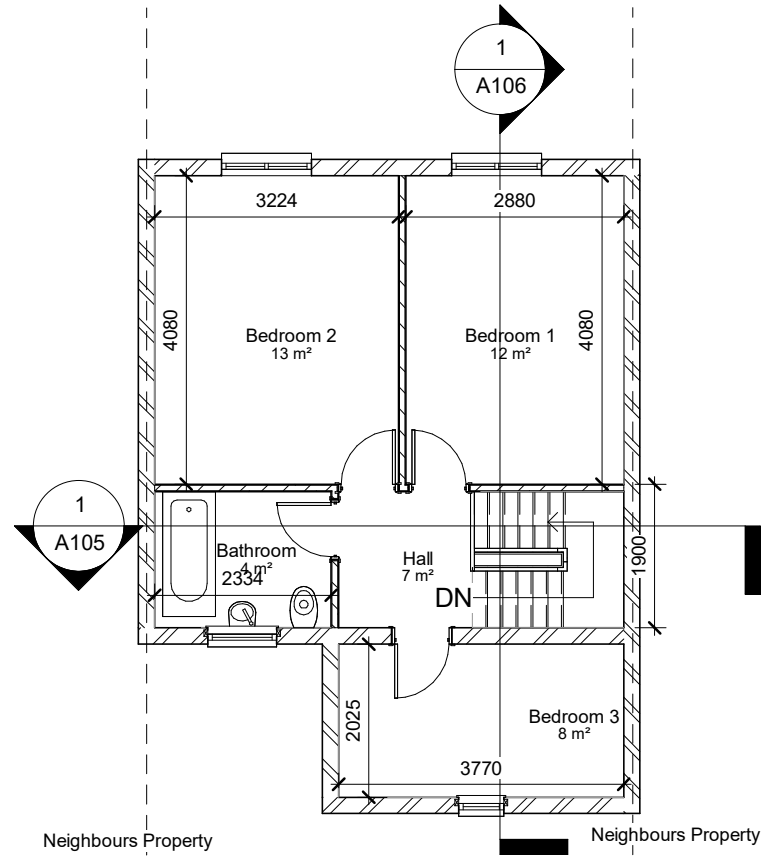



2 00 - Proposed
1 : 100

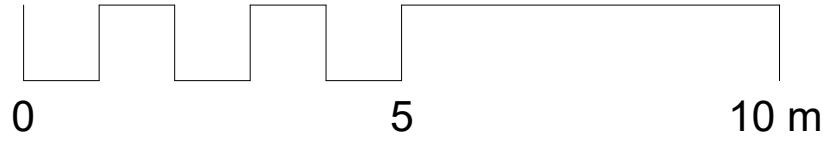


1 01- Existing
1 : 100

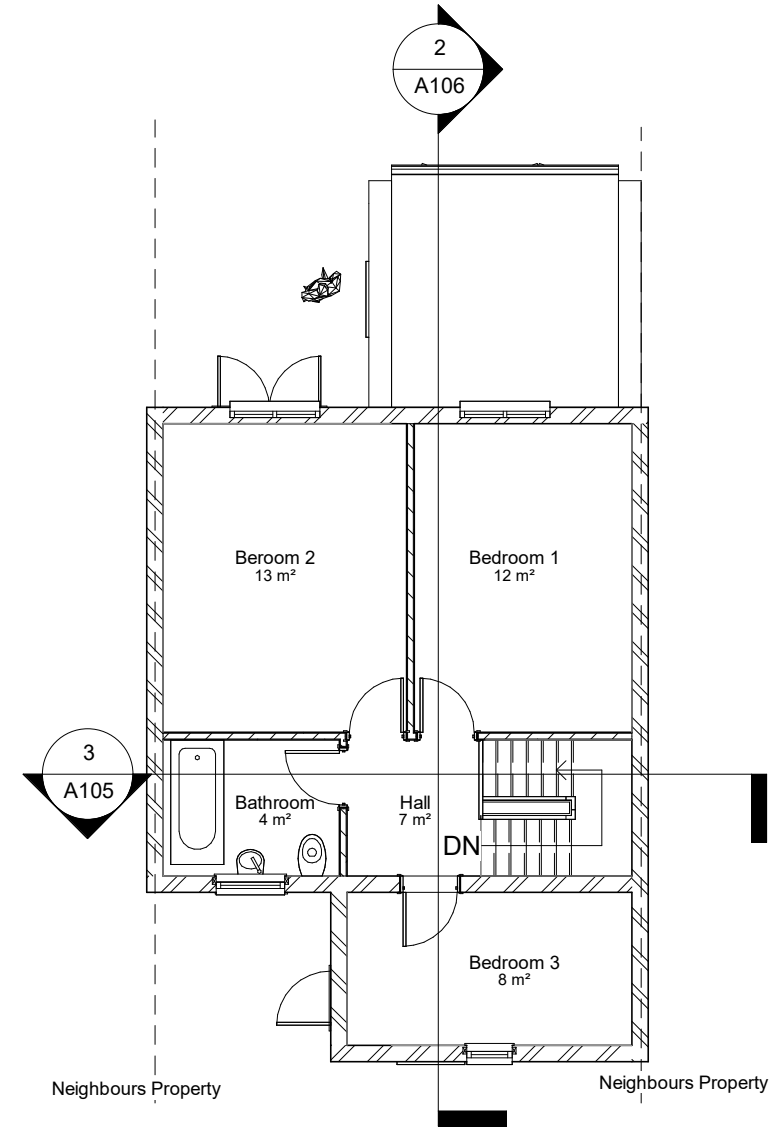



2 01- Proposed
1 : 100

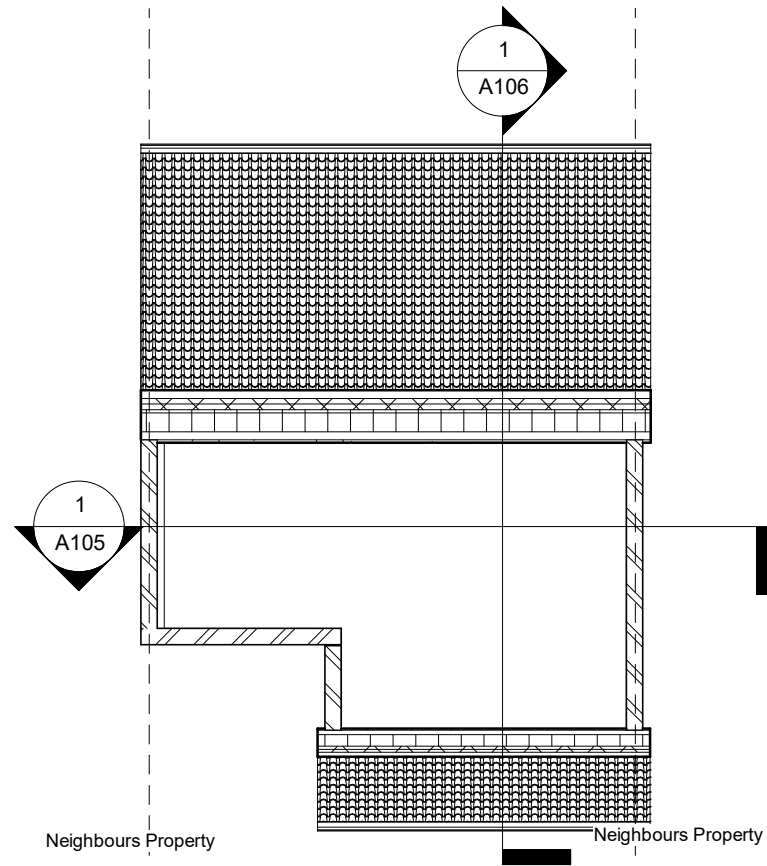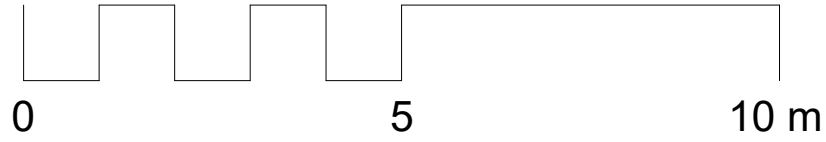


1 Loft - Existing
1 : 100

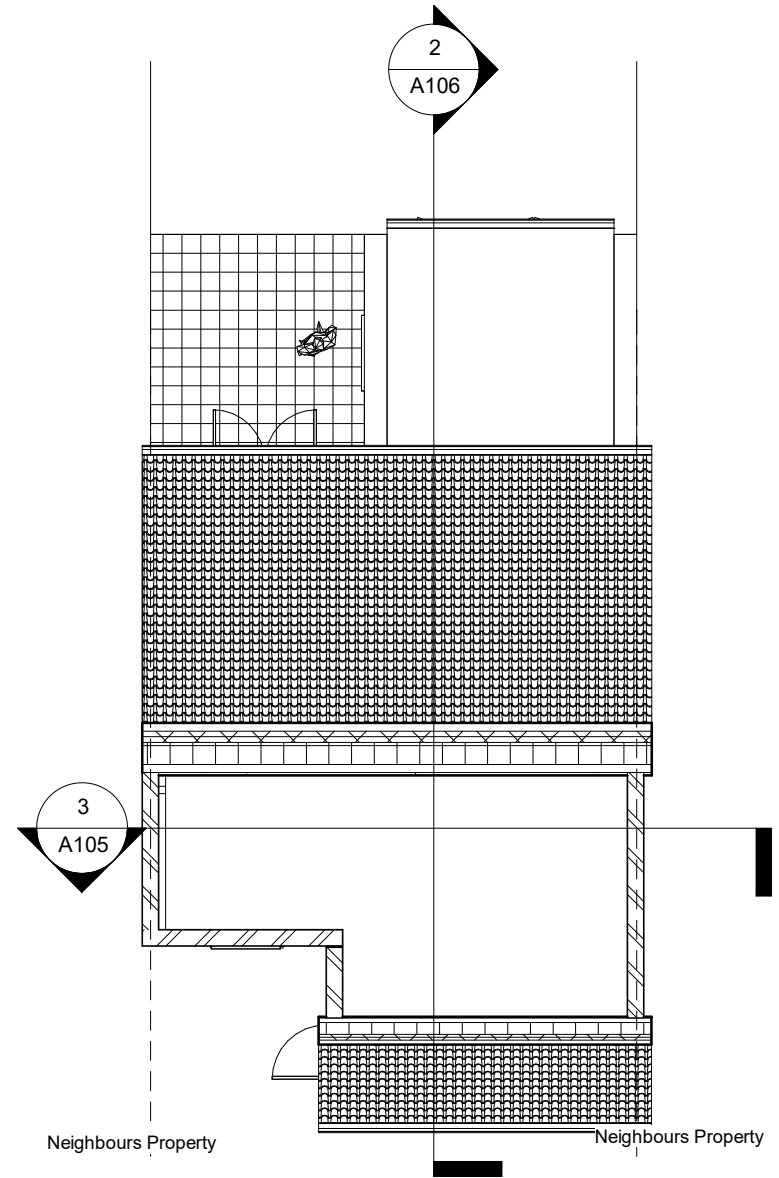


2 Loft - Proposed
1 : 100

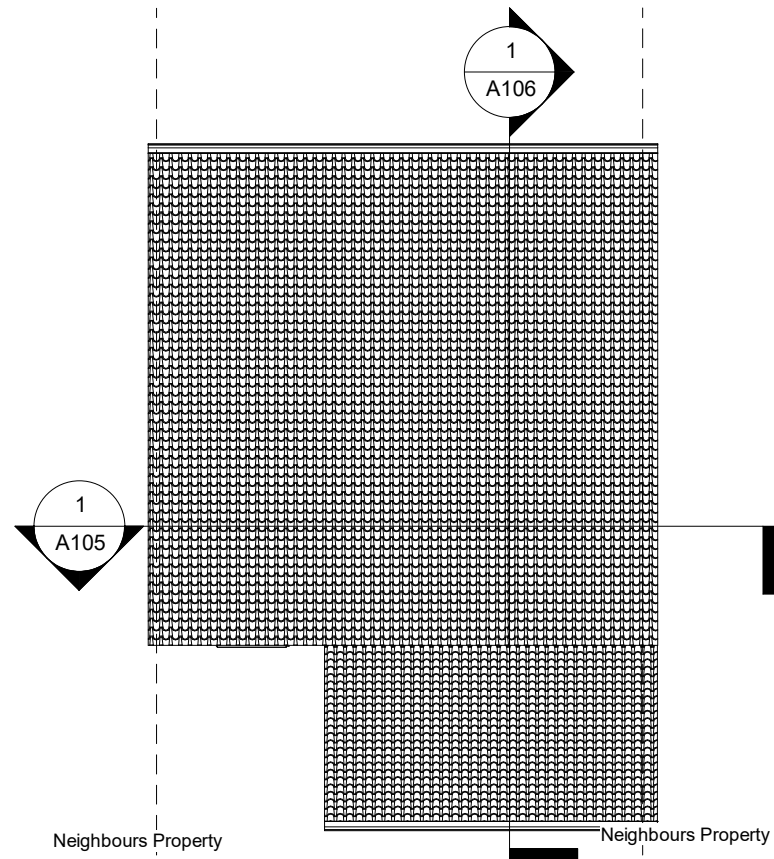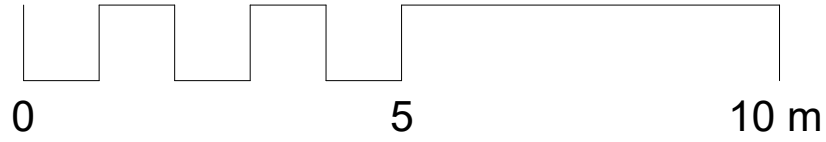


1 Roof - Existing
1 : 100

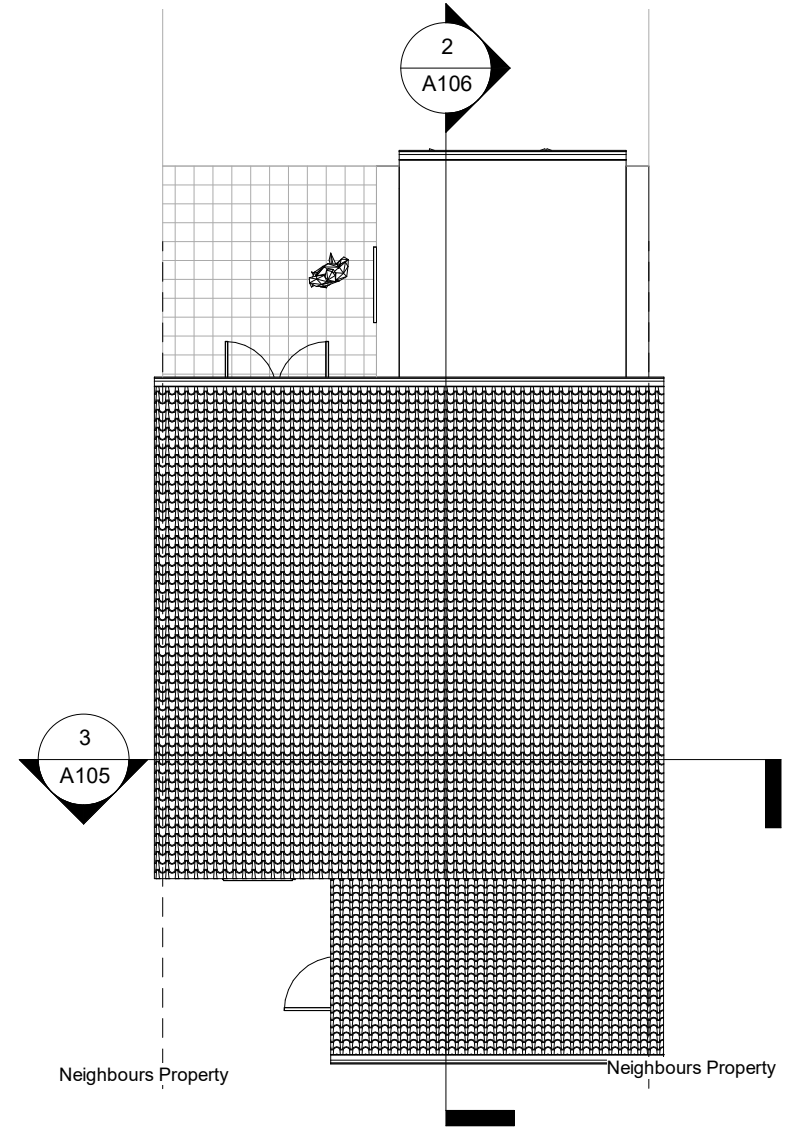



2 Roof - Proposed
1 : 100

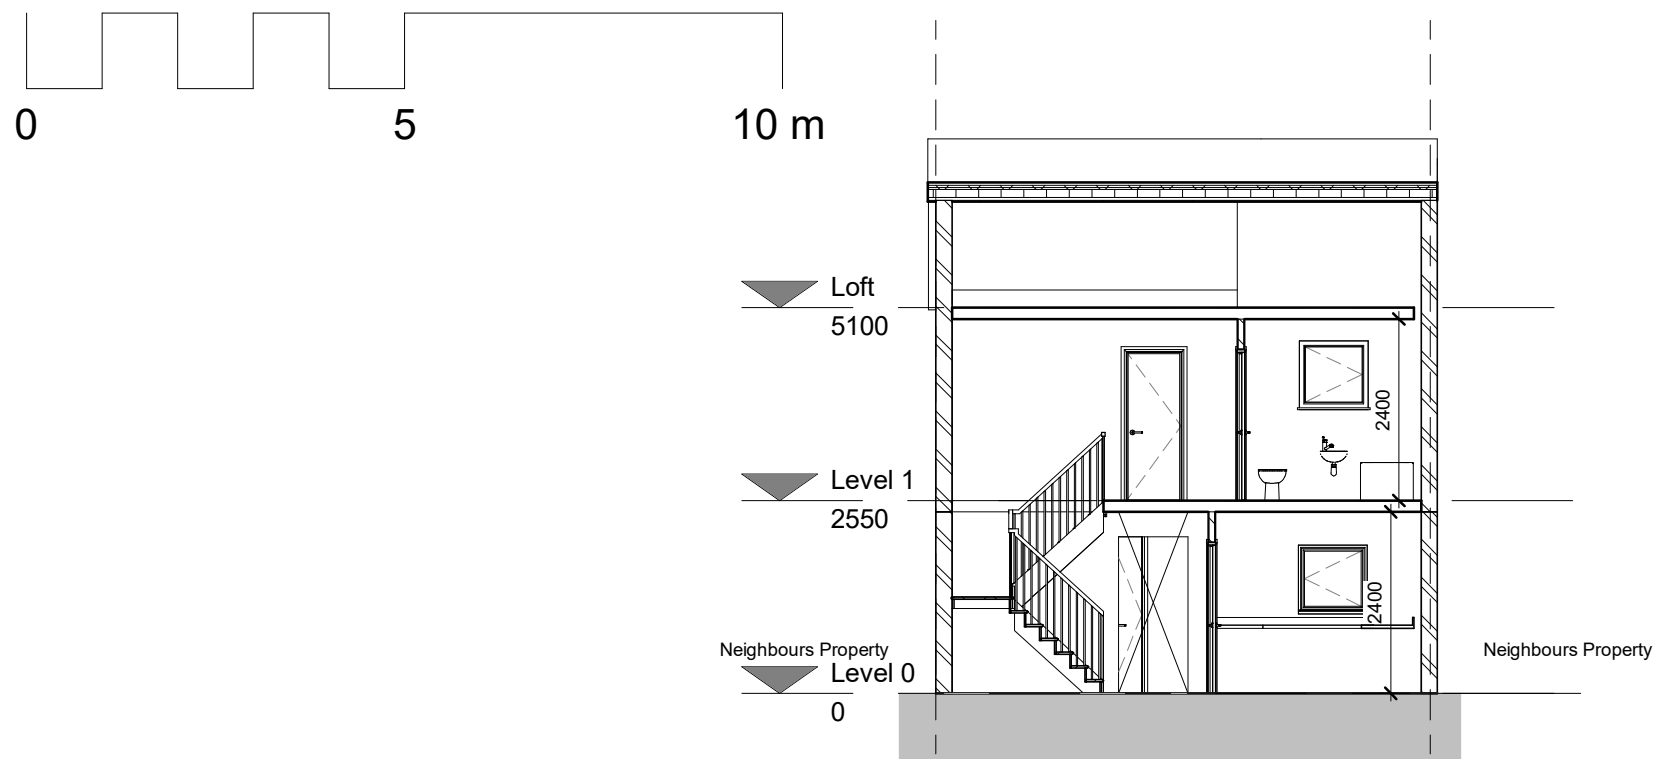


1 Existing - Section 1
1 : 100

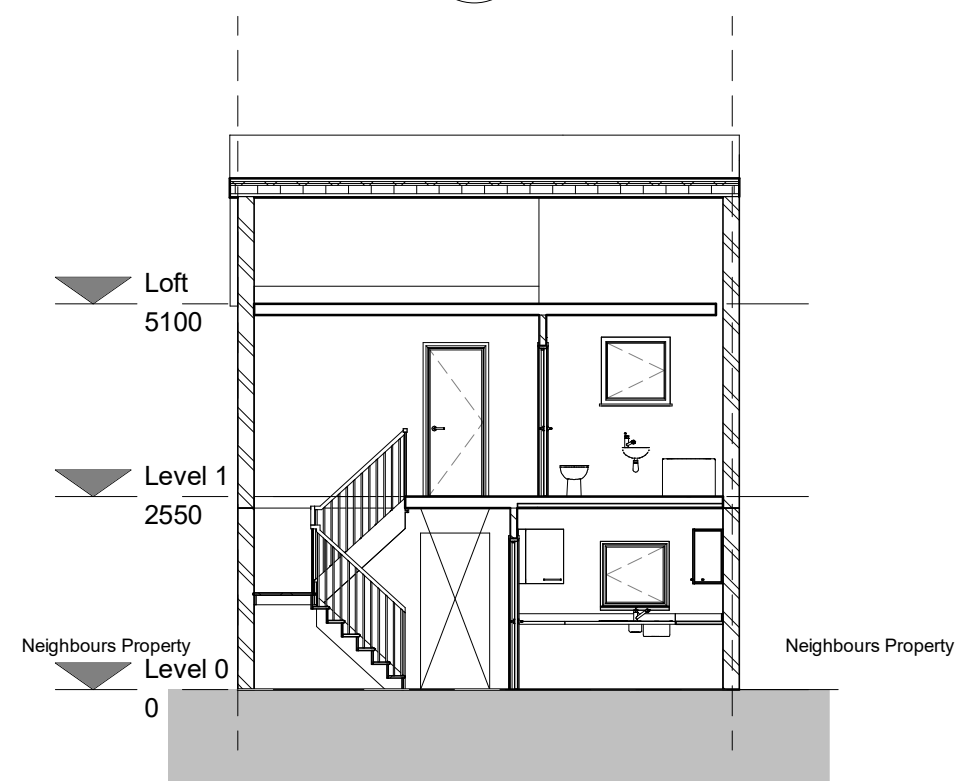



3 Proposed - Section 1
1 : 100

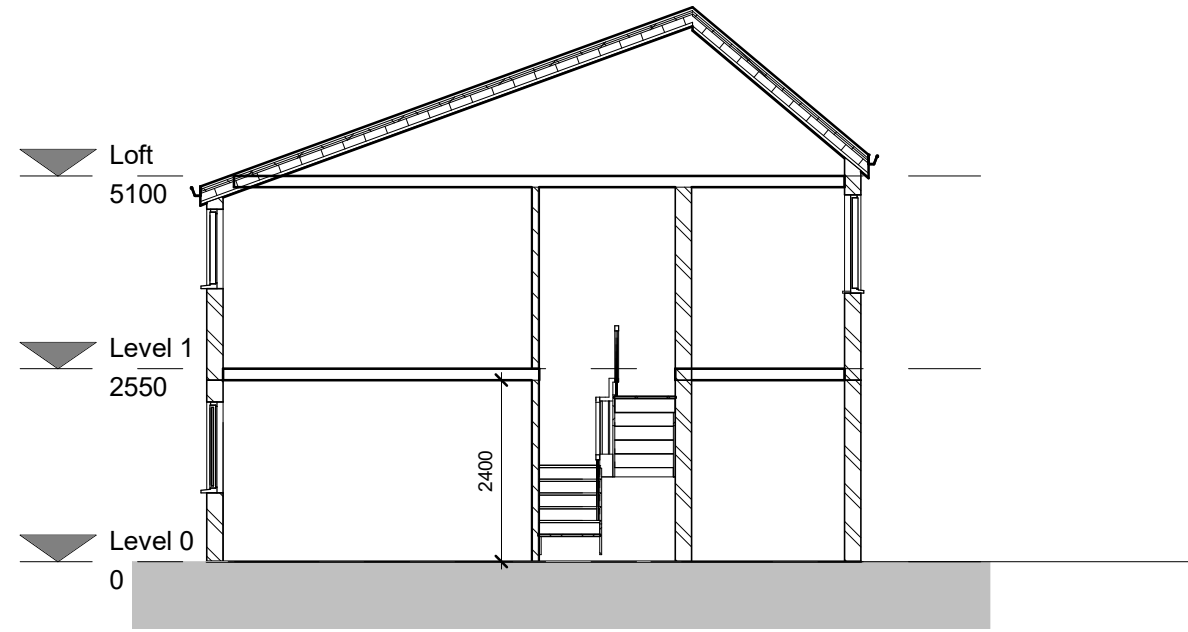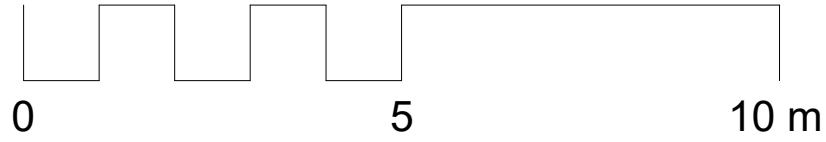


1 Existing - Section 2
1 : 100

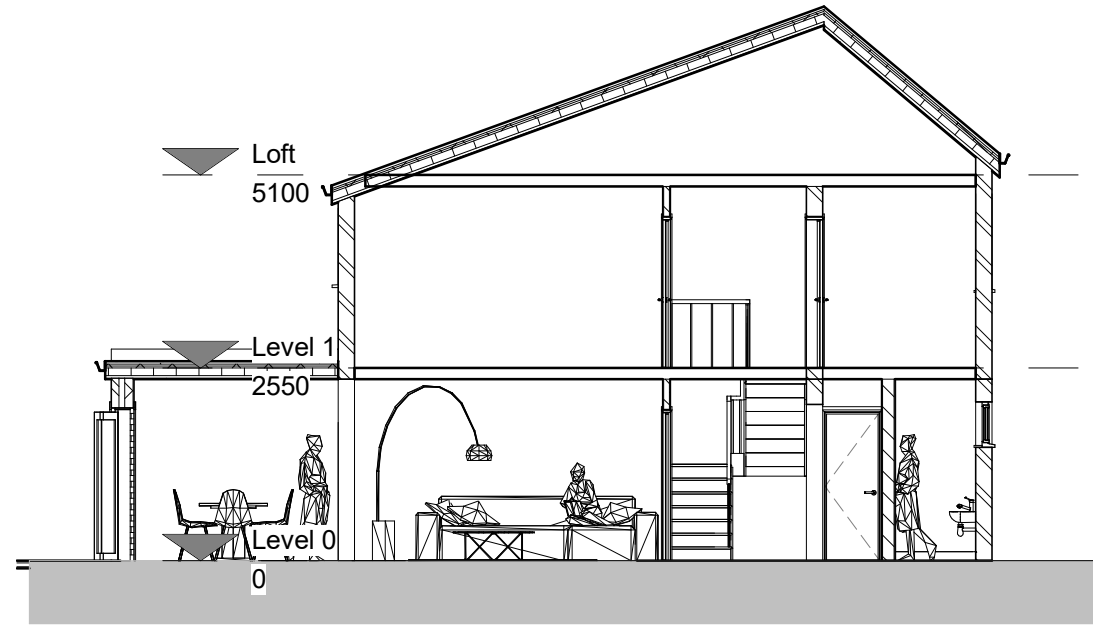


2 Proposed - Section 2
1 : 100

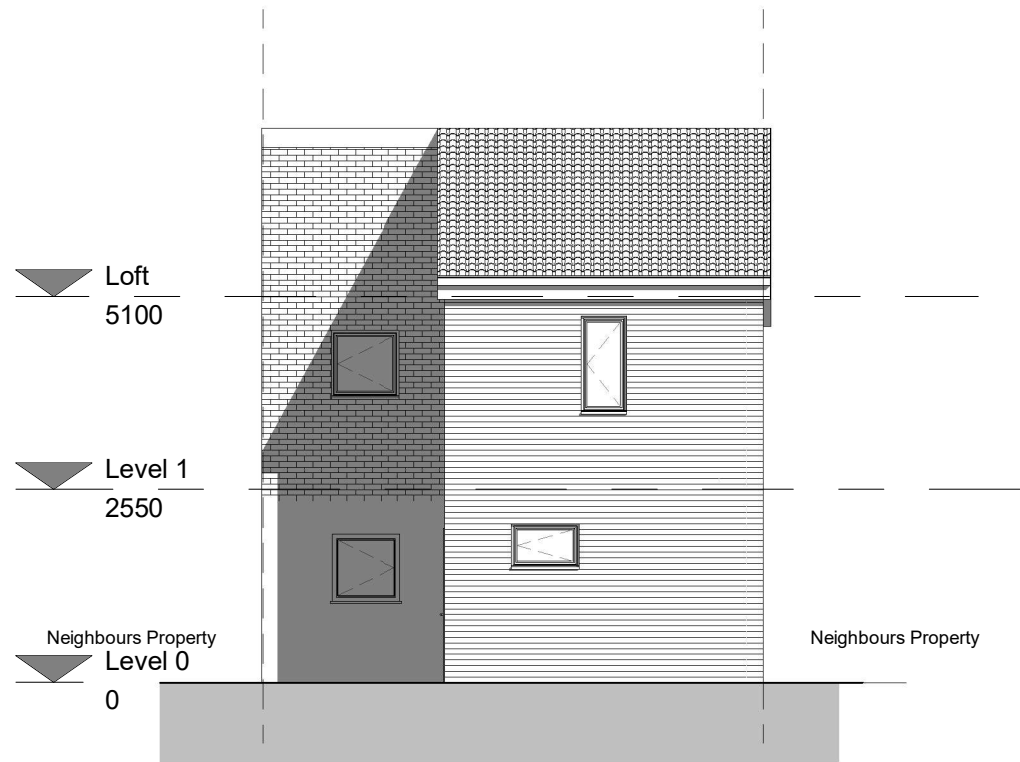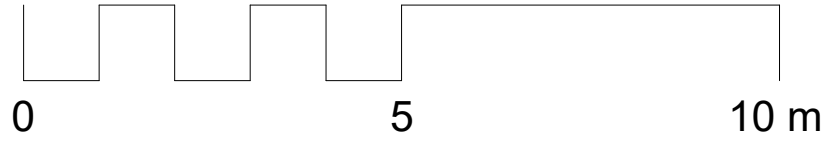


1 Front elevation - Existing
1 : 100

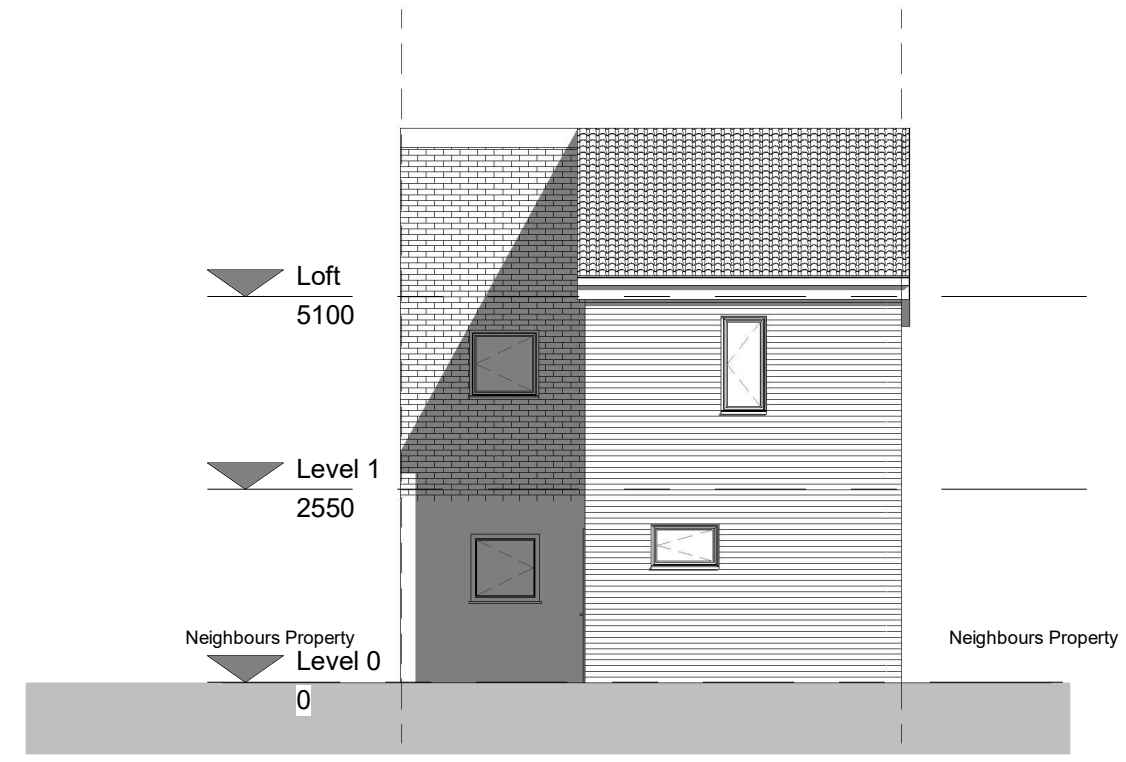



2 Front elevation - Proposed
1 : 100

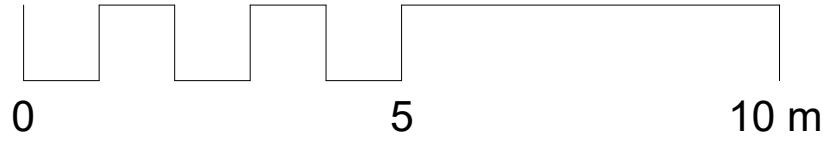


1 Rear elevation - Existing
1 : 100

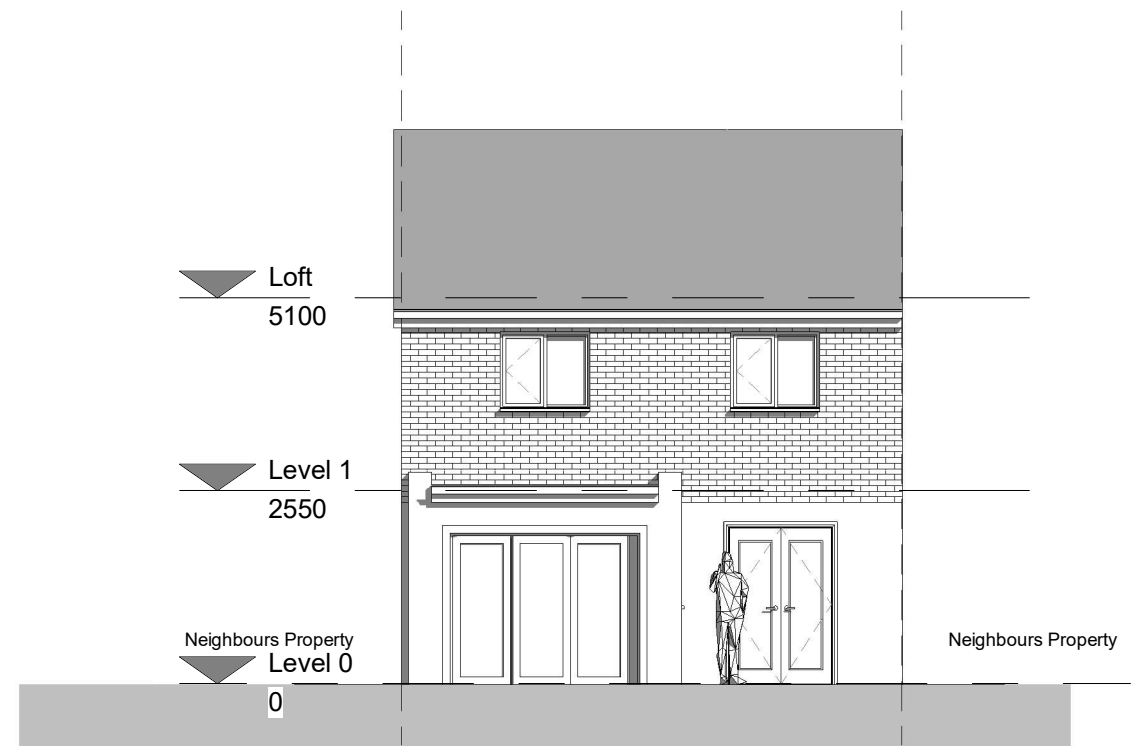



2 Rear elevation - Proposed
1 : 100

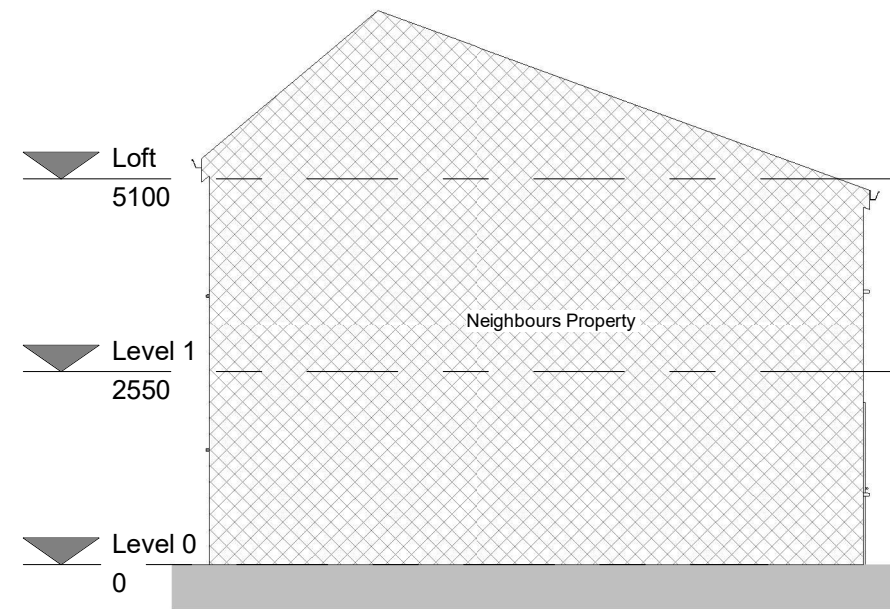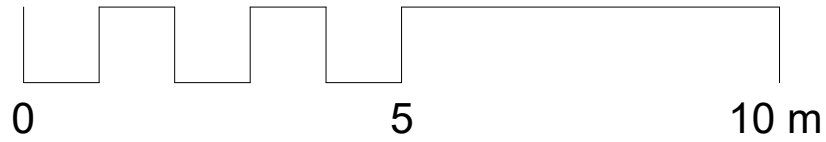

1 East elevation - Existing
1 : 100

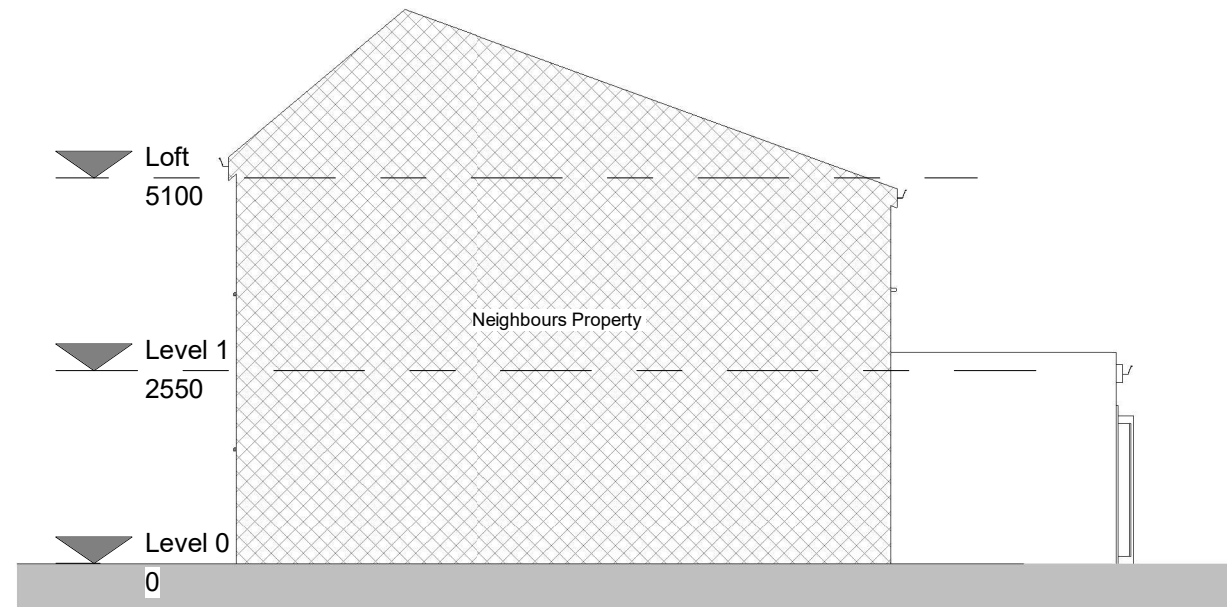

2 East elevation - Proposed
1 : 100

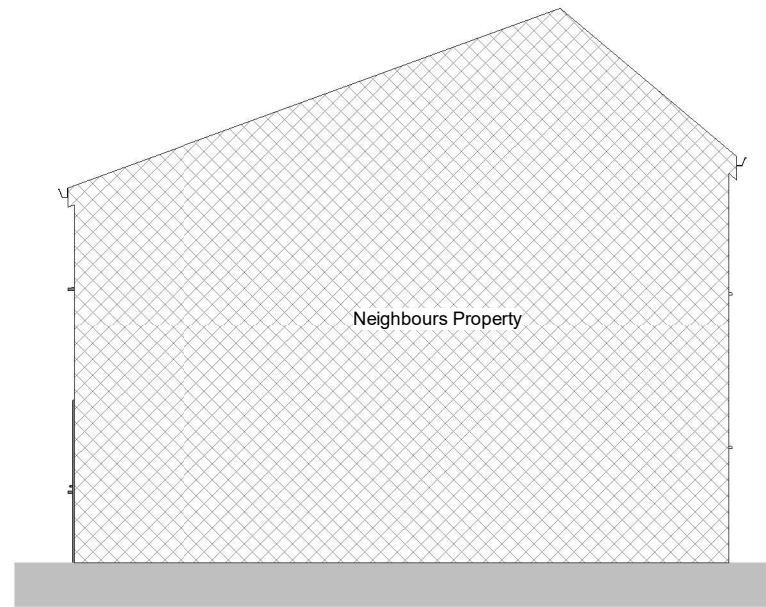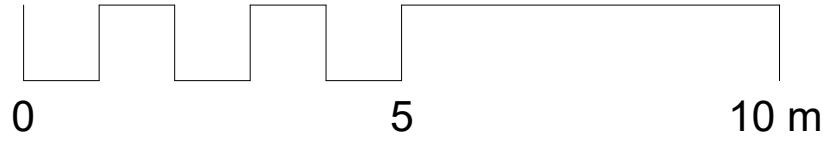

1 West elevation - Existing
1 : 100



2 West elevation - Proposed
1 : 100